


**Site Plan**

**Westbank Street : Limited Stay Parking**

Parking Limited to 2 hours . No return within 1 hour

**Scale 1:500**

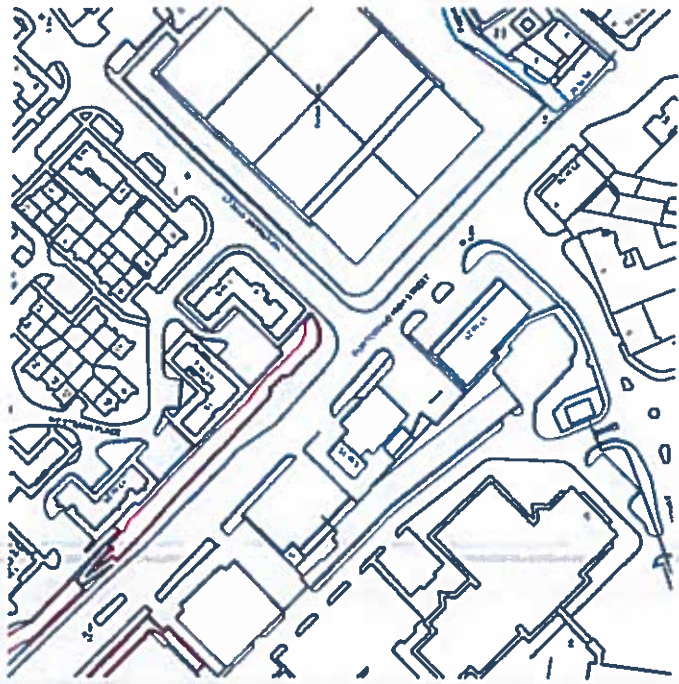

**Location Plan  
Scale 1:2500**

**EDINBURGH**  
THE CITY OF EDINBURGH COUNCIL

The City of Edinburgh Council  
East Neighbourhood Office  
101 Middle Main Road, Edinburgh  
EH16 4ZG Tel. No. 0131 - 529 -3111

East Neighbourhood  
Environment  
Team

**Westbank Street  
Proposed Limited Parking**


Date: Dec 2014  
Scale: As Shown

Job No.


Drawn by: KDA  
Checked by: AH

**Drng No. W17/TRO/01/Dec 2014**


Location 4 : 274.00m  
West side of Hope Lane to junction with Stanley Street  
No Waiting at any time

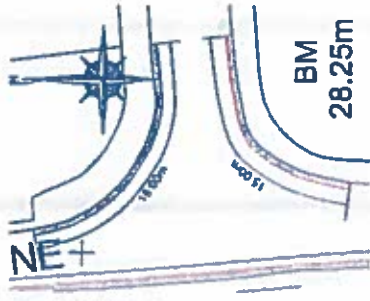


Location 3  
Junction Of Hope Lane with Christian Drive  
No Waiting at any time  
Scale 1:250

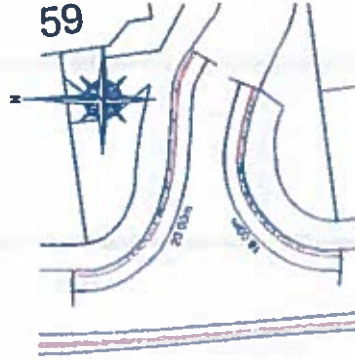

Location 2  
Entrance to 59 Hope Lane  
No Waiting at any time  
Scale 1:250

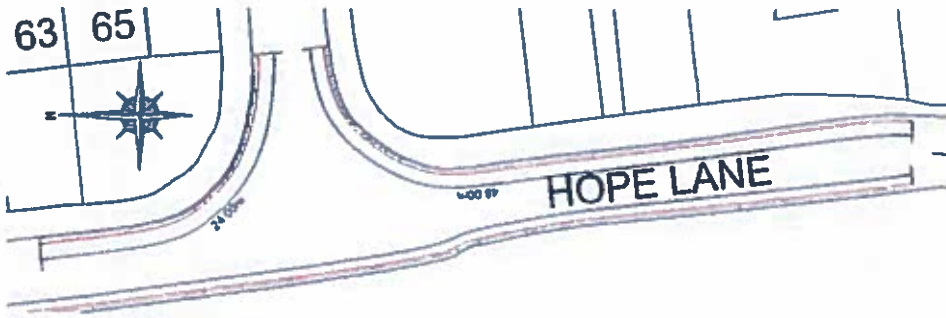

Location 1  
Junction Of Hope Lane with Brand Drive  
No Waiting at any time  
Scale 1:250

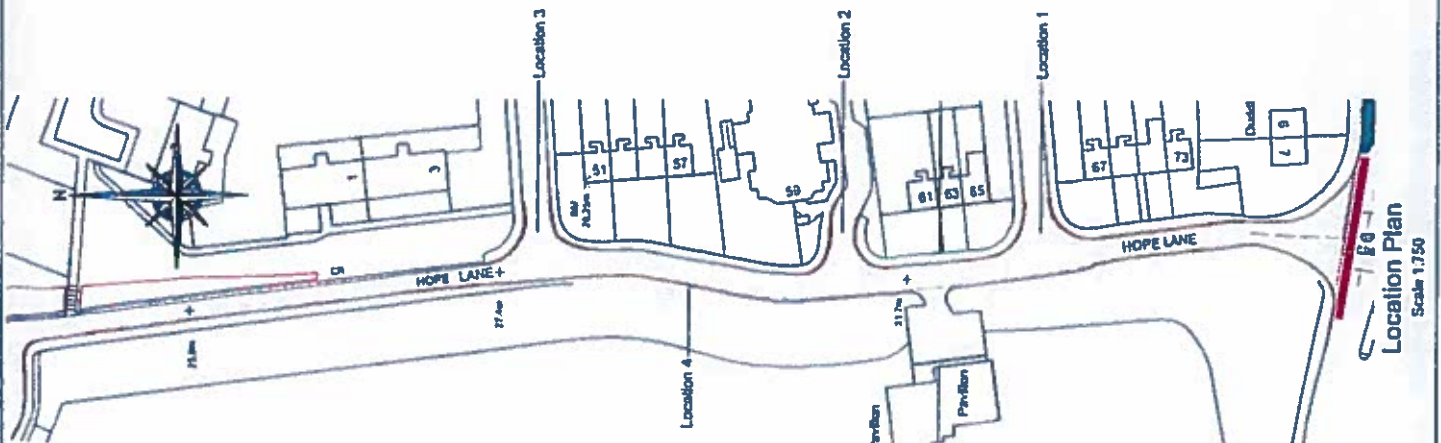

1. Proposals  
2. Drawings of 1:250, 1:500, 1:1000  
3. Checked by 1:250, 1:500, 1:1000, 1:2000  
4. Checked by 1:250, 1:500, 1:1000, 1:2000  
5. Checked by 1:250, 1:500, 1:1000, 1:2000  
6. Checked by 1:250, 1:500, 1:1000, 1:2000

**PARKING RESTRICTIONS**

NO.	DETAILS	BY	DATE	CHECKED

**EDINBURGH**  
THE CITY OF EDINBURGH COUNCIL

The City of Edinburgh Council  
City Engineer's Office  
101, George Square, Edinburgh  
[+35 410 Tel. No. 0131 - 529-3111]

**HOPE LANE  
PARKING RESTRICTIONS**

Date: January 2015	Scale: As shown	Drawn by: rha	Checked by: am
--------------------	-----------------	---------------	----------------

DRG. No. W1701/RM/Jan 2015