


NOTES:
MATERIAL SCHEDULE:
 BRICK - TBC
 RENDER - SMOOTH CHARCOAL (K-REND/STOW/PAREX OR EQUAL)
 ROOF FINISH - SINGLE PLY MEMBRANE: COLOUR, DARK GREY
 DOORS & WINDOWS - PVC (RAL 7015)
 CILLS - 75mm SLIP CILLS MARLEY ETERNIT
 BALUSTRADES - PAINT (RAL 7015)
 SOFFIT & FASCIA - PVC (RAL 7015)
 RWP - BLACK



NORTH ELEVATION
 SCALE 1:100 @ A0




NORTH ELEVATION
 SCALE 1:100 @ A0

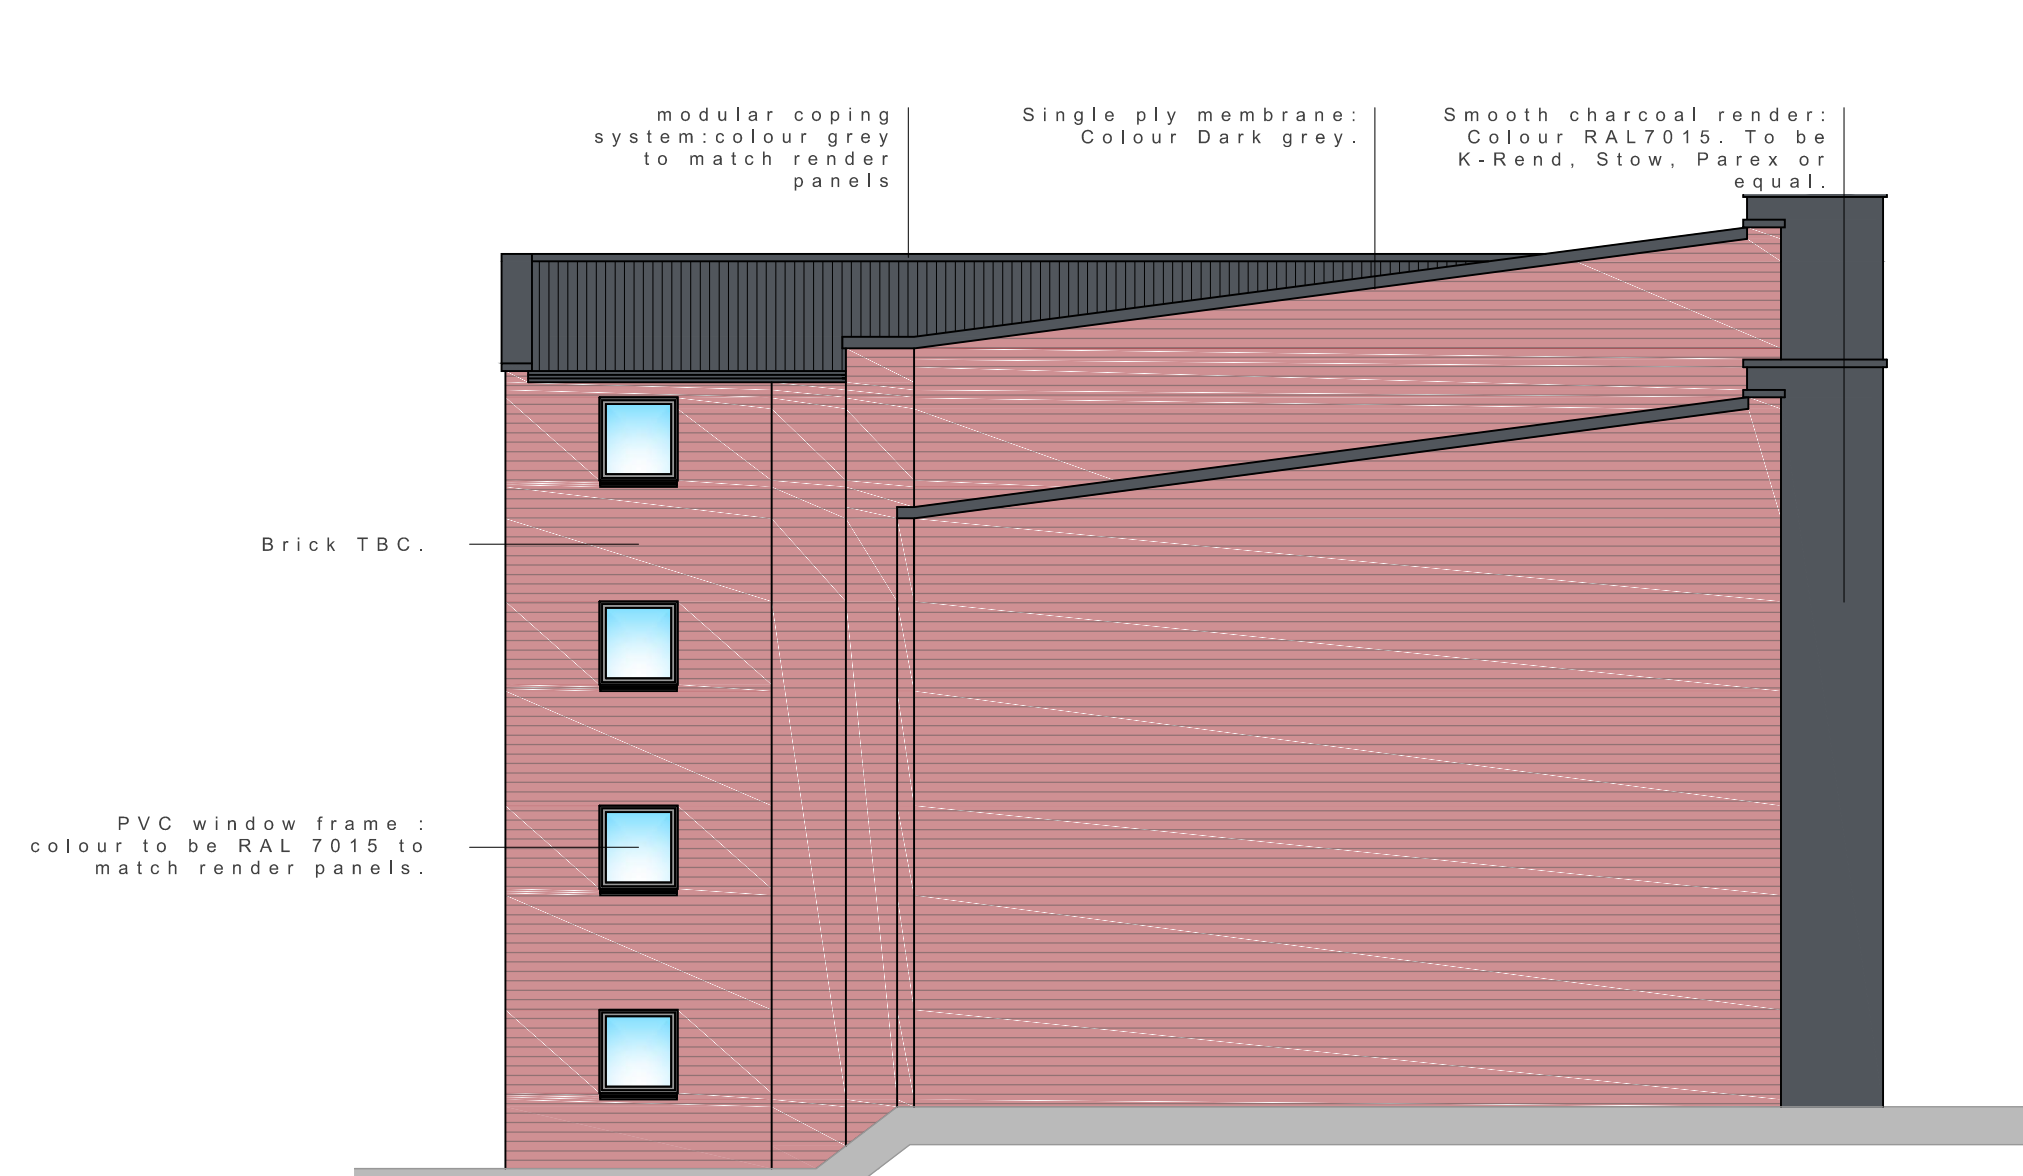


WEST ELEVATION
 SCALE 1:100 @ A0



SOUTH ELEVATION
 SCALE 1:100 @ A0

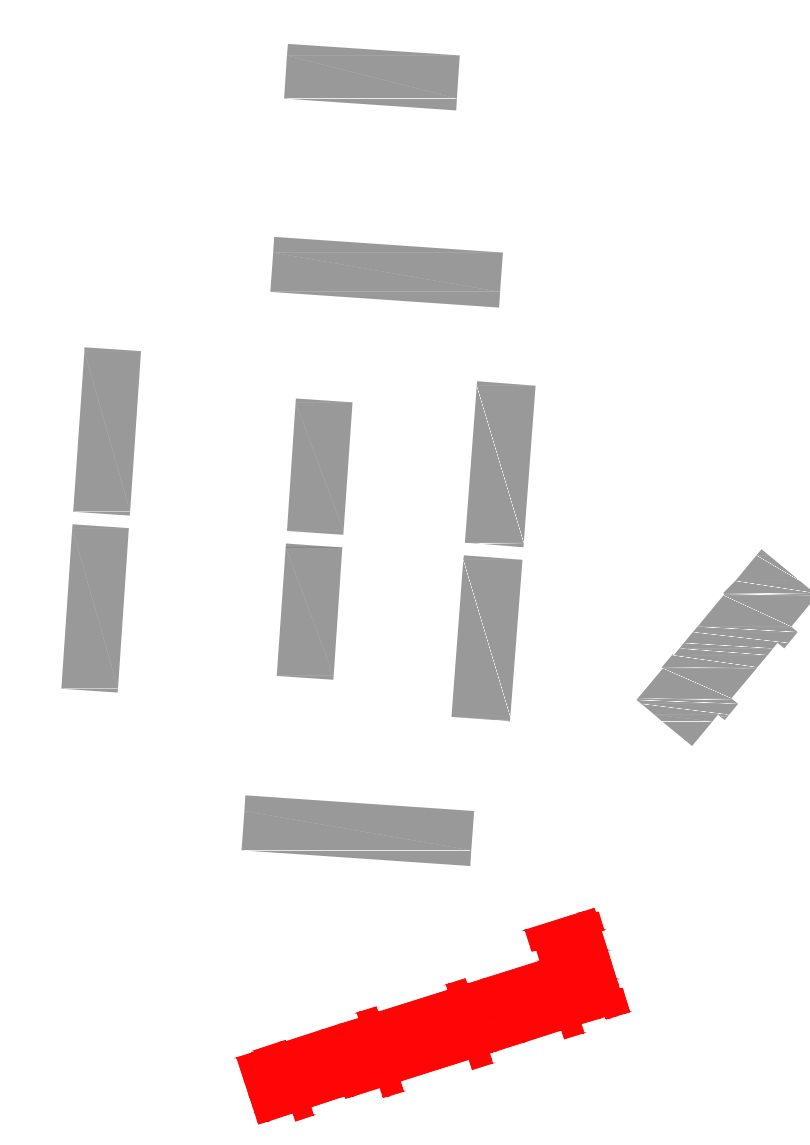

PLANNING SUBMISSION

 

E2608 - BAILEYFIELD ROAD
 PORTOBELLO
FLATS BLOCK 'A' ELEVATIONS (PLOTS 74-105)
 Scale: 1:100 @ A0
 Date: AUGUST 2015
 Dwg No: E2608-P(25)007-A