


Milton Road/Baillie Place
Site Plan
Scale 1:500


Notes
TRO Requirements

1. Baillie Place to change from two traffic to one way traffic travelling North to South with contraflow cycle lane. (See Site Plan)
2. No parking/Loading/Unloading at any time on Milton Road and Baillie Place as detailed on Site Plan.
3. Bus lane on Milton road to be reduced by 162m as detailed on Site Plan.

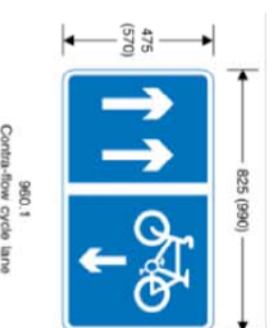

Item	Regulations: None
1	Regulations: None
2	Diagrams: 7, 11, 17, 18(1), 18(2), 18(3)
3	Diagrams: 1003, 1023, 1048, 1057
4	Permitted variants: Schedule 16, Item 16
5	Illustration requirements: Schedule 17, Item 1

Item	Regulations: None
1	Regulations: None
2	Diagrams: 7, 11, 17, 18(1), 18(2), 18(3)
3	Diagrams: 1003, 1023, 1048, 1057
4	Permitted variants: Schedule 16, Item 16
5	Illustration requirements: Schedule 17, Item 1

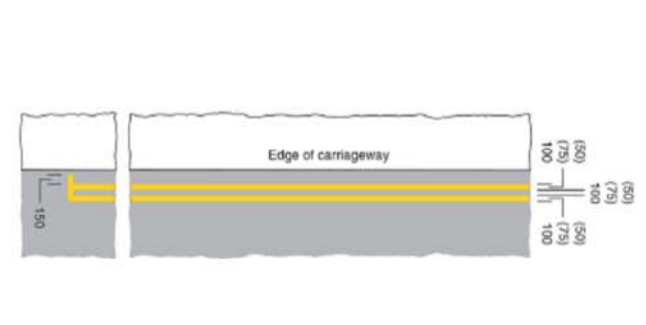

Item	Regulations: 4
1	Regulations: 4
2	Diagrams: 7, 18(1), 22, 24(1), 24(2)
3	Diagrams: 637.2, 637.3, 640, 642.3, 663, 663, 663.1, 1022
4	Permitted variants: None
5	Illustration requirements: Schedule 17, Item 2



Milton Road/Baillie Place
Location Plan



TRO REQUEST

REVISION	DETAILS	BY	DATE	CHECKED

EDINBURGH
 THE CITY OF EDINBURGH COUNCIL

The City of Edinburgh Council
 East Neighbourhood Office
 101 Niddrie Mains Road, Edinburgh
 EH16 4ZG Tel. No. 0131 - 529 - 3111

East Neighbourhood
Environment
Team

MILTON ROAD/BAILLIE
PLACE
TRO REQUEST

Date: NOV 2015	Job No.	Drawn by: KDA
Scale: 1:500@A2		Checked by: AM

DRG. No. W17/01A/DO/Nov 2015