



HOPE LANE NORTH


Site Plan

Scale 1:500

Sign table — Schedule 7, Part 4

(1) Item	(2) Description	(3) Diagram	(4) Variants in Part 5
1	Diagram 1018.1 (a) Waiting of vehicles prohibited at all times or (b) stopping of vehicles in a lay-by prohibited except in an emergency		3

PART 4
Road markings for stopping, waiting, loading and parking controls

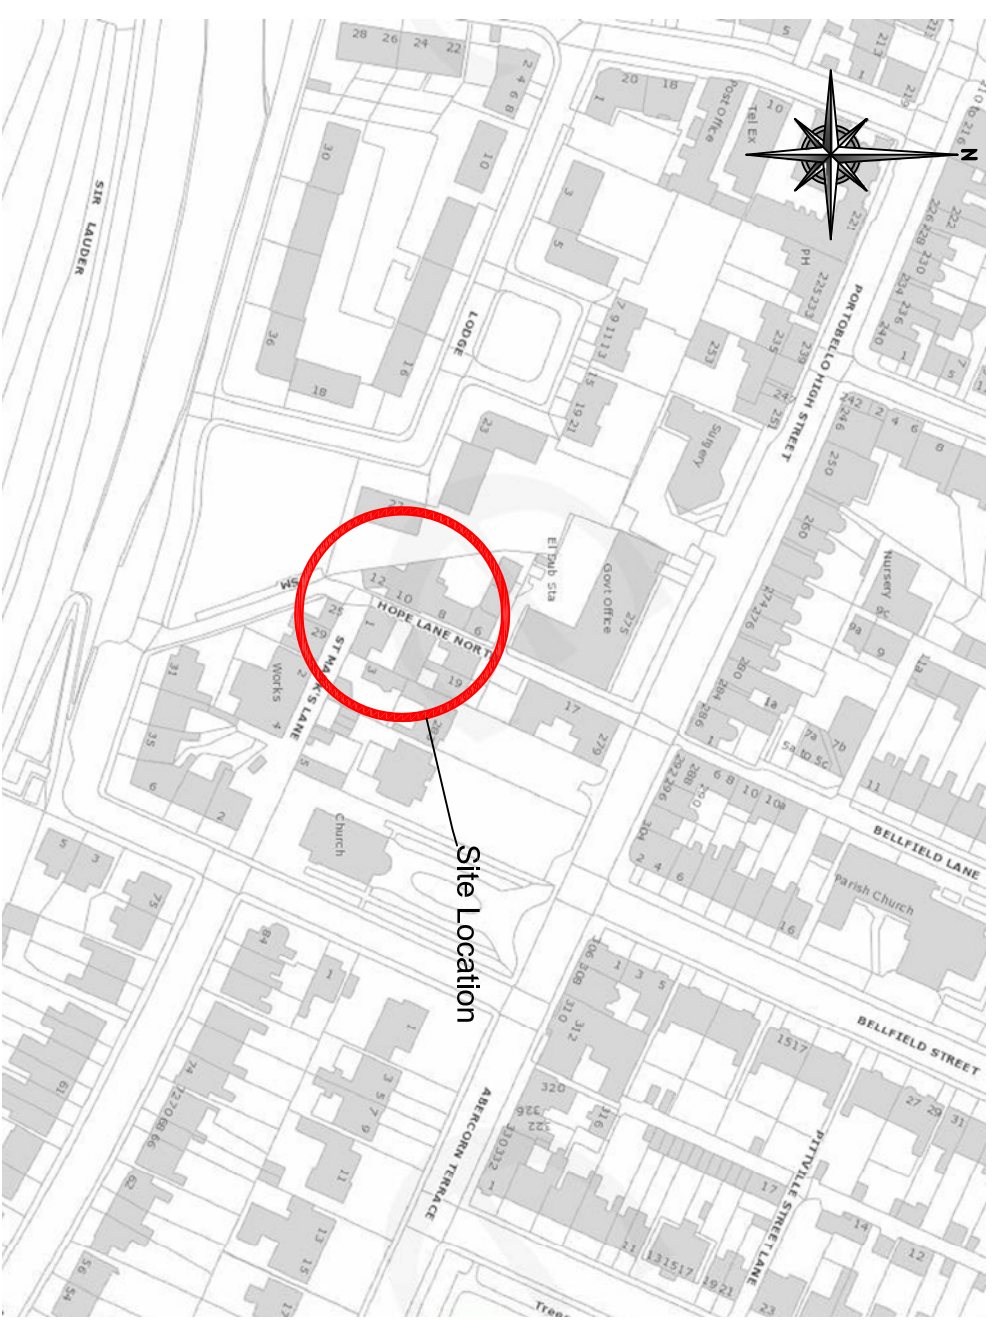

HOPE LANE NORTH

Site Location Plan

PARKING RESTRICTIONS

REVISION	DETAILS	BY	DATE	CHECKED

EDINBURGH
THE CITY OF EDINBURGH COUNCIL

The City of Edinburgh Council
East Neighbourhood Office
101 Niddrie Mains Road, Edinburgh
EH16 4ZG Tel. No. 0131 - 529 -3111

East Neighbourhood Environment Team

HOPE LANE NORTH

PARKING RESTRICTIONS

Date: MAY 2016 Job. No. Drawn by: KDA
Scale: As Shown Checked by: AM
DRG. No. W17/01/RM/May 2016