




SITE SECTION  
1:100 @ A1

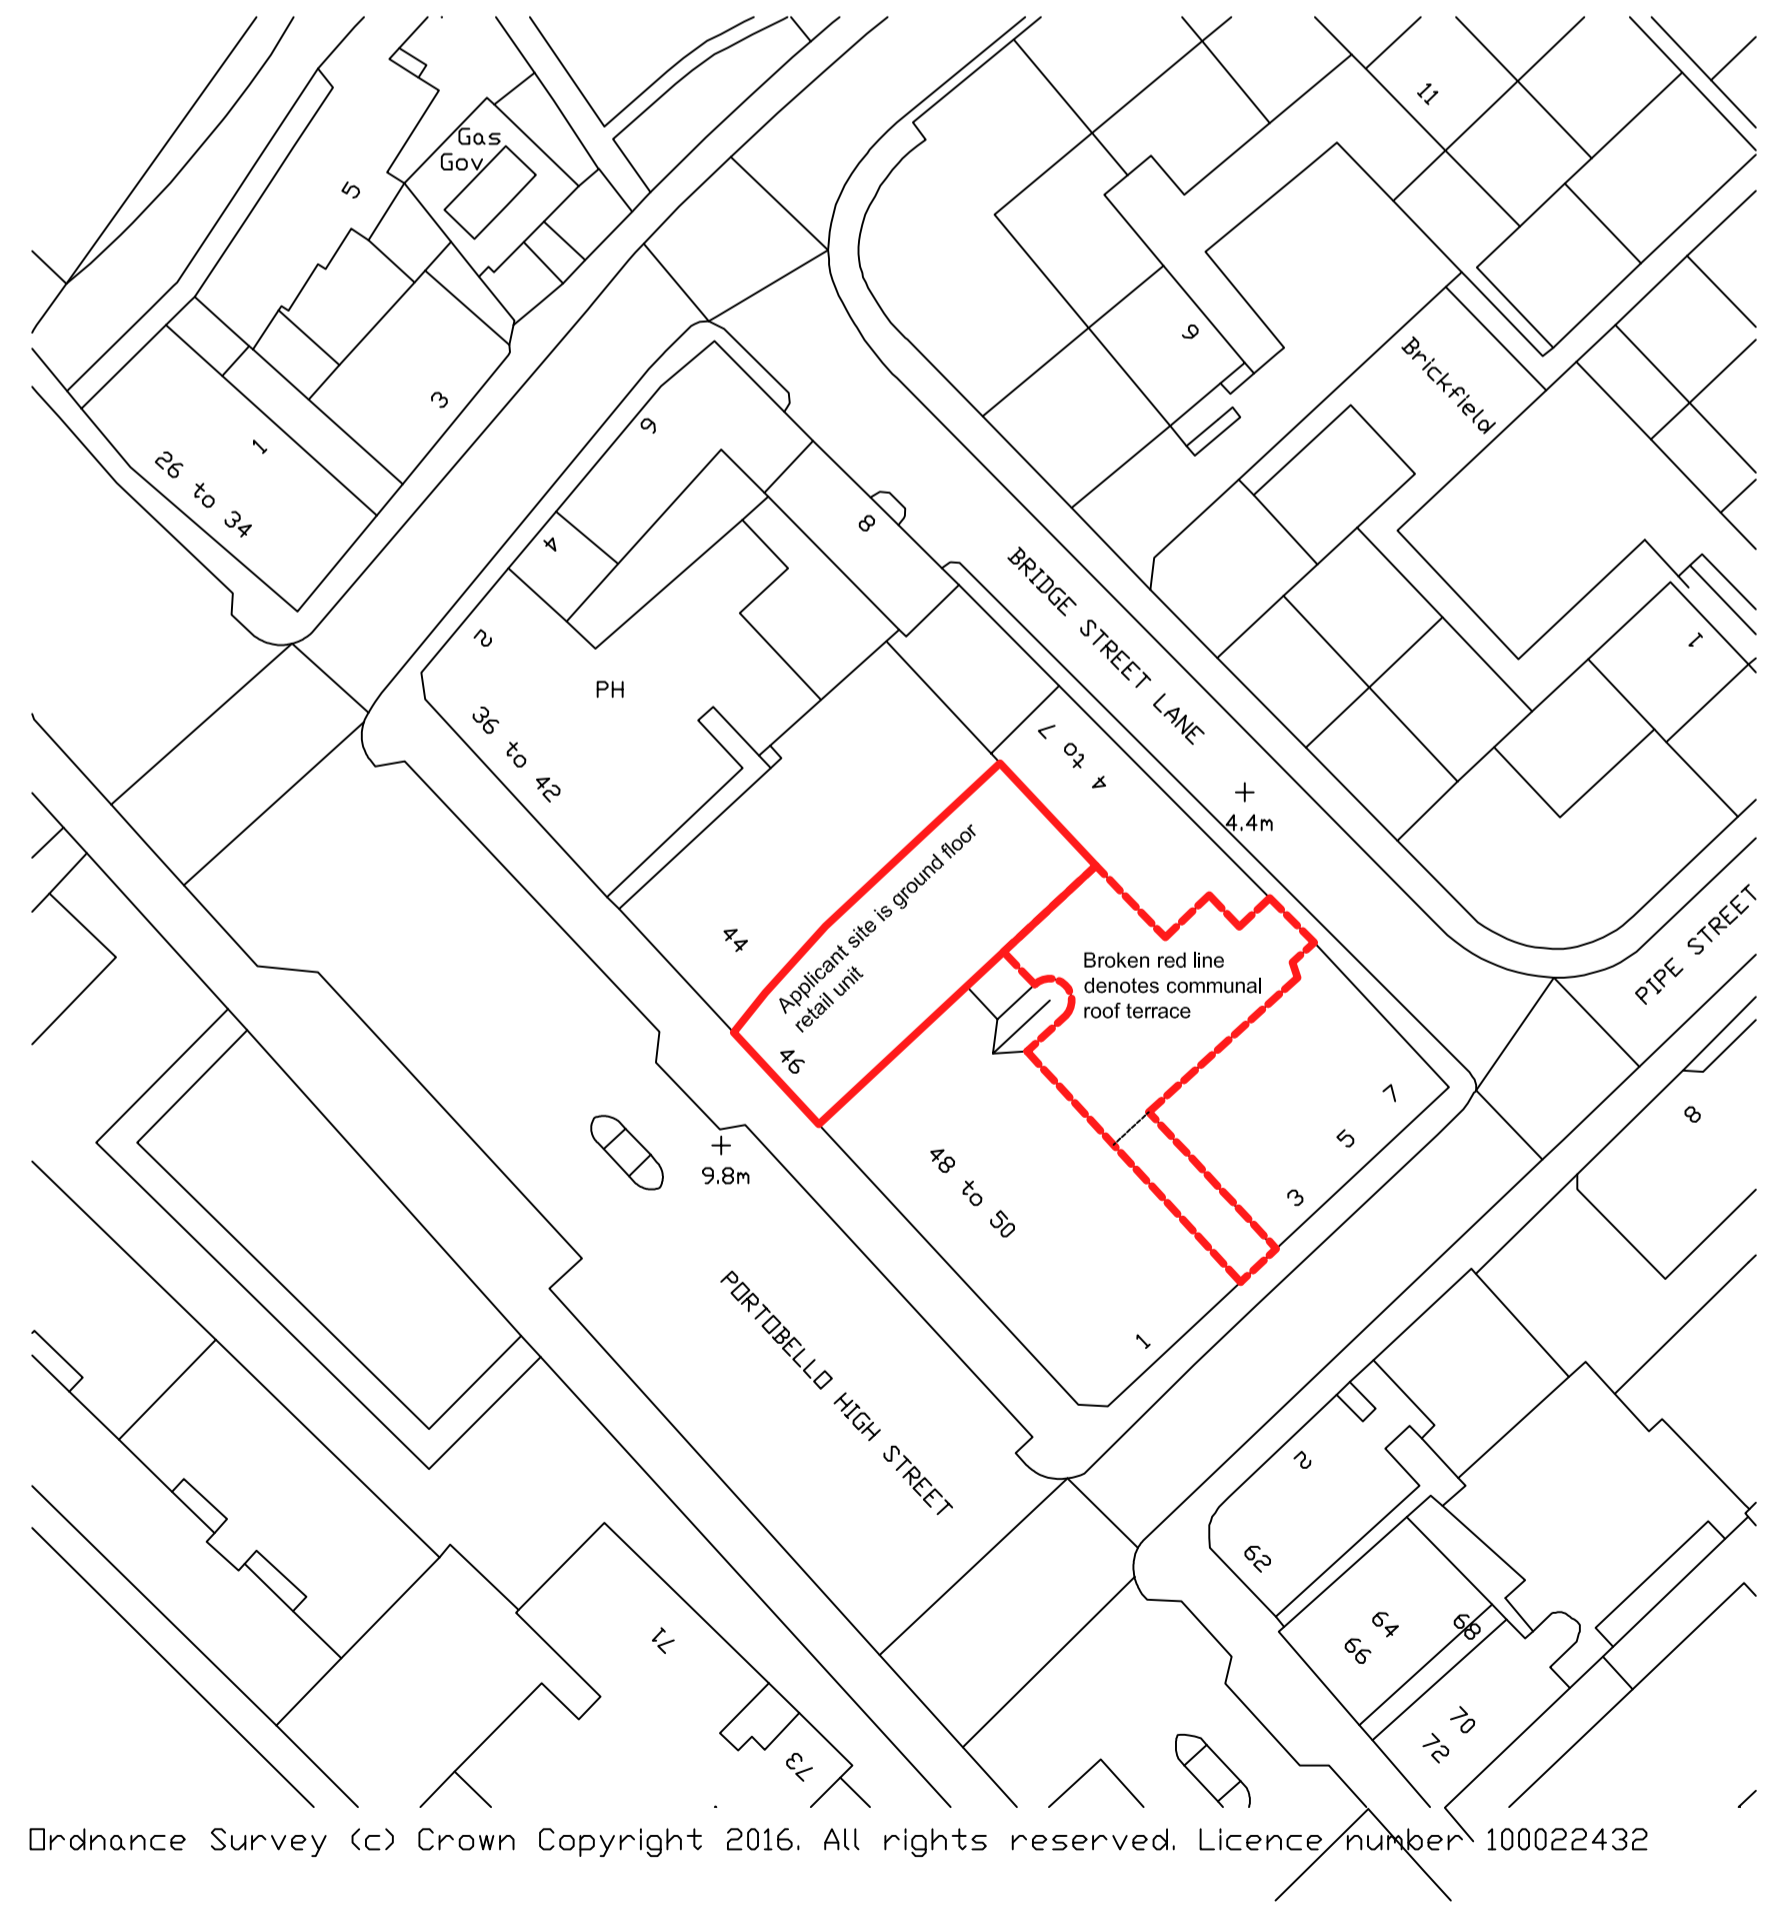

Ordnance Survey (c) Crown Copyright 2016. All rights reserved. Licence number 100022432


BLOCK PLAN  
1:500 @ A1

SCALE BAR IN METERS

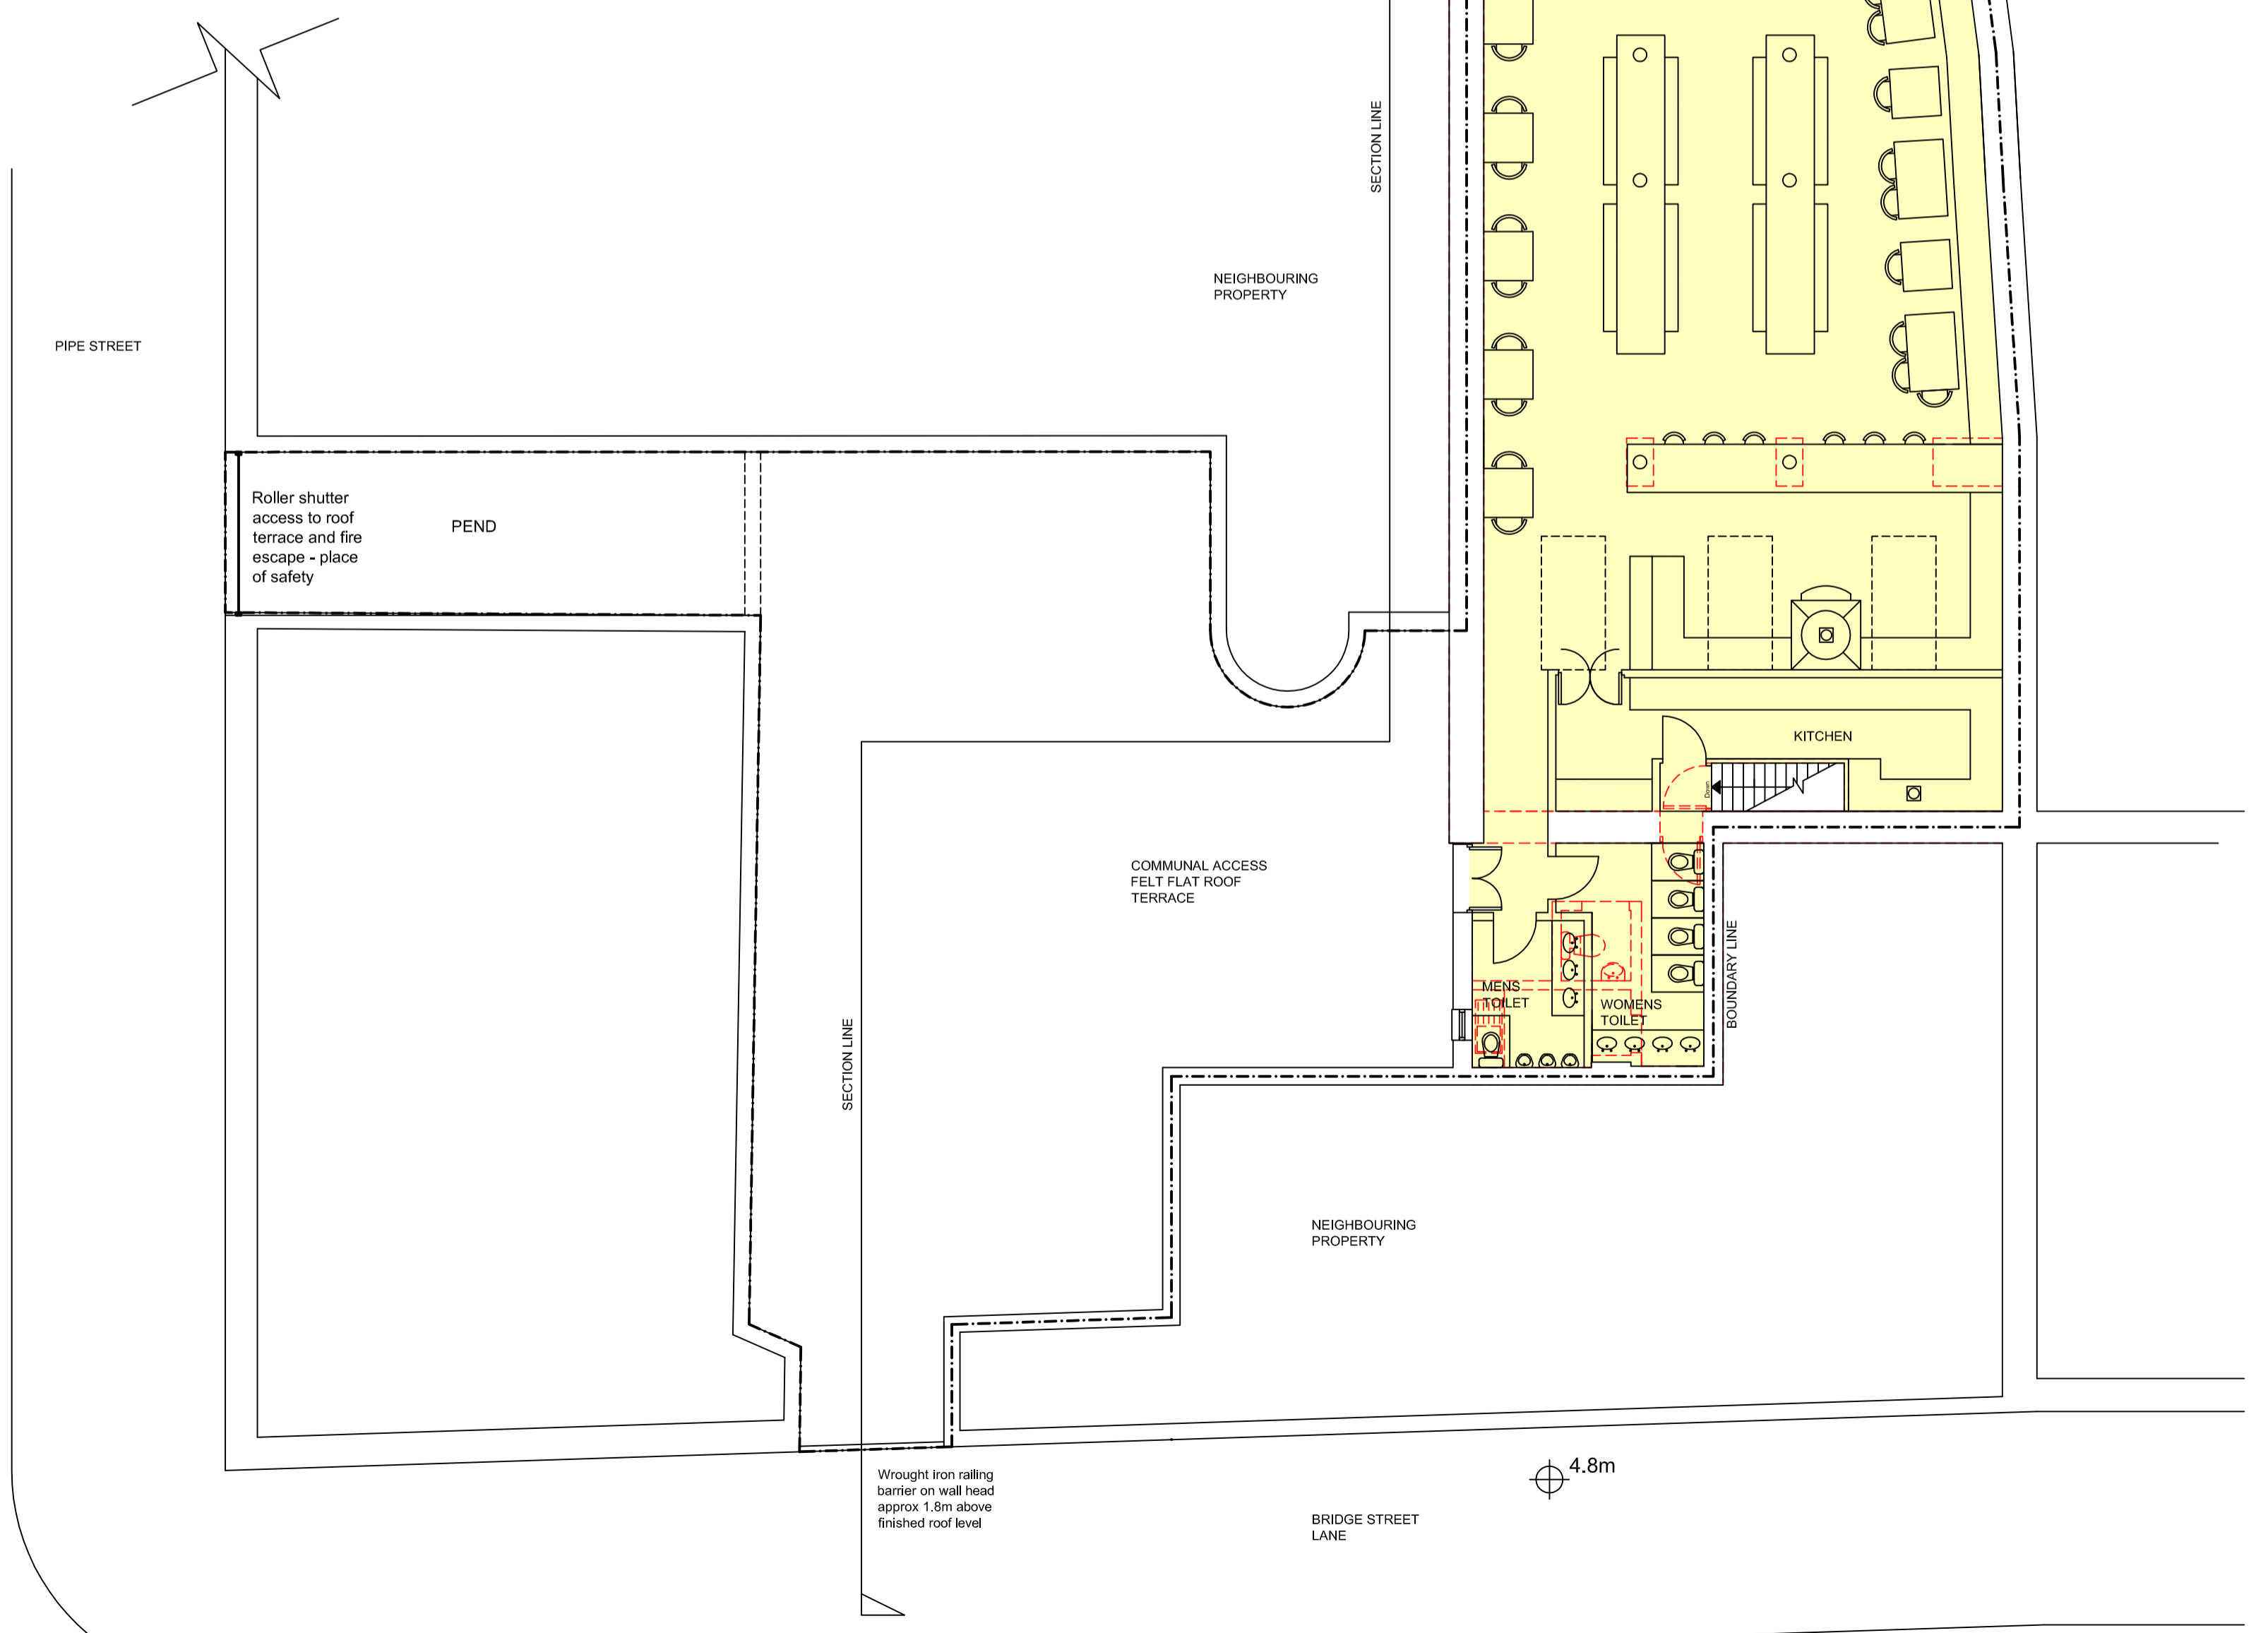 

PROPOSED SITE PLAN  
1:100 @ A1

holstead lukas partnership architects

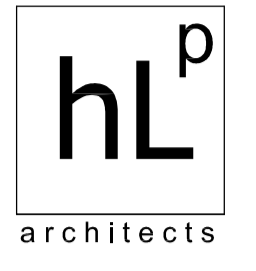

35 Joppa Road, Portobello  
Edinburgh, EH15 2HB  
T. 0131 669 9300  
hlparchitects@btconnect.com

- Notes
1. Do not scale from this drawing
  2. All dimensions to be taken on site prior to manufacture or ordering of any materials or components
  3. These drawings are not to be used as construction drawings without prior agreement with hLp Architects

Rev	Description	Date
CLIENT	MIKES TACKLE SHOP 46 HIGH STREET PORTOBELLO EDINBURGH EH15 1DA	
TITLE	SITE SECTION PROPOSED SITE PLAN BLOCK PLAN	
Date	APRIL 2016	
Drawn	CG	Checked
Scale	AS STATED @ A1	
Dwg No	1619/003	Rev
© holstead lukas partnership Architects		