


Site Plan

Duddingston View : Parking Suspension

Waiting, Loading and Unloading of vehicles to be prohibited at any time

Scale 1:500

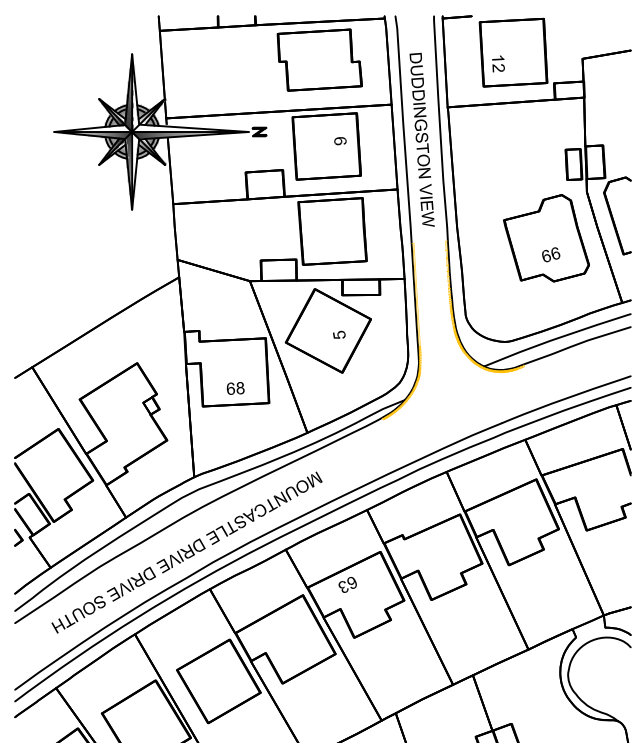

Location Plan
Scale 1:2500

Rev.	Date.	Description.	By.
A	Jan 16	Dimension amended	KDA

EDINBURGH
THE CITY OF EDINBURGH COUNCIL

The City of Edinburgh Council
East Neighbourhood Office
101 Niddrie Mains Road, Edinburgh
EH16 4ZG Tel: No. 0131 - 529 - 3111

East Neighbourhood Environment Team

Duddingston View
TRO
Parking Suspension

Date: Nov 2014	Job. No.	Drawn by: KDA
Scale: As Shown		Checked by: AM


Drq No. W17/TR0/04/Nov 2014A

SERVICES FOR COMMUNITIES

DRG. NO.

DRG. NO.

NOTES:

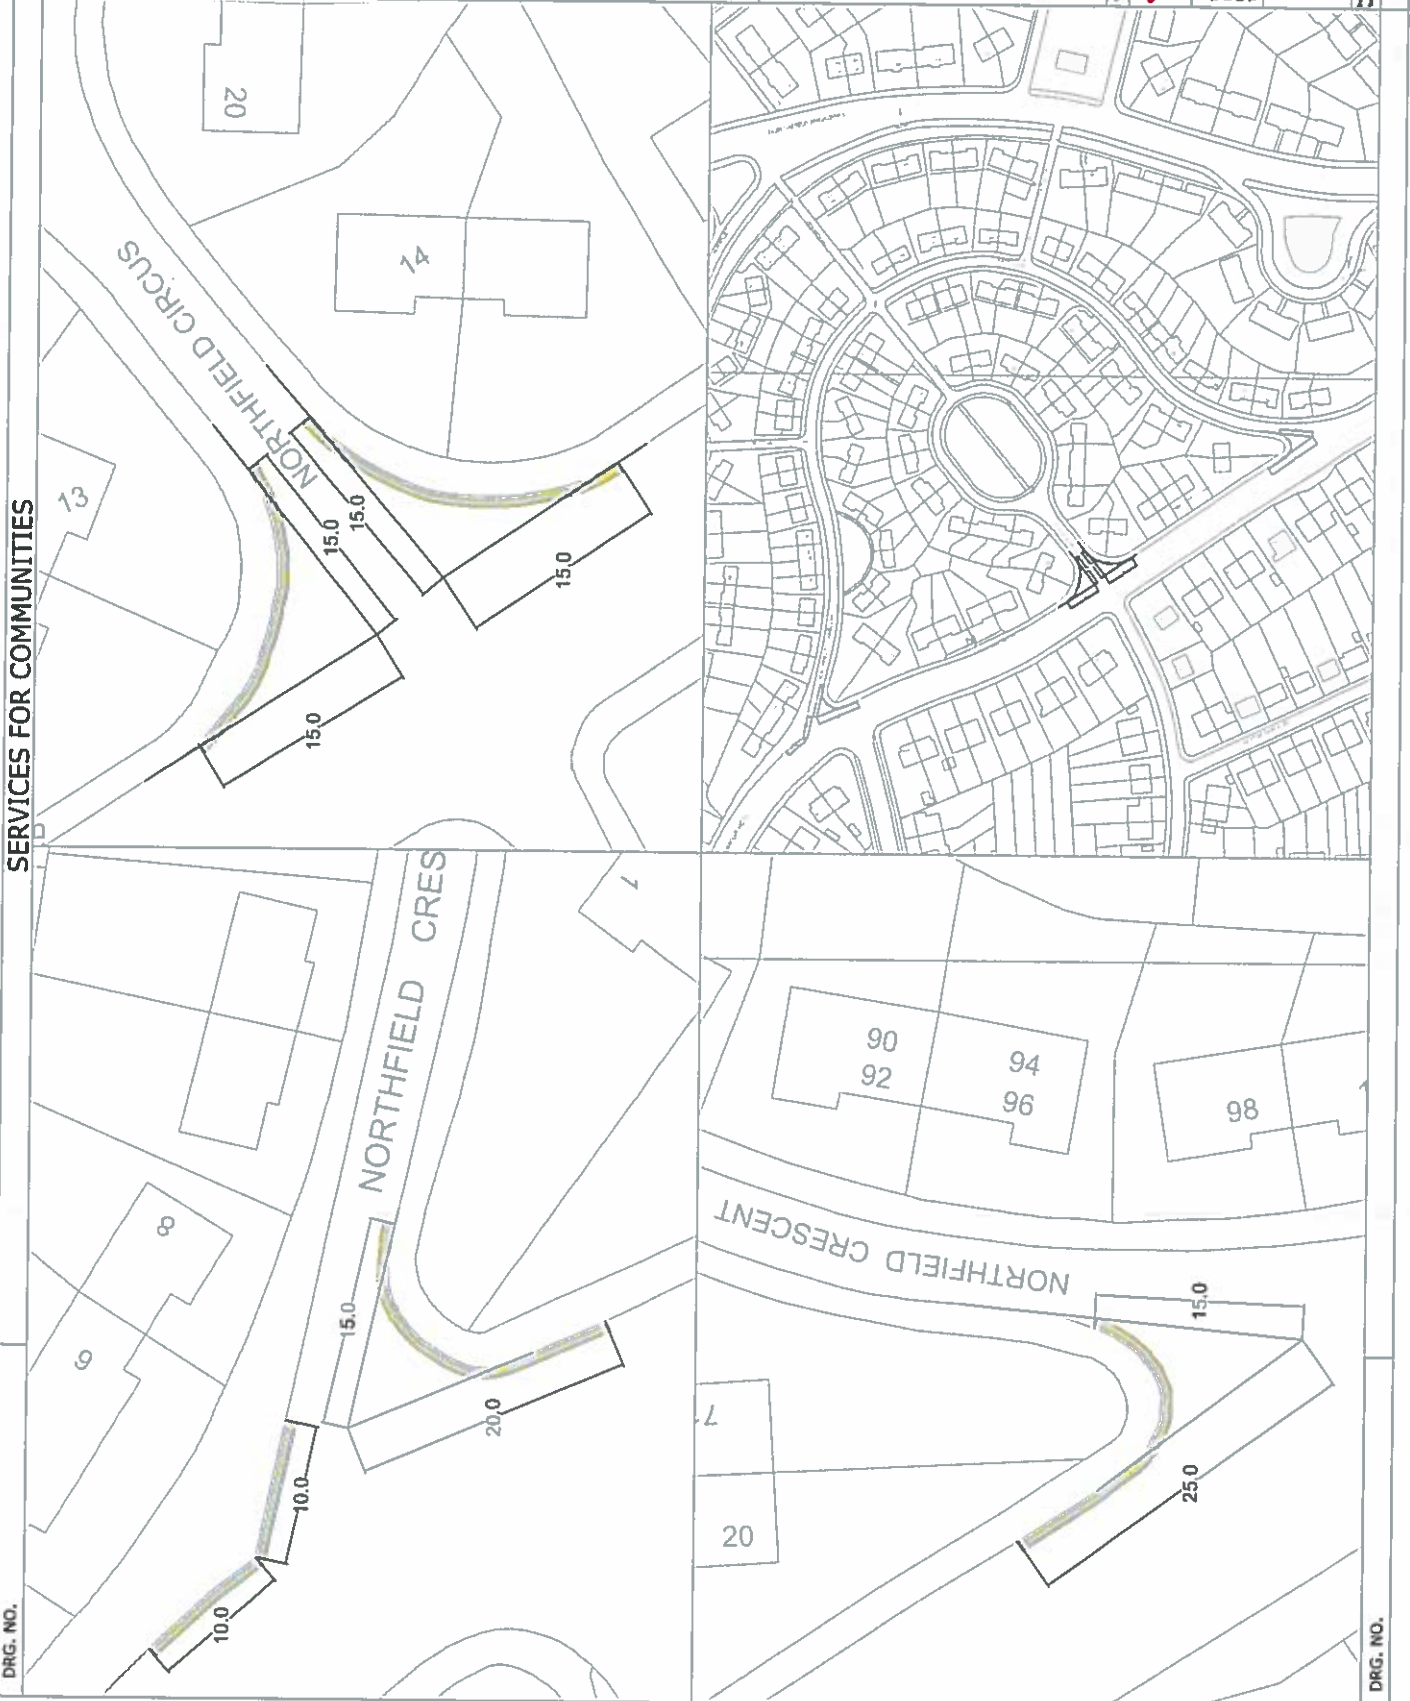

DRG. NO.

DRG. NO. SFC/EAST/W14/WR03Y/LWLB001


EDINBURGH
THE CITY OF EDINBURGH COUNCIL

SERVICES FOR COMMUNITIES
The City of Edinburgh Council
101 Market Walk Road
Edinburgh EH16 4DS
Tel. No. 0131-229 3111

DATE: 12/04/2010

**WILLOWBRAE ROAD
PROPOSED DOUBLE
YELLOW LINES**

Scale: 1:500
Author: RJS
Date: 12/04/10

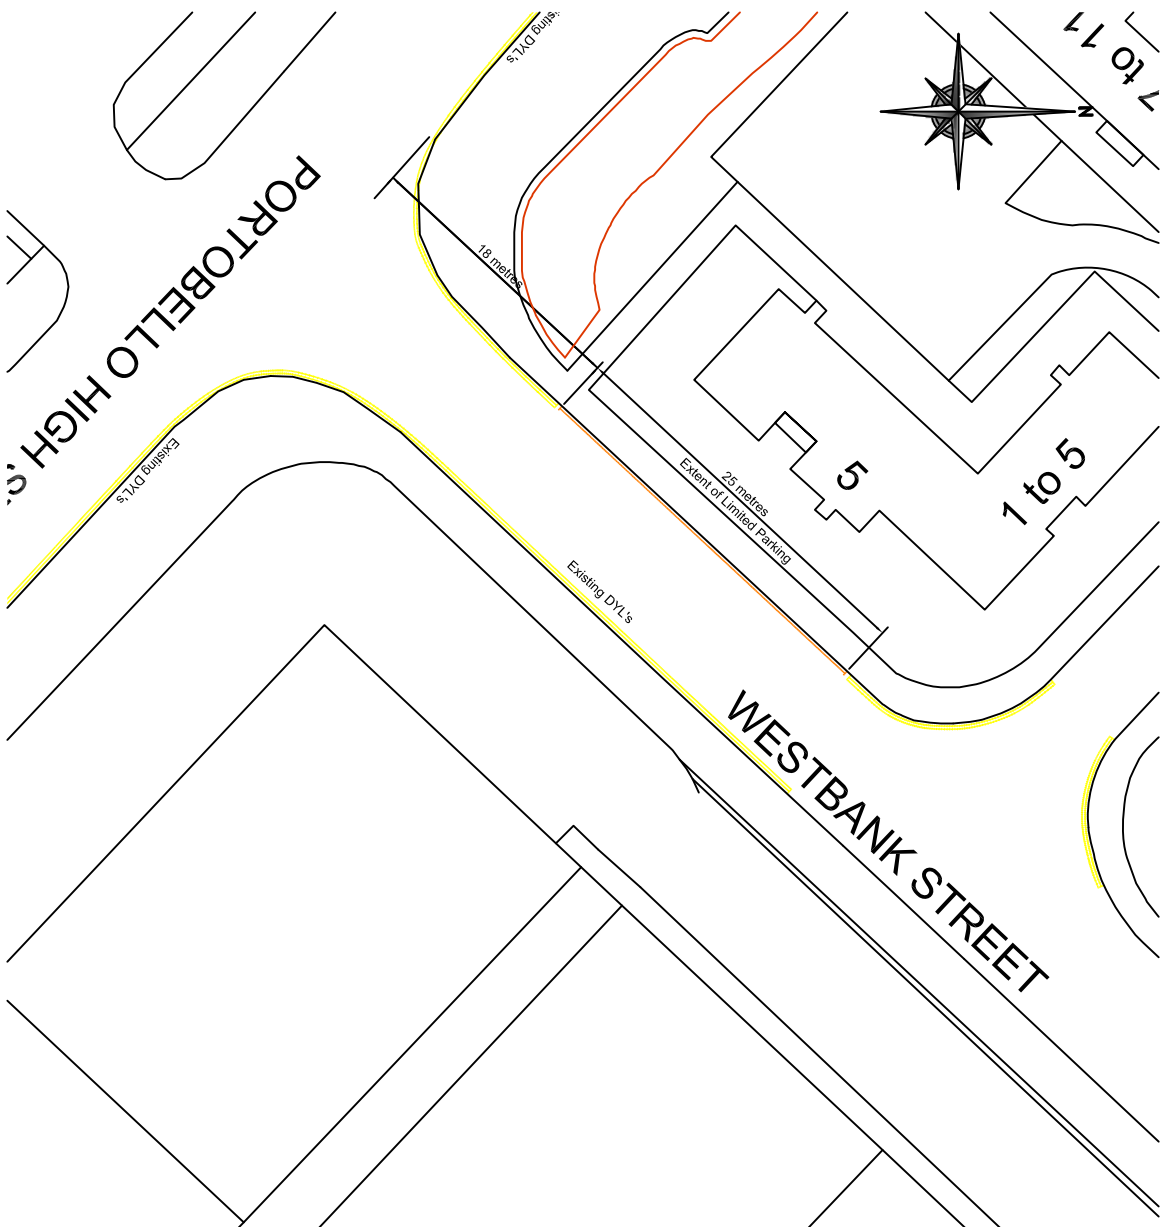


Site Plan

Westbank Street : Limited Stay Parking

Parking Limited to 2 hours . No return within 1 hour

0700 to 1900hrs daily Mon to Sun

Scale 1:500

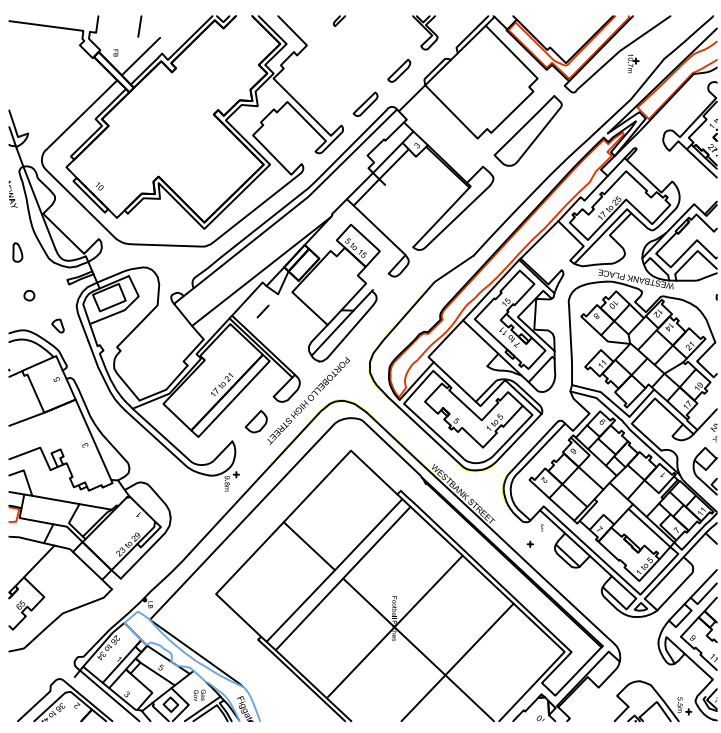

Location Plan
Scale 1:2500

<p>◆ EDINBURGH ◆ THE CITY OF EDINBURGH COUNCIL</p>	
<p>The City of Edinburgh Council East Neighbourhood Office 101 Niddrie Mains Road, Edinburgh EH16 4ZG Tel: No. 0131 - 529 - 3111</p>	<p>East Neighbourhood Environment Team</p>

**Westbank Street
Proposed Limited Parking**

Date: Dec 2014	Job. No.	Drawn by: KDA
Scale: As Shown		Checked by: AM

Drq No. W17/TR0/01/Dec 2014A