

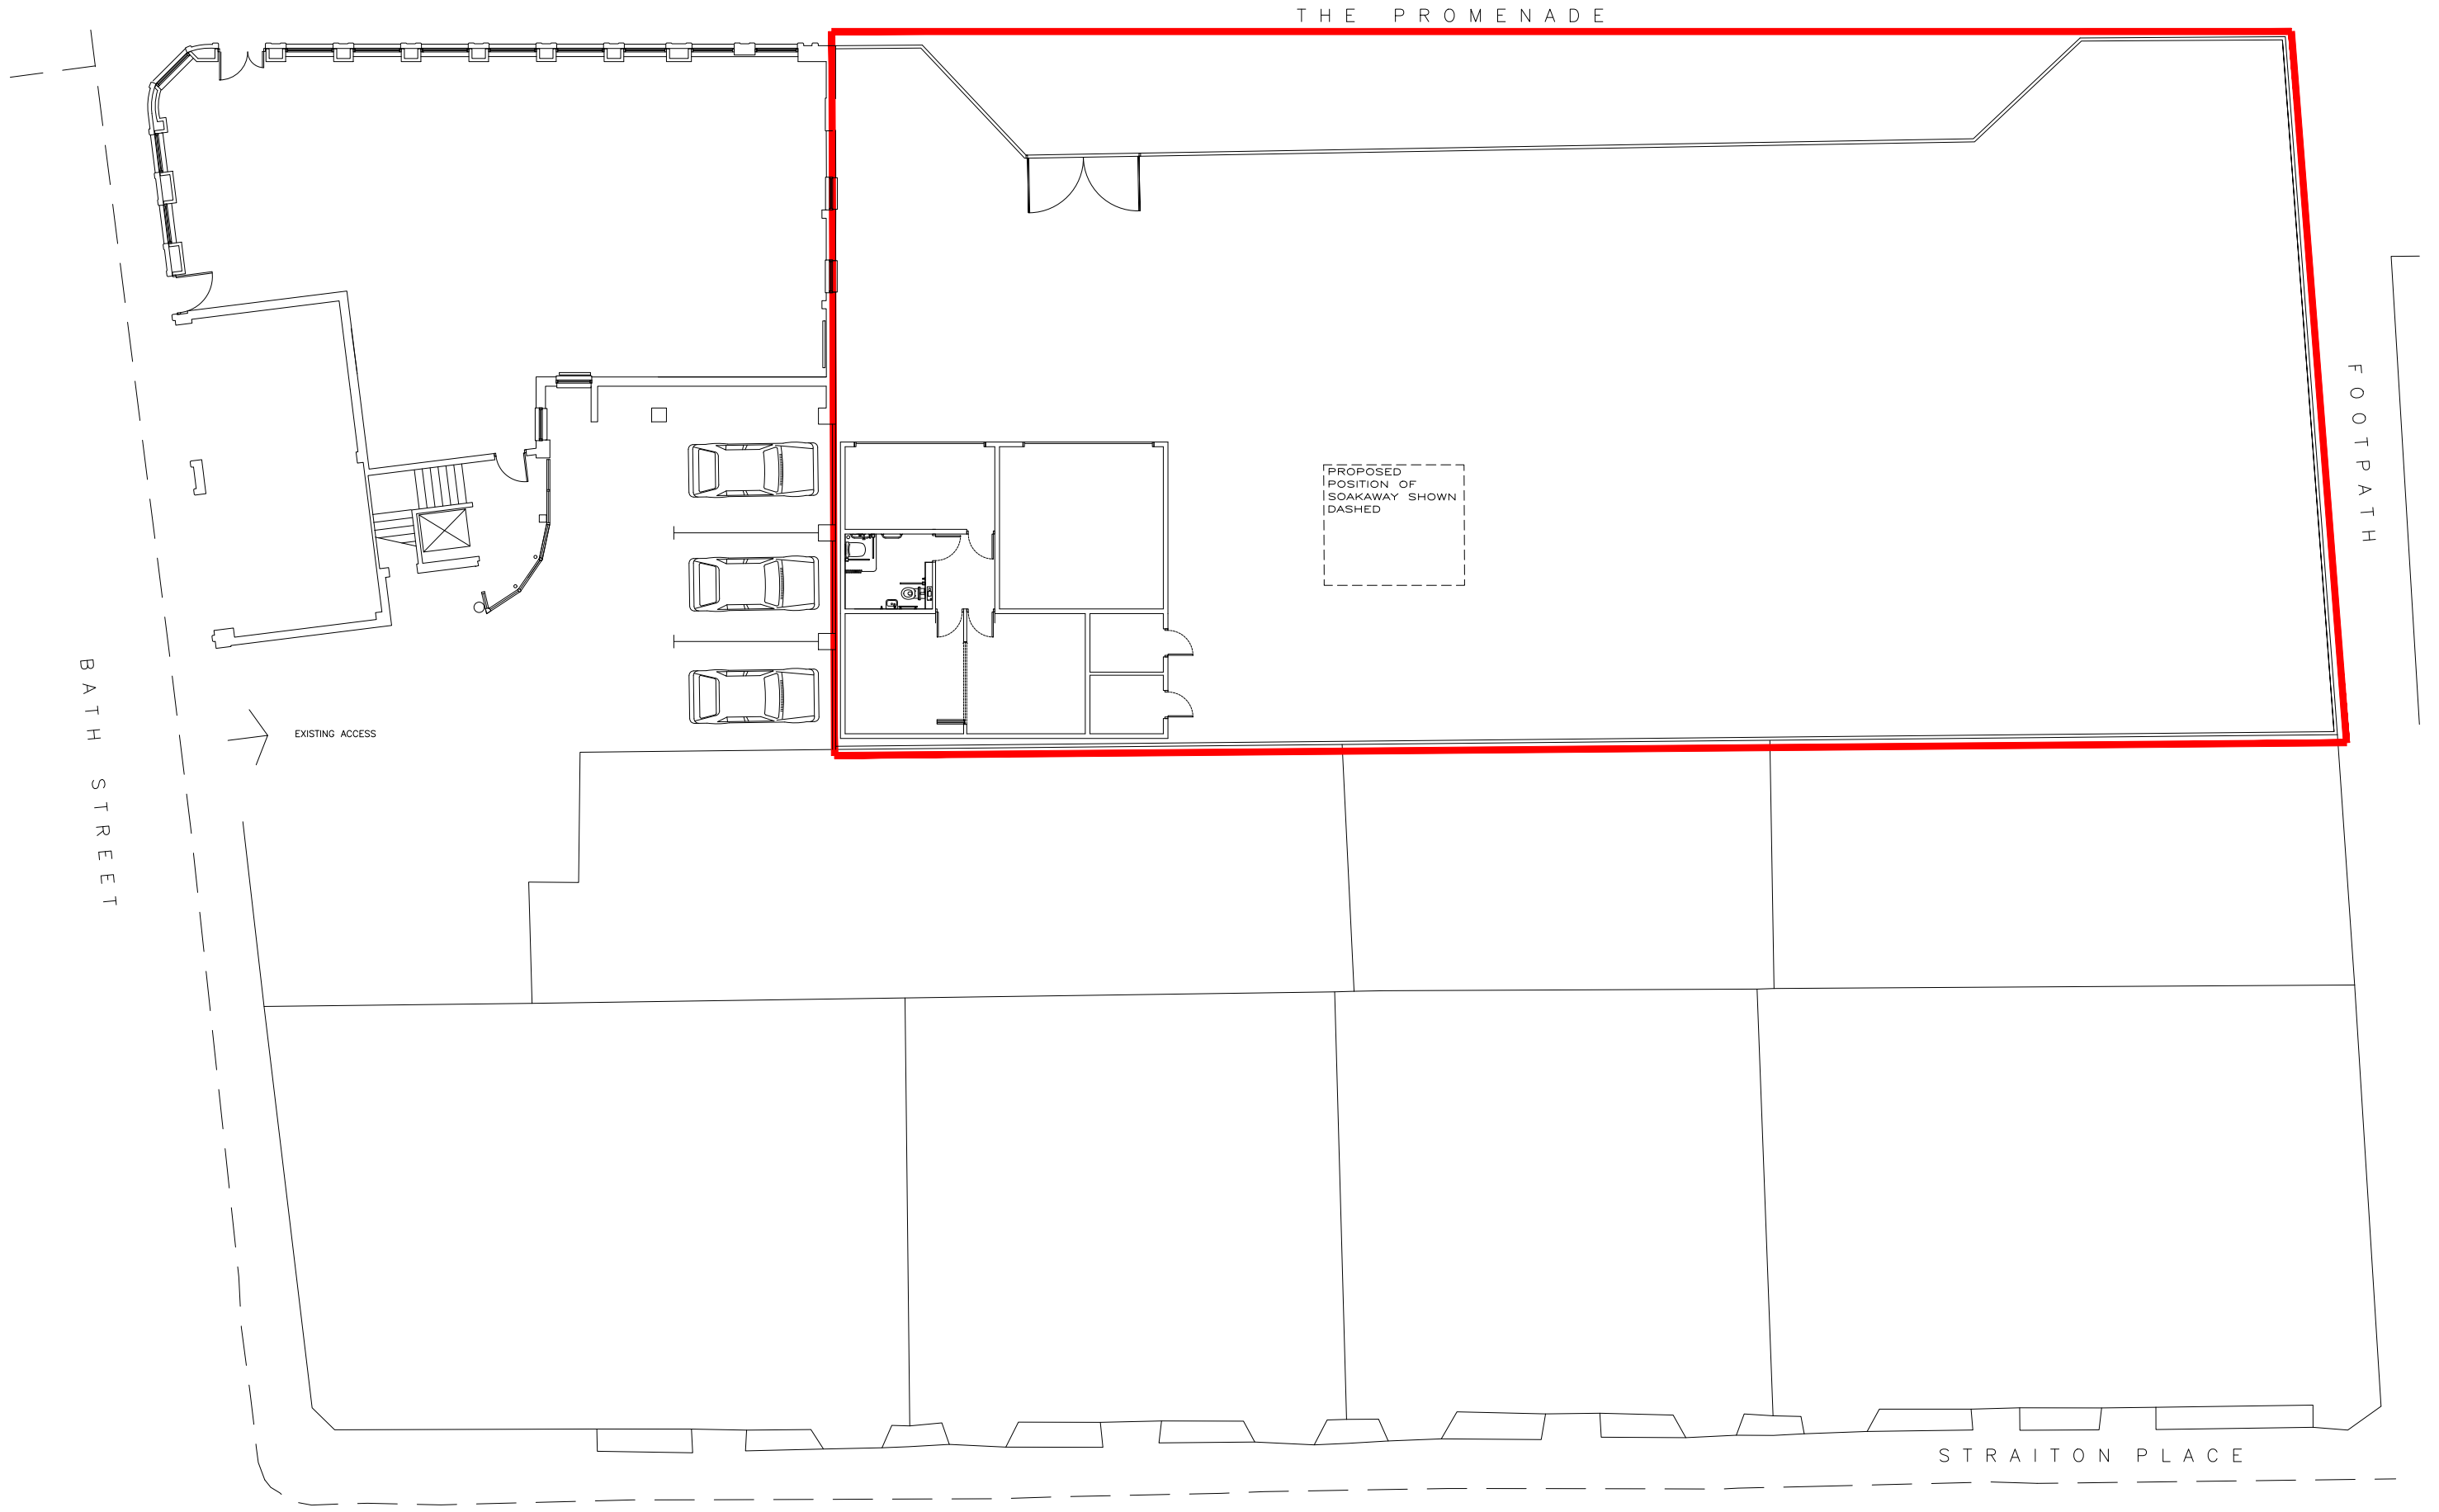


NOTES:
DO NOT SCALE
NOT FOR CONSTRUCTION
SOLID RED LINE INDICATES SITE LOCATION
NOTE NO TREES ARE TO BE REMOVED

 

CLIENT: PSKC
SITE: 18 PROMENADE EDINBURGH EH15 1HH
TITLE: PROPOSED SITE PLAN
DWG. NO. PSKC/03B
SCALE: 1:200 AT A3
DATE: 25.03.19

REVISIONS:
B 13.01.20 GENERAL REVISIONS

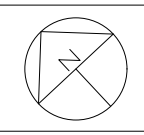

JOHN KINSLEY ARCHITECTS
26 BATH STREET
PORTOBELLO
EDINBURGH
07908 027054
john@johnkinsleyarchitects.co.uk