



**THE BOATHOUSE  
 3 KINGS PLACE  
 EDINBURGH, EH15. 1DU  
 PROPOSED ALTERATIONS  
 AND EXTENSIONS**

**PROPOSED GROUND FLOOR & BASEMENT PLAN**

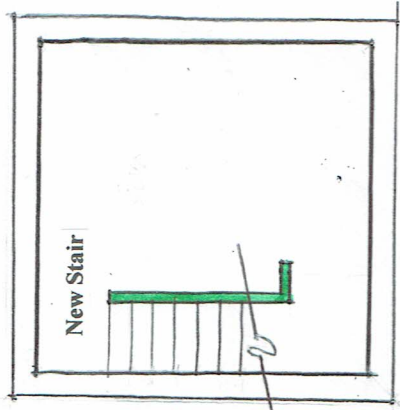

PROPOSED BASEMENT PLAN Scale 1:100.

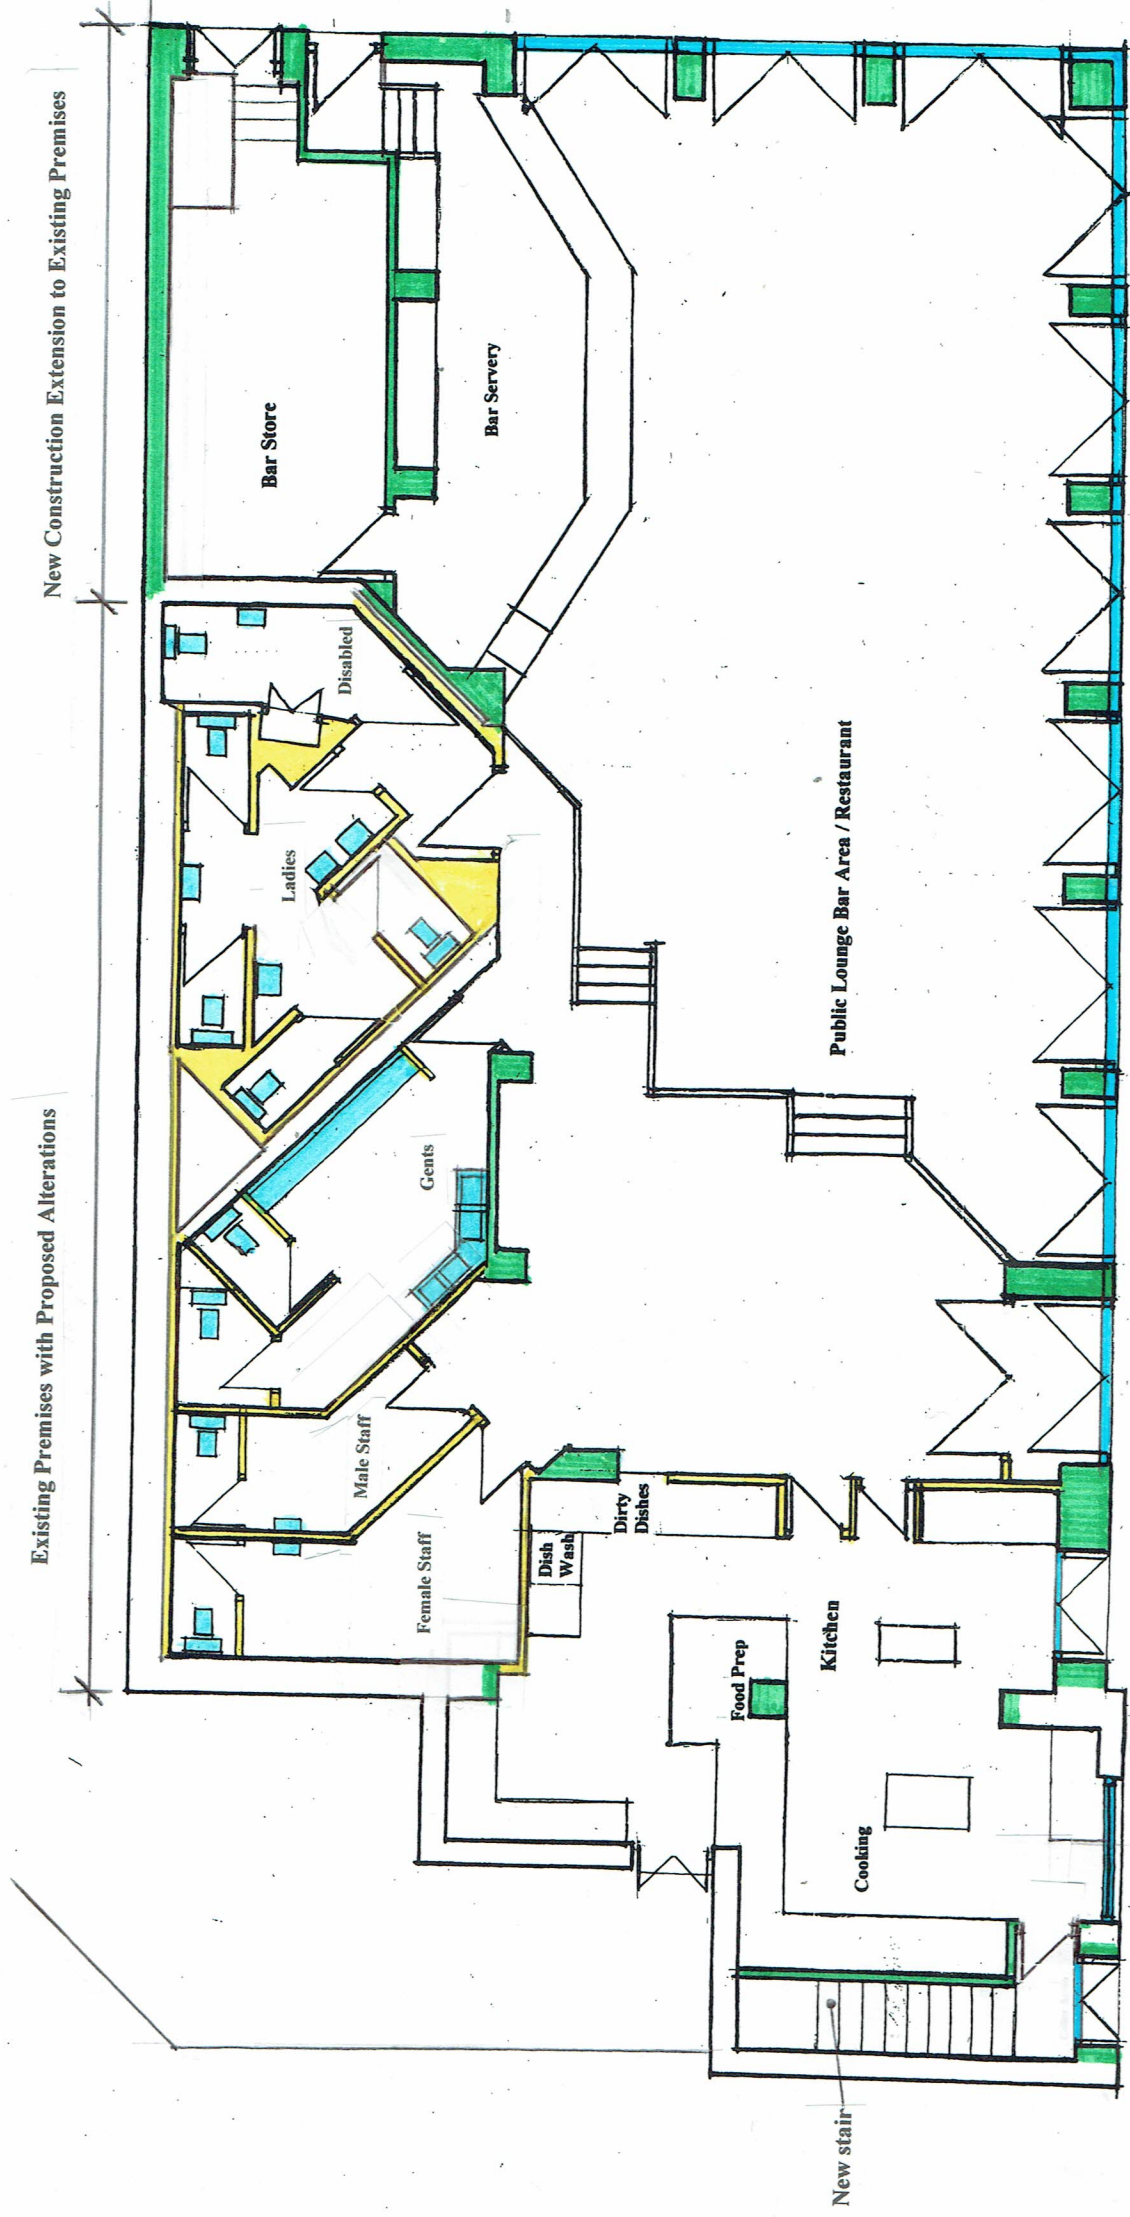

PROPOSED GROUND FLOOR PLAN Scale 1:100



Scale of metres

1 : 100