


**THE BOATHOUSE
3 KINGS PLACE
EDINBURGH. EH15. 1DU**

**PROPOSED ALTERATIONS
AND EXTENSIONS**

PROPOSED ROOF PLAN

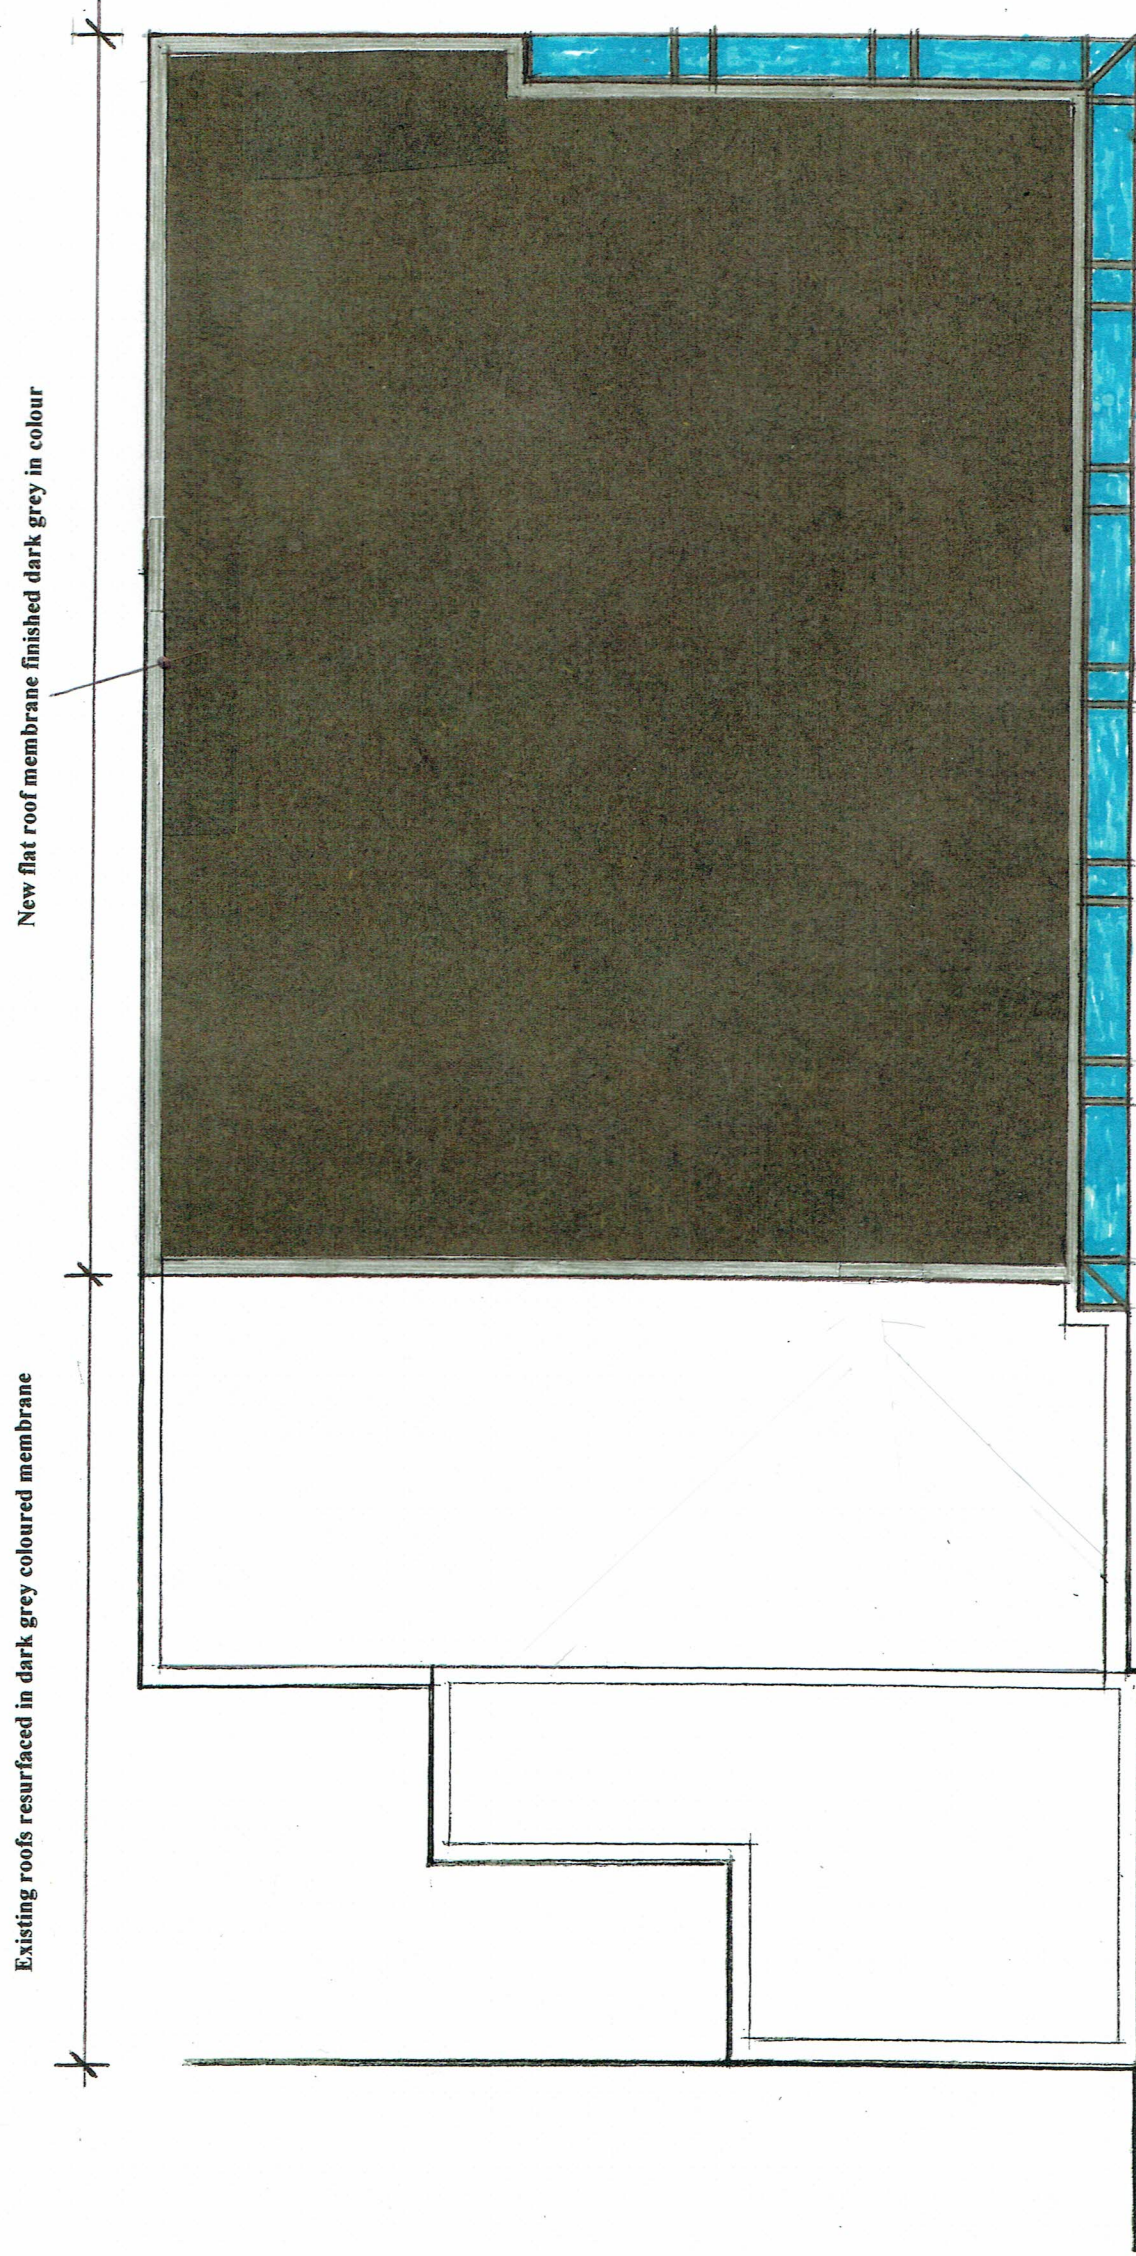

PROPOSED ROOF PLAN Scale 1:100