


**THE BOATHOUSE
3 KINGS PLACE
EDINBURGH. EH15. 1DU**

**PROPOSED ALTERATIONS
AND EXTENSIONS**


PROPOSED ELEVATIONS

PROPOSED ELEVATIONS

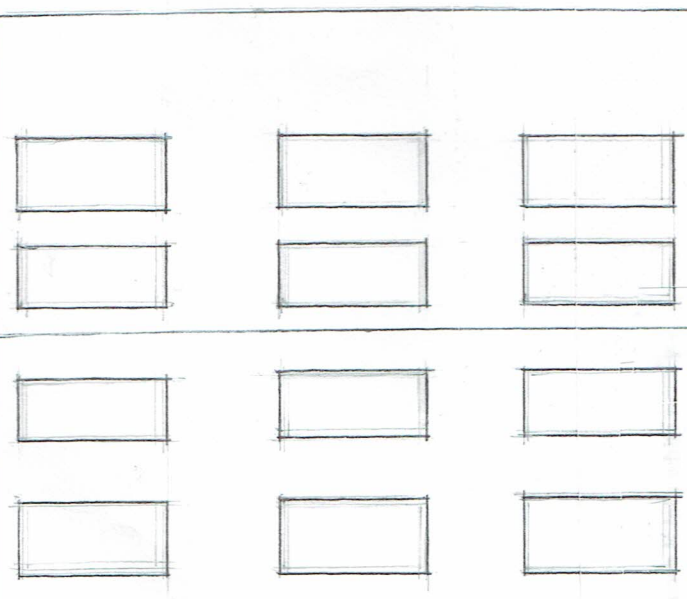


Existing Building Height

Aluminium dark grey sections fully glazed

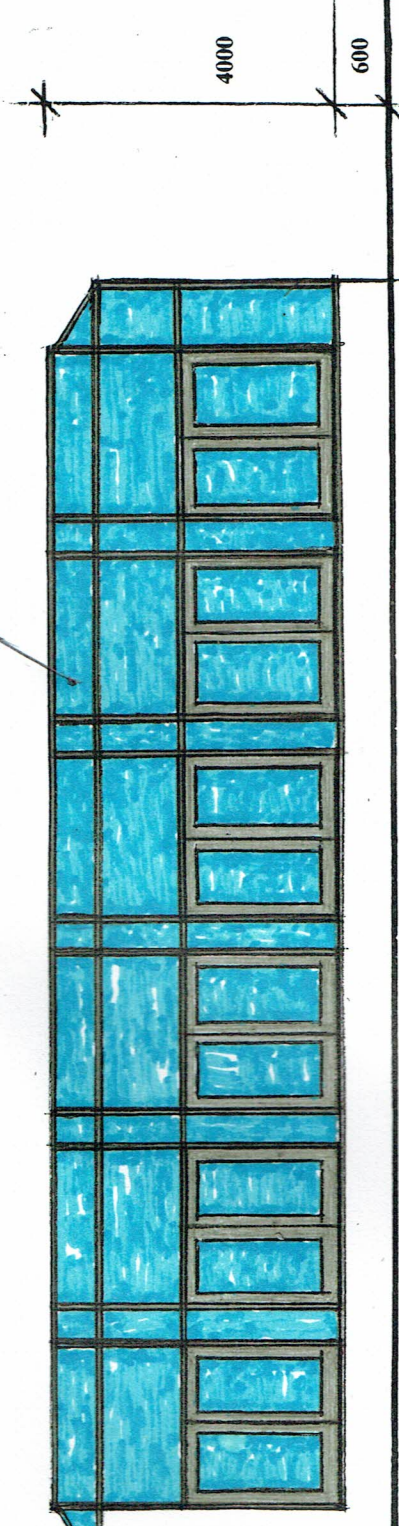

PROPOSED FRONT ELEVATION Scale 1:100

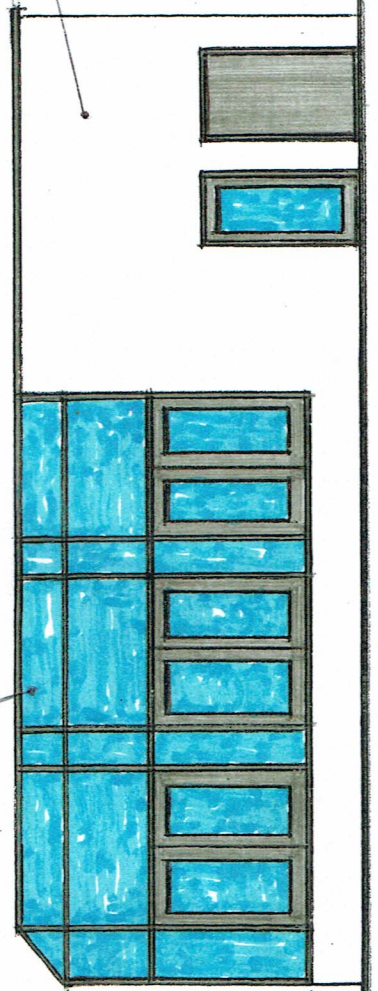

Aluminium dark grey sections fully glazed

Smooth Rendered K- Lath

Smooth Rendered K- Lath

PROPOSED SIDE ELEVATION Scale 1:100



1 : 100

Scale of metres