

PROPOSED VARIATION TO CONSENT Nos 19/03841/FUL
AND 21/01717/FUL FOR A CAFE CLASS 3
TO FORM A SMALL WINDOW EXTENSIONS

JTA PLANNING DRG No 6
John Tod Associates
ARCHITECTS
EDINBURGH

JOHN A TOD Dip Arch
Registered Architect


Tel: 0131-665 8147
Email: todyoung61@btinternet.com

59 Edinburgh Road
Musselburgh
East Lothian
Scotland EH21 6EE

84 JOPPA ROAD
EDINBURGH EH15. 2ET.

**JOPPA ROCKS
FOR H. MURDOCHY.**

PROPOSED FIRST FLOOR PLAN

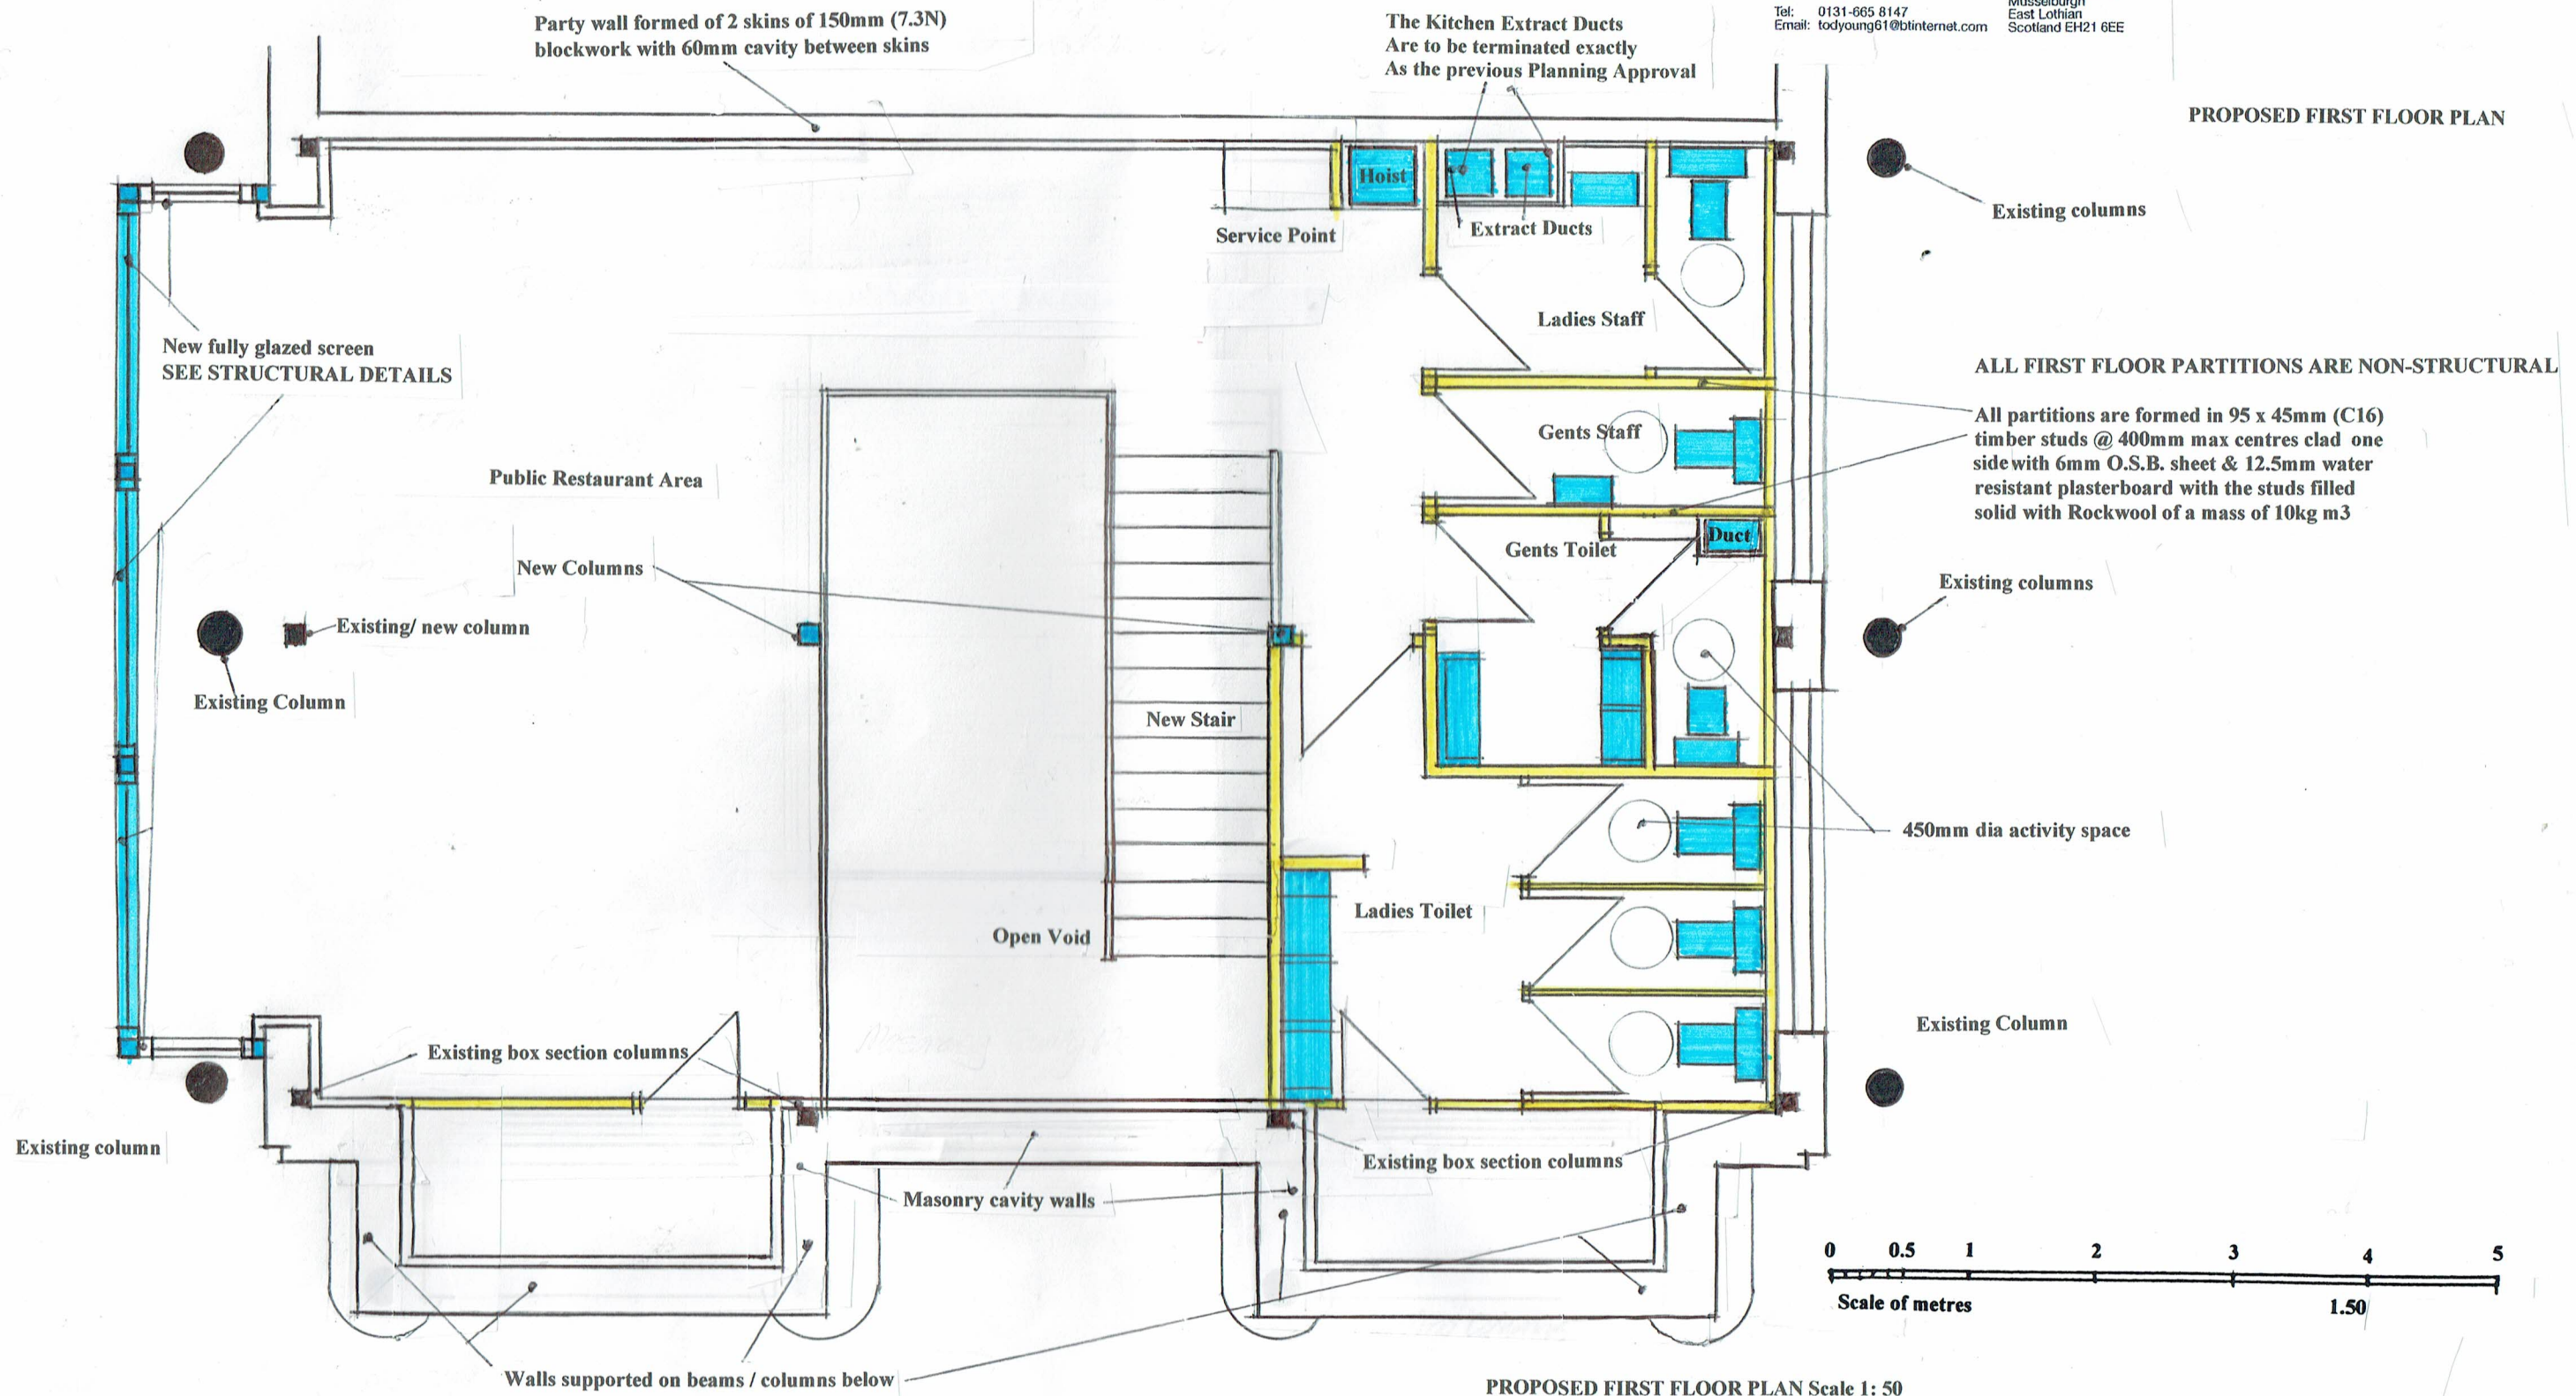

PROPOSED FIRST FLOOR PLAN Scale 1: 50