

Location Plan
Scale 1:2500

EDINBURGH
THE CITY OF EDINBURGH COUNCIL

The City of Edinburgh Council
East Neighbourhood Office
101 Middle Mains Road, Edinburgh
EH16 4ZG Tel. No. 0131 - 529 -3111


**East Neighbourhood
Environment
Team**

Date: Nov 2014
Scale: As Shown

Job No.


Drawn by: KDA
Checked by: AH

Drng No. W17/TRO3/Nov 2014

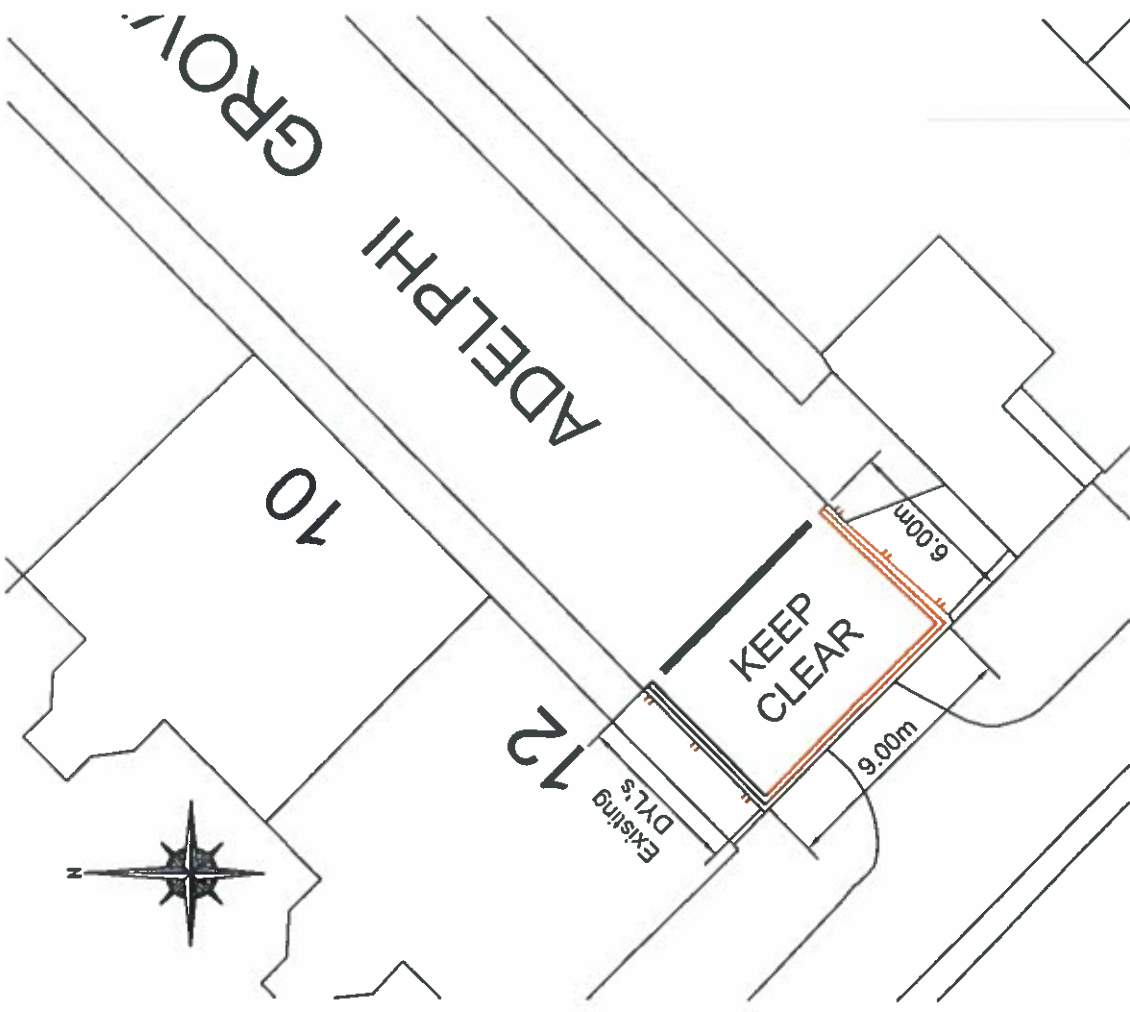

Site Plan

Adelphi Grove : Parking Suspension
Waiting, Loading and unloading of vehicle to be prohibited at any time
Scale 1:250

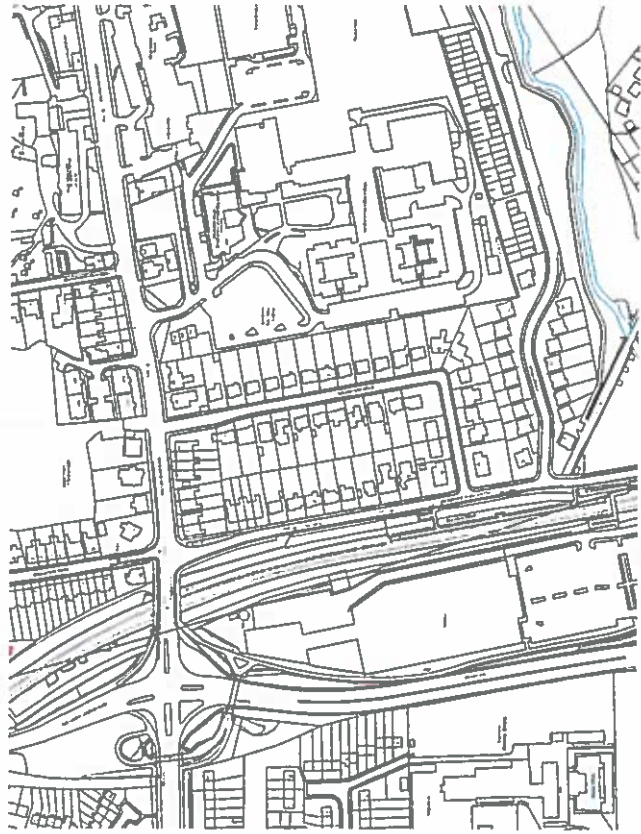

BRUNSTANE ROAD SOUTH
Location Plan
Scale 1:2500

-  : Denotes New TRO
-  : Denotes existing Double Yellow Lines

EDINBURGH
 THE CITY OF EDINBURGH COUNCIL

East Neighbourhood
 Environment
 Team

**BRUNSTANE ROAD
 SOUTH**
PARKING RESTRICTIONS

Date: August 2014
 Drawn by: JDA
 Checked by: JDA

Drq No. W17/002/RM/AUG 2014



BRUNSTANE ROAD SOUTH
Parking Restrictions
Scale 1:750



Site Plan

The Jewel : Parking Suspension

Waiting, Loading and unloading of vehicle to be prohibited at any time

Scale 1:500



Location Plan
Scale 1:1250



The City of Edinburgh Council
East Neighbourhood Office
101 Middrie Mains Road, Edinburgh
EH16 4ZG Tel. No. 0131 - 529-3111

**East Neighbourhood
Environment
Team**

THE JEWEL
TRO Parking Suspension

Date: Nov 2014
Scale: As Shown

Job. No.

Drawn by: KDA
Checked by: AH

Drg No. W17/TRO/02/Nov 2014