

NOTES


REMOVE DISABLED PARKING PLACE, NO LONGER REQUIRED

Produced using Smallworld GIS

Date: 04/11/2013

Drawn By:

Dwg No:

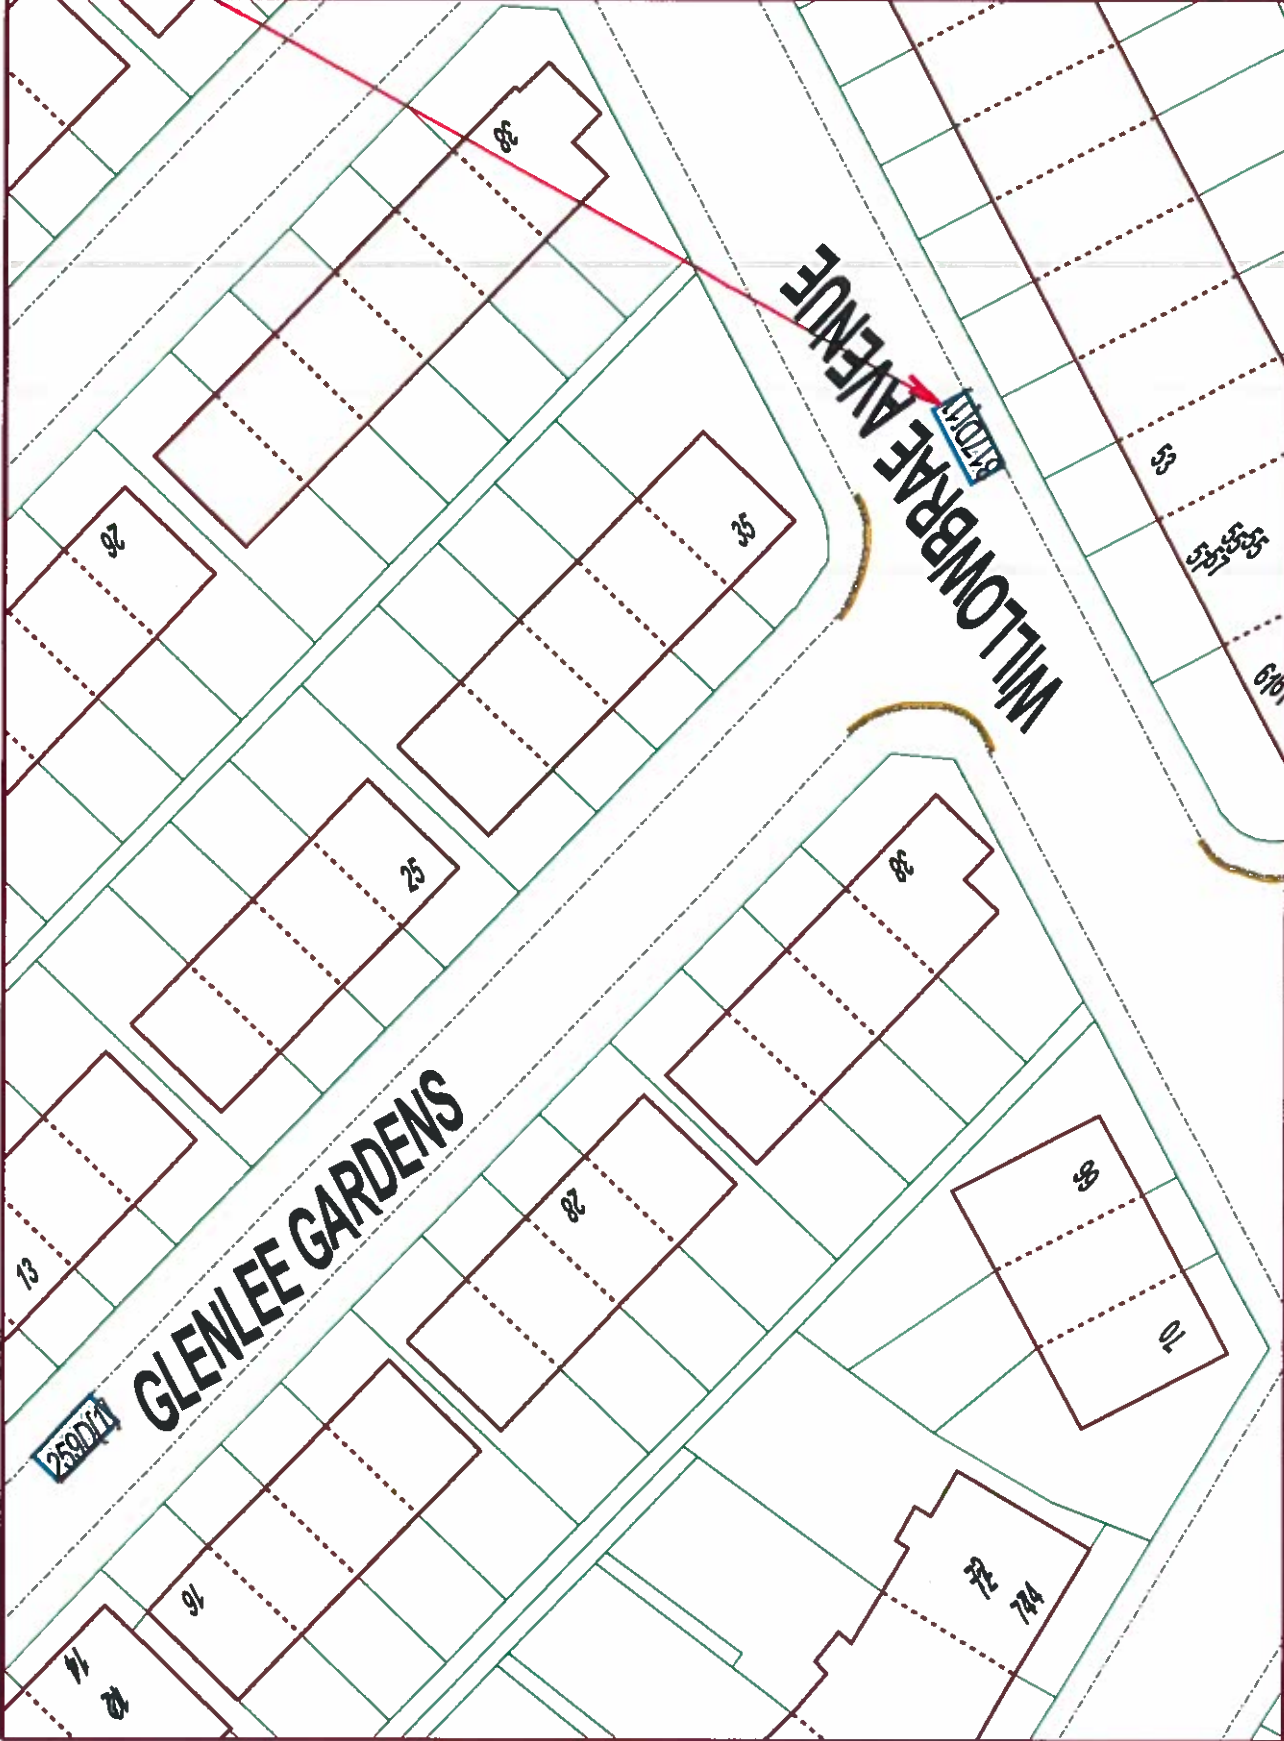

1:500



The material contained in this plan has been reproduced from an Ordnance Survey map with the permission of the Controller of H.M.S.O. Crown Copyright.

DISABLED PARKING PLACE
WILLOWBRAE AVENUE

EDINBURGH
THE CITY OF EDINBURGH COUNCIL
Services for Communities,
4 East Market Street, Edinburgh EH8 8DN
Tel: 0131 200 2000

DRG. NO.

SERVICES FOR COMMUNITIES

DRG. NO.

NOTES:

51

20.0

2.4

DISABLED
6.6

PORTOBELLO ROAD

26.5m

+

Shelter

54

54

09

EDINBURGH
THE CITY OF EDINBURGH COUNCIL

SERVICES FOR COMMUNITIES
The City of Edinburgh Council
201, Market Walk, Leith
Edinburgh EH6 6RS
Tel. No. 0131-557 3111

EST
REG-0000000

49 MOIRA TERRACE
PROPOSED DISABLED BAY

Plan No. 0900/0014
Scale: 1:500
Issue: MTS

Issue No. YLB
Issue Date:

DRG. NO. SFCENW14MT09MLB001

DRG. NO.

DRG. NO.

SERVICES FOR COMMUNITIES

DRG. NO.
NOTES:




DRG. NO.

REV	DATE	BY	CHKD
EDINBURGH THE CITY OF EDINBURGH COUNCIL SERVICES FOR COMMUNITIES The City of Edinburgh Council Edinburgh EH1 1UG Tel. No. 0131 527 2111			
EAST 16/09/2000		10 QUEEN'S PARK AVENUE PROPOSED DISABLED BAY	
DRAWN BY WLS	DATE 16/09/00	CHECKED BY WLS	DRAWN NO. 14QPADBWL0081

NOTES

RELOCATE DISABLED
PARKING PLACE

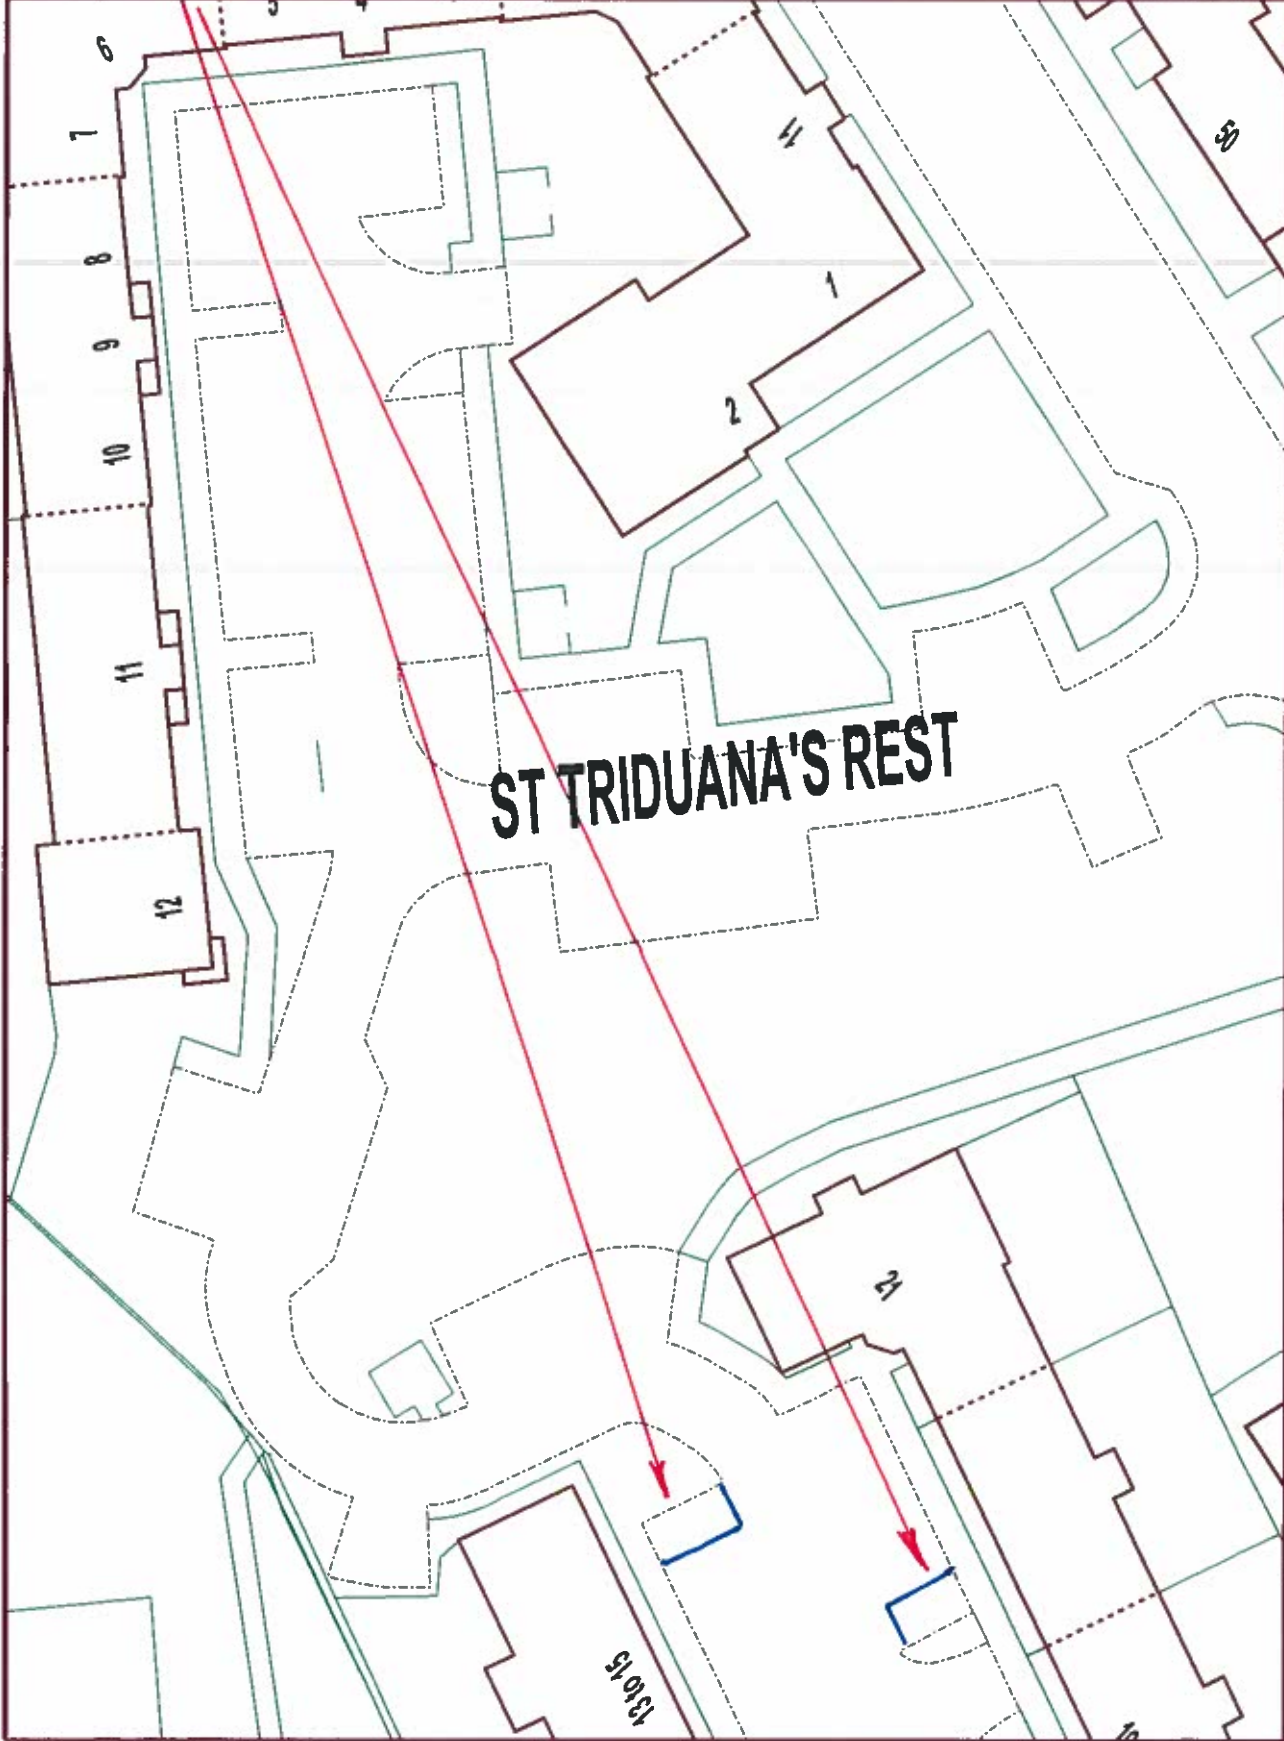

ST TRIDUANA'S REST

Produced using Smallworld GIS

Date: 04/11/2013

Drawn By:

Dwg No:



1:500

The material contained in this plan has been reproduced from an Ordnance Survey map with the permission of the Controller of Her Majesty's Stationery Office.

DISABLED PARKING PLACE
ST TRIDUANA'S REST

EDINBURGH
 THE CITY OF EDINBURGH COUNCIL
 Services for Communities,
 4 East Market Street, Edinburgh EH8 8DH
 Tel: 0131 200 2000

NOTES

RELOCATE DISABLED
PARKING PLACE

Produced using Smallworld GIS



Date: 04/11/2013


Drawn By:

Dwg No:




1:500

The material contained in this and any other maps reproduced here in Ordnance Survey maps with the permission of the Controller of HMSO. Crown Copyright.

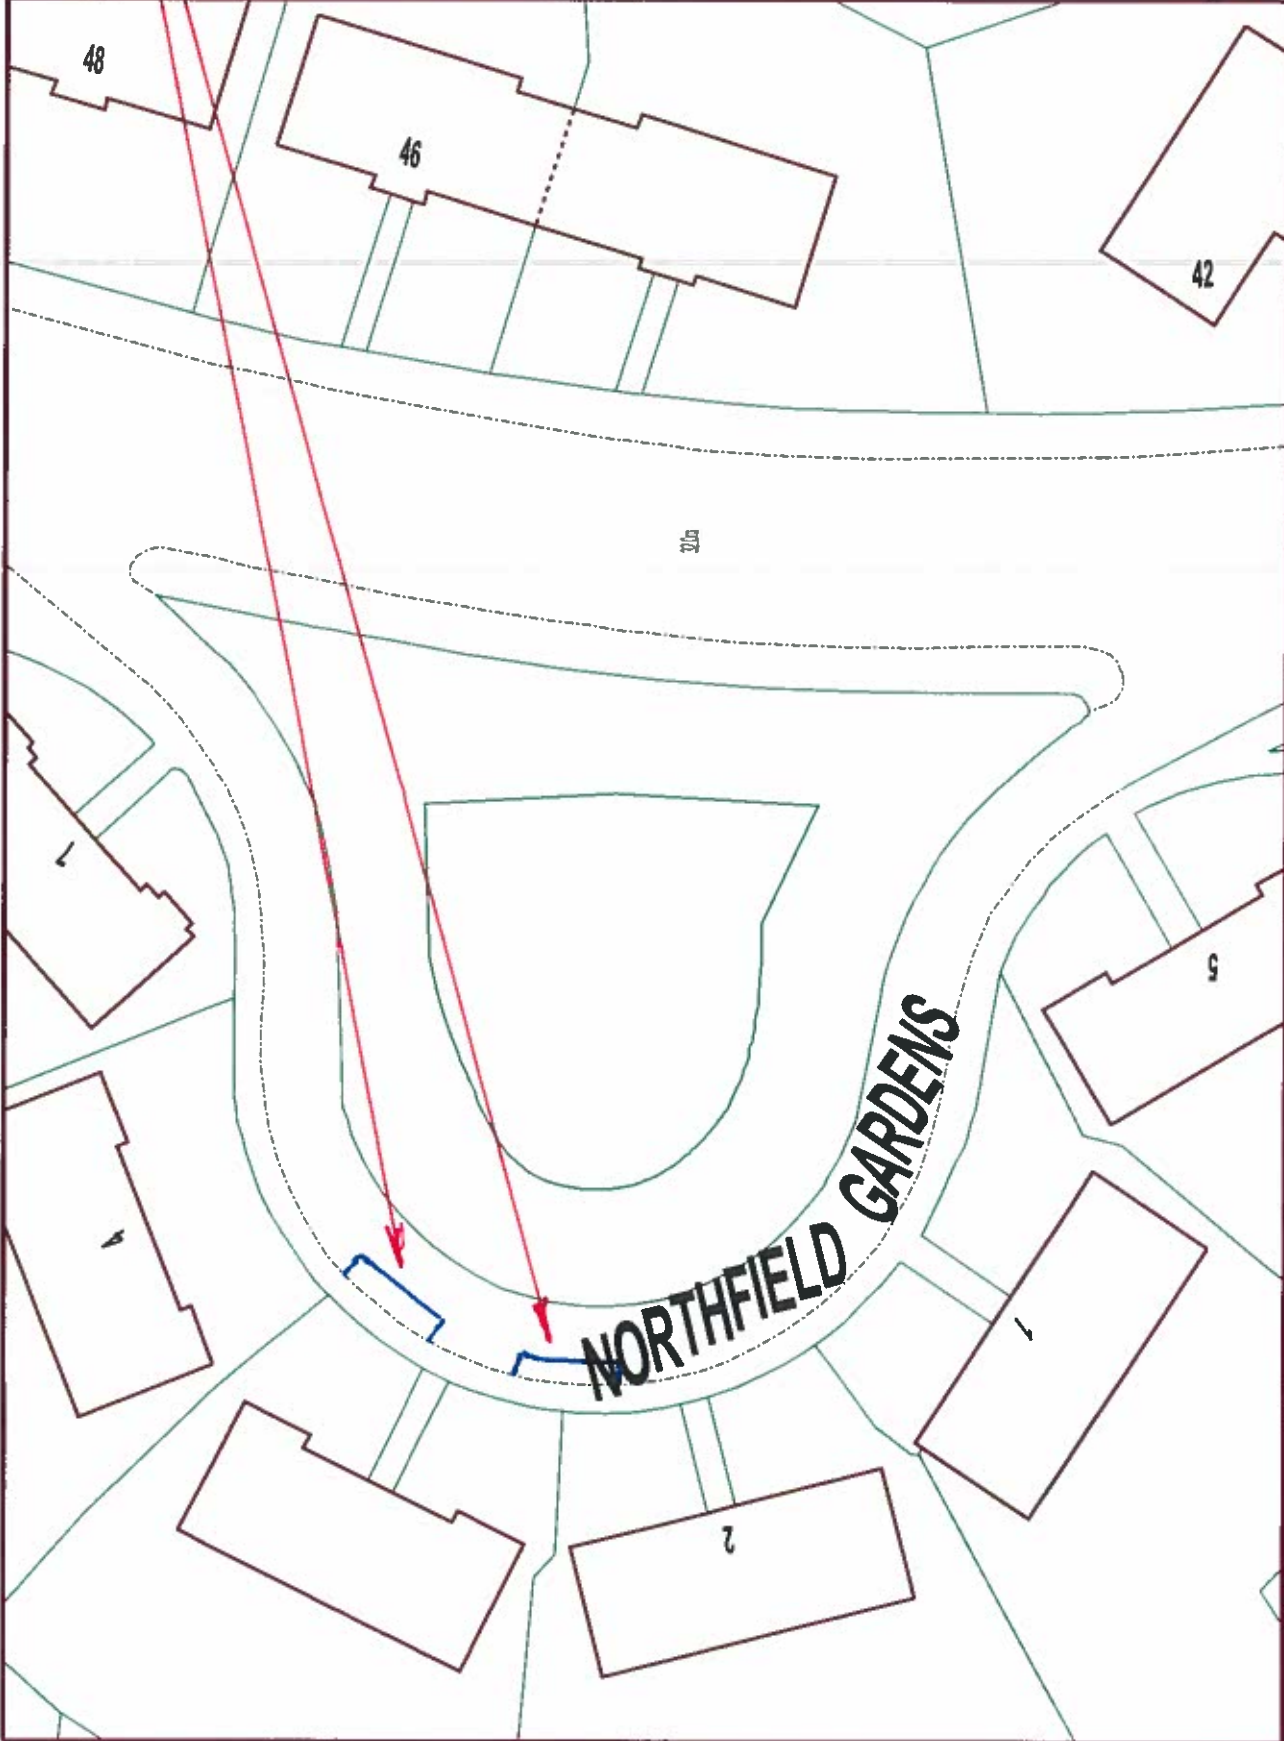

DISABLED PARKING PLACE
NORTHFIELD GARDENS

•EDINBURGH•
THE CITY OF EDINBURGH COUNCIL
Services for Communities,
4 East Market Street, Edinburgh EH8 8DN
Tel: 0131 200 2000

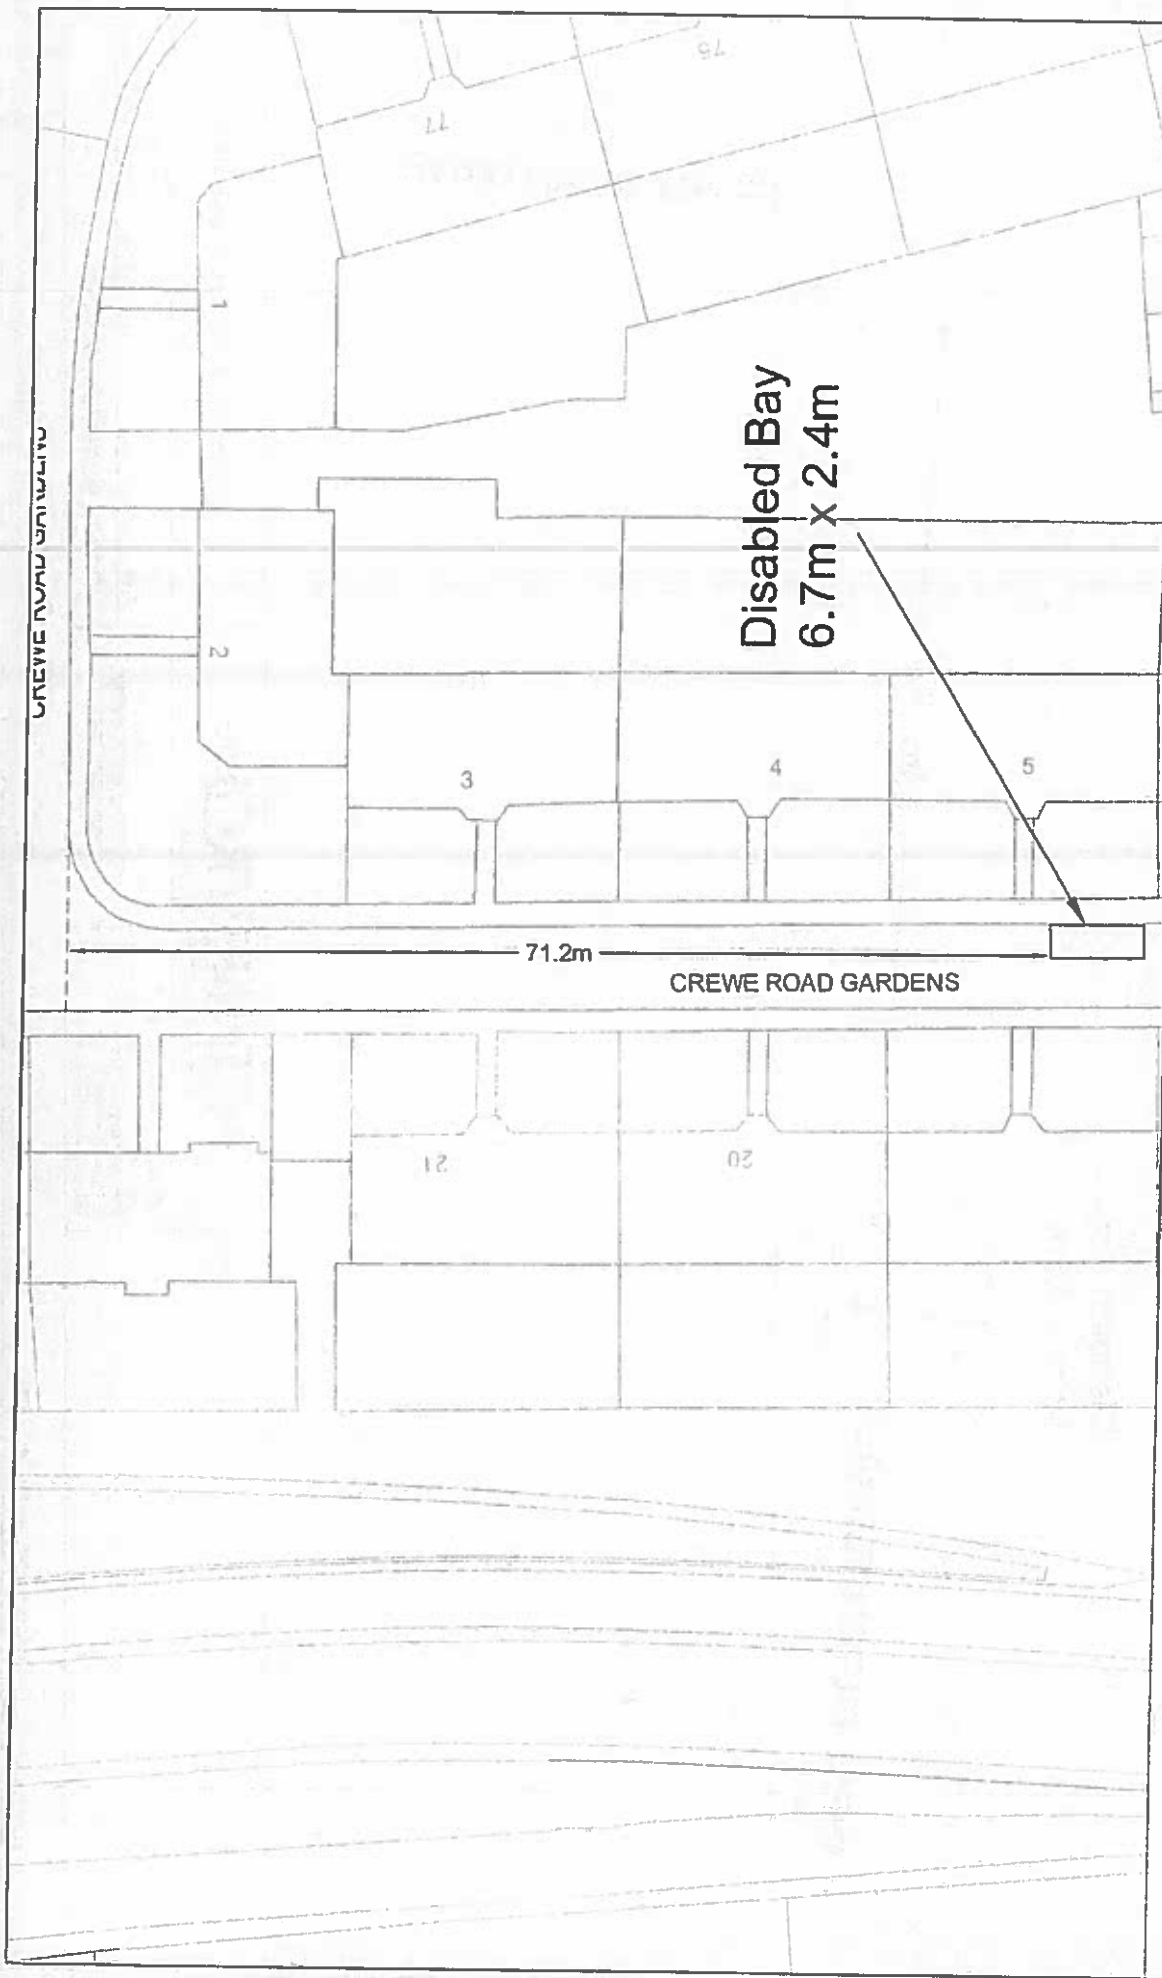

EDINBURGH
THE CITY OF EDINBURGH COUNCIL


SERVICES FOR COMMUNITIES
The City of Edinburgh Council
8 West Pilton Gardens
Edinburgh EH4 4DP
Tel. No. 0131 529 5050

SERVICES FOR COMMUNITIES
NORTH NEIGHBOURHOOD
ROAD SERVICES

5 Crewe Road Gardens Disabled Bay

Date: XXXX/2013
Scale:
Drawn By: Lee Hilly
Checked By: Neil MacFarlane

DRG NO. RS/N/XXXXXXXXX/LH13

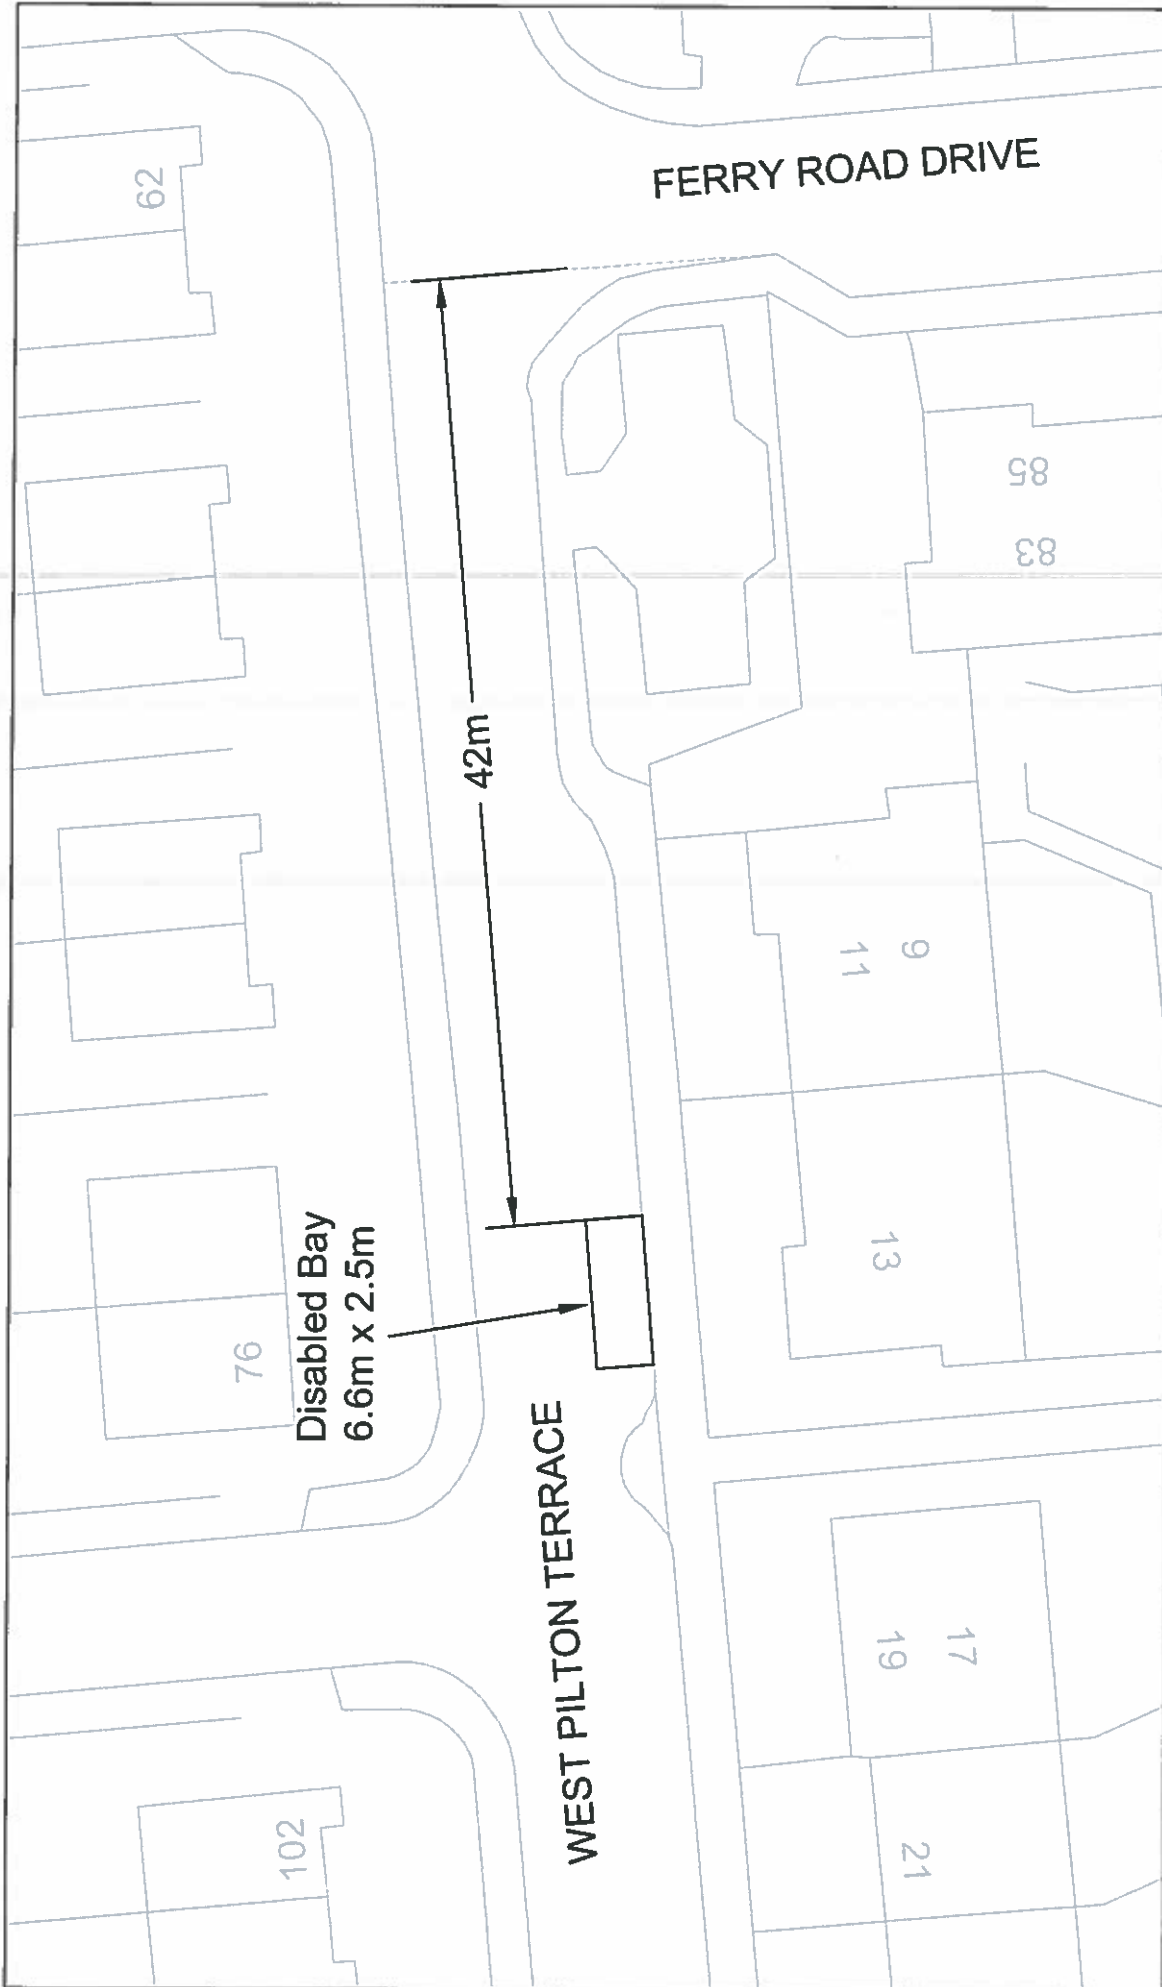

13 West Pilton Terrace Disabled Bay




SERVICES FOR COMMUNITIES
The City of Edinburgh Council
8 West Pilton Gardens
Edinburgh EH4 4DP
Tel. No. 0131 529 5050

SERVICES FOR COMMUNITIES
NORTH NEIGHBOURHOOD
ROAD SERVICES

Date: XXXX2013
Scale: 1:500

Drawn By: Lee Hally
Checked By: Neil MacFadane

DRG NO. RS/N/XXXXXXXXX/LH13

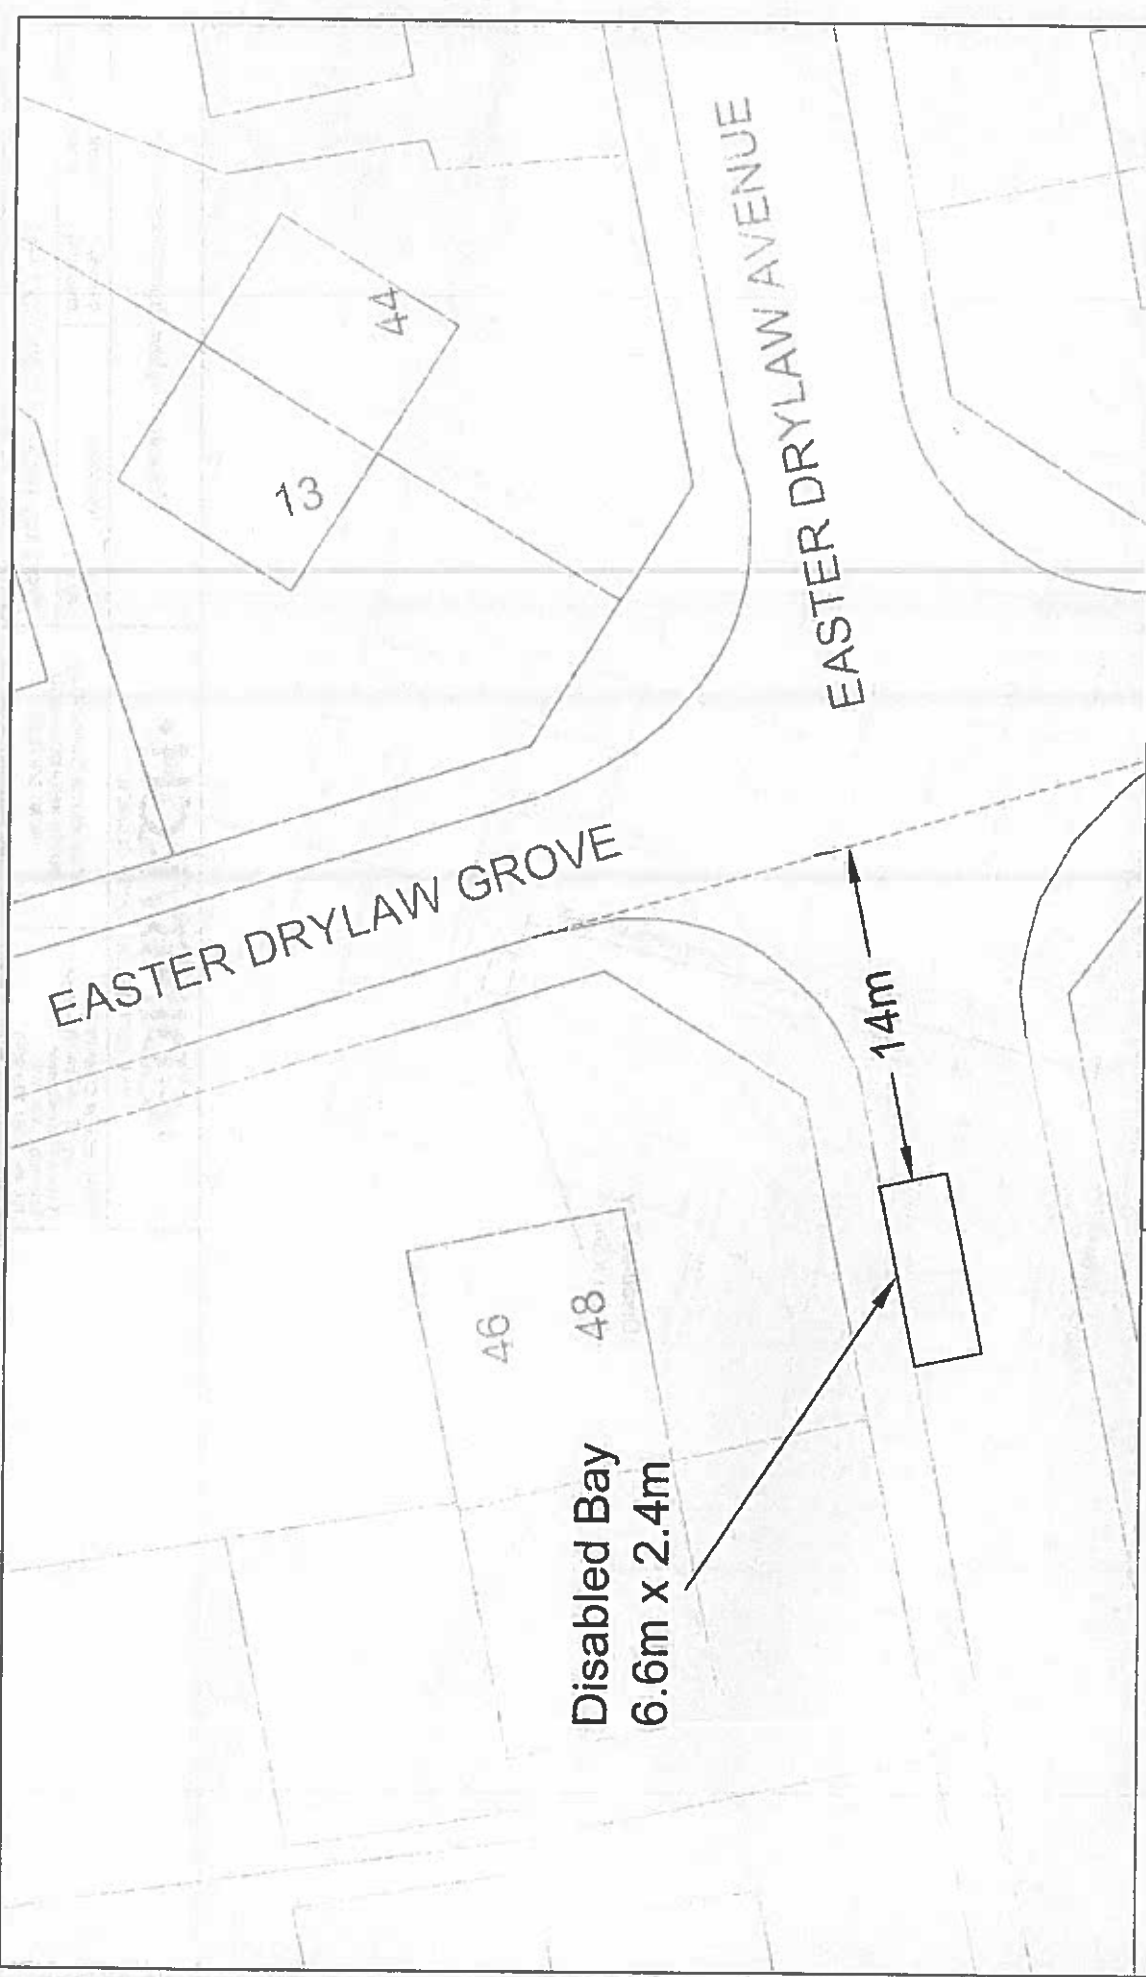

EDINBURGH
THE CITY OF EDINBURGH COUNCIL

SERVICES FOR COMMUNITIES
The City of Edinburgh Council
8 West Pilton Gardens
Edinburgh EH4 4DP
Tel. No. 0131 529 5050

SERVICES FOR COMMUNITIES
NORTH NEIGHBOURHOOD
ROAD SERVICES

48 Easter Drylaw Avenue

Date: XXXX/2013
Scale: 1:500
Drawn By: Lee Hally
Checked By: Neil MacFarlane

DRG NO. RS/N/XXXXXXXXXX/LH13



<p>EDINBURGH THE CITY OF EDINBURGH COUNCIL</p> <p>SERVICES FOR COMMUNITIES The City of Edinburgh Council 8 West Pilton Gardens Edinburgh EH4 4DP Tel. No. 0131 529 5050</p>		<p>2 Grierson Road Disabled Bay</p>	
		<p>Date: XX/XX/2013</p> <p>Scale: 1:250</p>	<p>Drawn By: Lee Haly</p> <p>Checked By: Neil MacFarlane</p>
<p>SERVICES FOR COMMUNITIES THE CITY OF EDINBURGH COUNCIL</p>		<p>SERVICES FOR COMMUNITIES NORTH NEIGHBOURHOOD ROAD SERVICES</p>	
<p>DRG NO. RS/N/XXXXXXXXX/LH13</p>			



<p>EDINBURGH THE CITY OF EDINBURGH COUNCIL</p> <p>SERVICES FOR COMMUNITIES The City of Edinburgh Council 8 West Pilton Gardens Edinburgh EH4 4DP Tel. No. 0131 529 5050</p>		<p>5 Dudley Avenue South Disabled Bay</p>	
		<p>Date: XXXX/2013</p> <p>Scale: 1:250</p>	<p>Drawn By: Lee Helly</p> <p>Checked By: Neil MacFarlane</p>
<p>SERVICES FOR COMMUNITIES THE CITY OF EDINBURGH COUNCIL</p>		<p>SERVICES FOR COMMUNITIES NORTH NEIGHBOURHOOD ROAD SERVICES</p>	
<p>DRG NO. RS/XXXXXXXXXX/LH13</p>			



EDINBURGH
 THE CITY OF EDINBURGH COUNCIL

SERVICES FOR COMMUNITIES
 The City of Edinburgh Council
 8 West Pilton Gardens
 Edinburgh EH4 4DP
 Tel. No. 0131 529 5050

SERVICES FOR COMMUNITIES
 NORTH NEIGHBOURHOOD
 ROAD SERVICES

Date: XXXX/2013
 Scale: 1:500

Drawn By: Lee Haly
 Checked By: Neil MacFarlane

14 Granton Medway Disabled Bay

DRG NO. RS/XXXXXXXXXX/LH13

MUIRHOUSE MEDWAY

41.2m

36

Disabled Bay
6.6m x 2.5m

MUIRHOUSE PARK

EDINBURGH
THE CITY OF EDINBURGH COUNCIL

SERVICES FOR COMMUNITIES
The City of Edinburgh Council
8 West Pilton Gardens
Edinburgh EH4 4DP
Tel. No. 0131 529 5050


SERVICES FOR COMMUNITIES
NORTH NEIGHBOURHOOD
ROAD SERVICES

Date: XXXX/2013
Scale: 1:500

Drawn By: Lee Hally
Checked By: Neil MacFarlane

36 Muirhouse Park Disabled Bay

DRG NO. RS/XXXXXXX/LH13

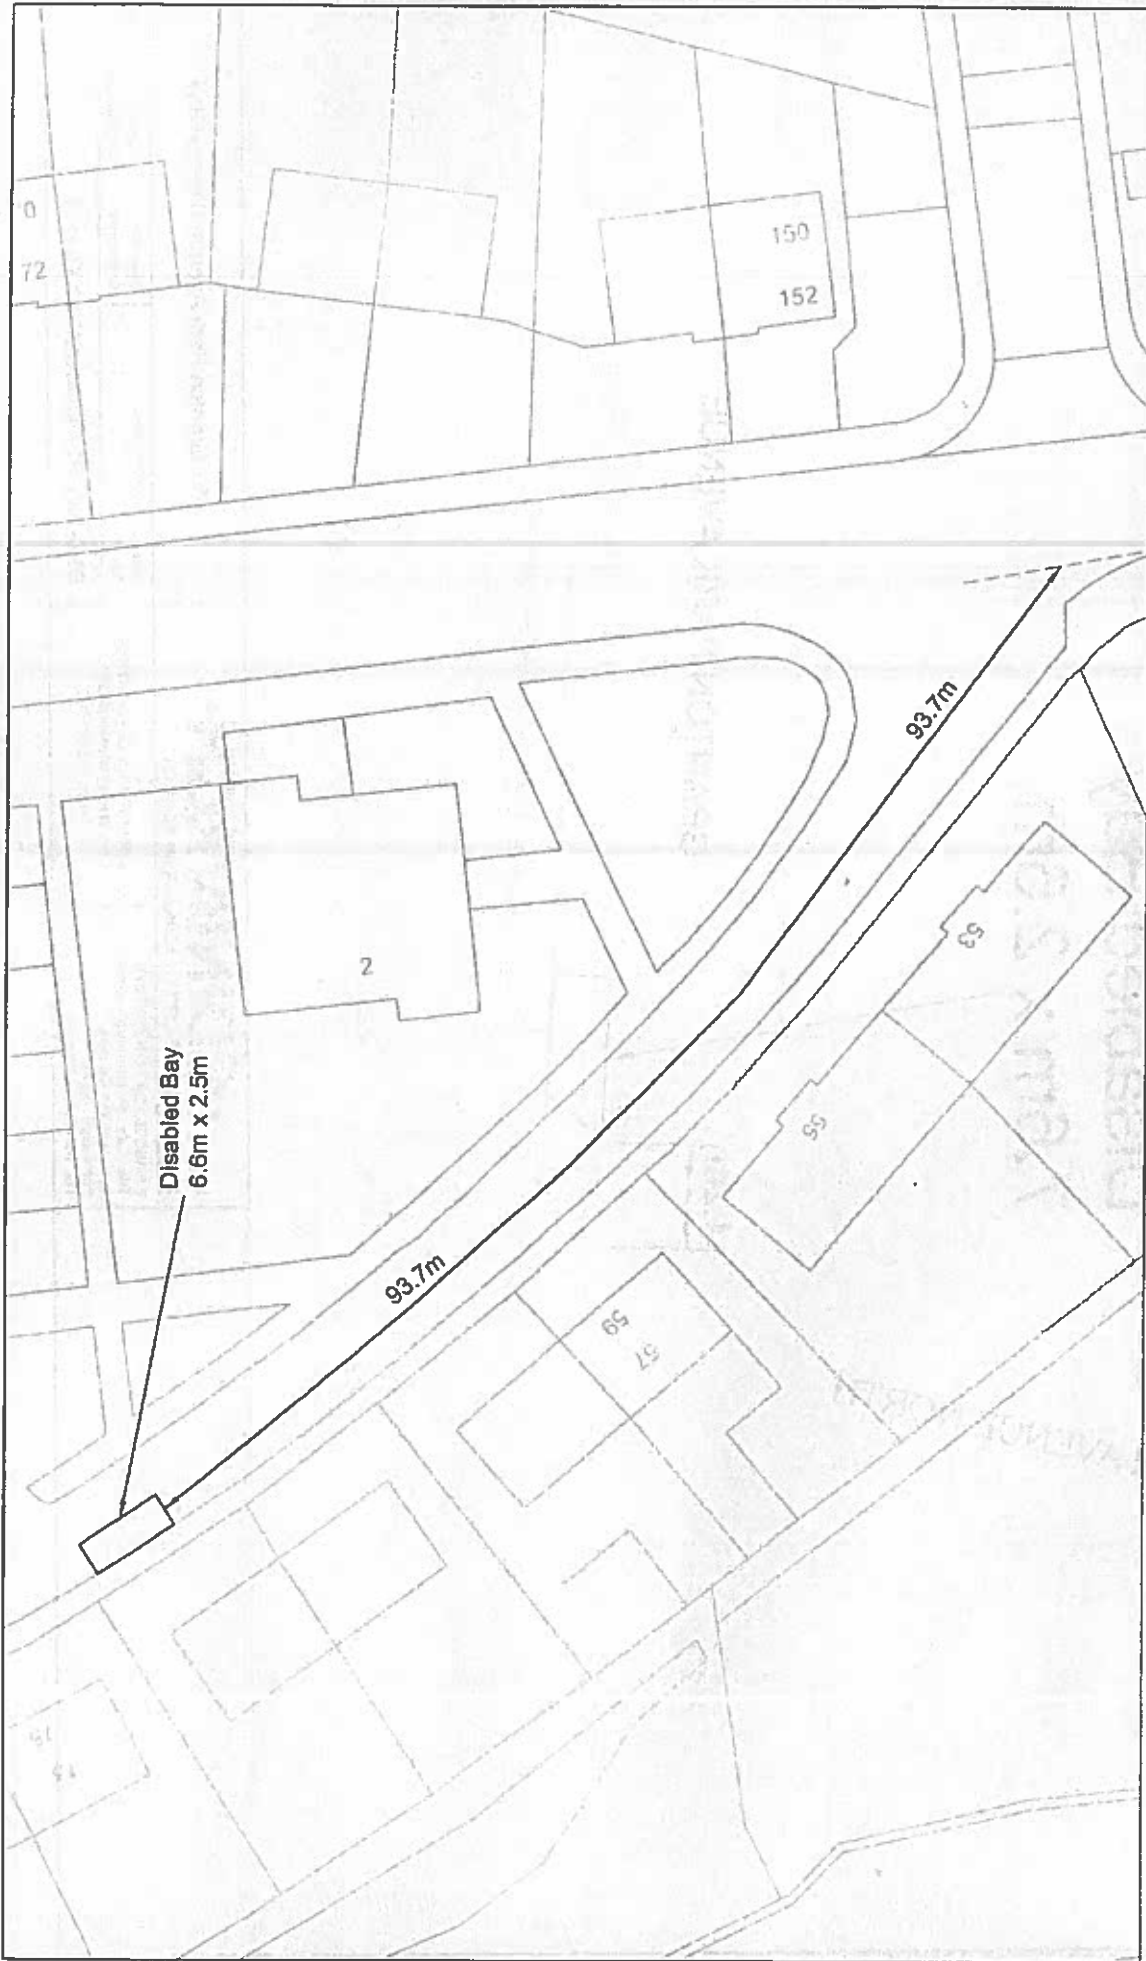

69 Crewe Road West Disabled Bay

Date: XXXX/2013
 Scale: 1:250


Drawn By: Lee Holly
 Checked By: Neil MacFarlane

DRG NO. RS/XXXXXXXXXX/LH13

EDINBURGH
 THE CITY OF EDINBURGH COUNCIL

SERVICES FOR COMMUNITIES
 NORTH NEIGHBOURHOOD
 ROAD SERVICES

SERVICES FOR COMMUNITIES
 The City of Edinburgh Council
 8 West Pilton Gardens
 Edinburgh, EH4 4DP
 Tel. No. 0131 528 5050

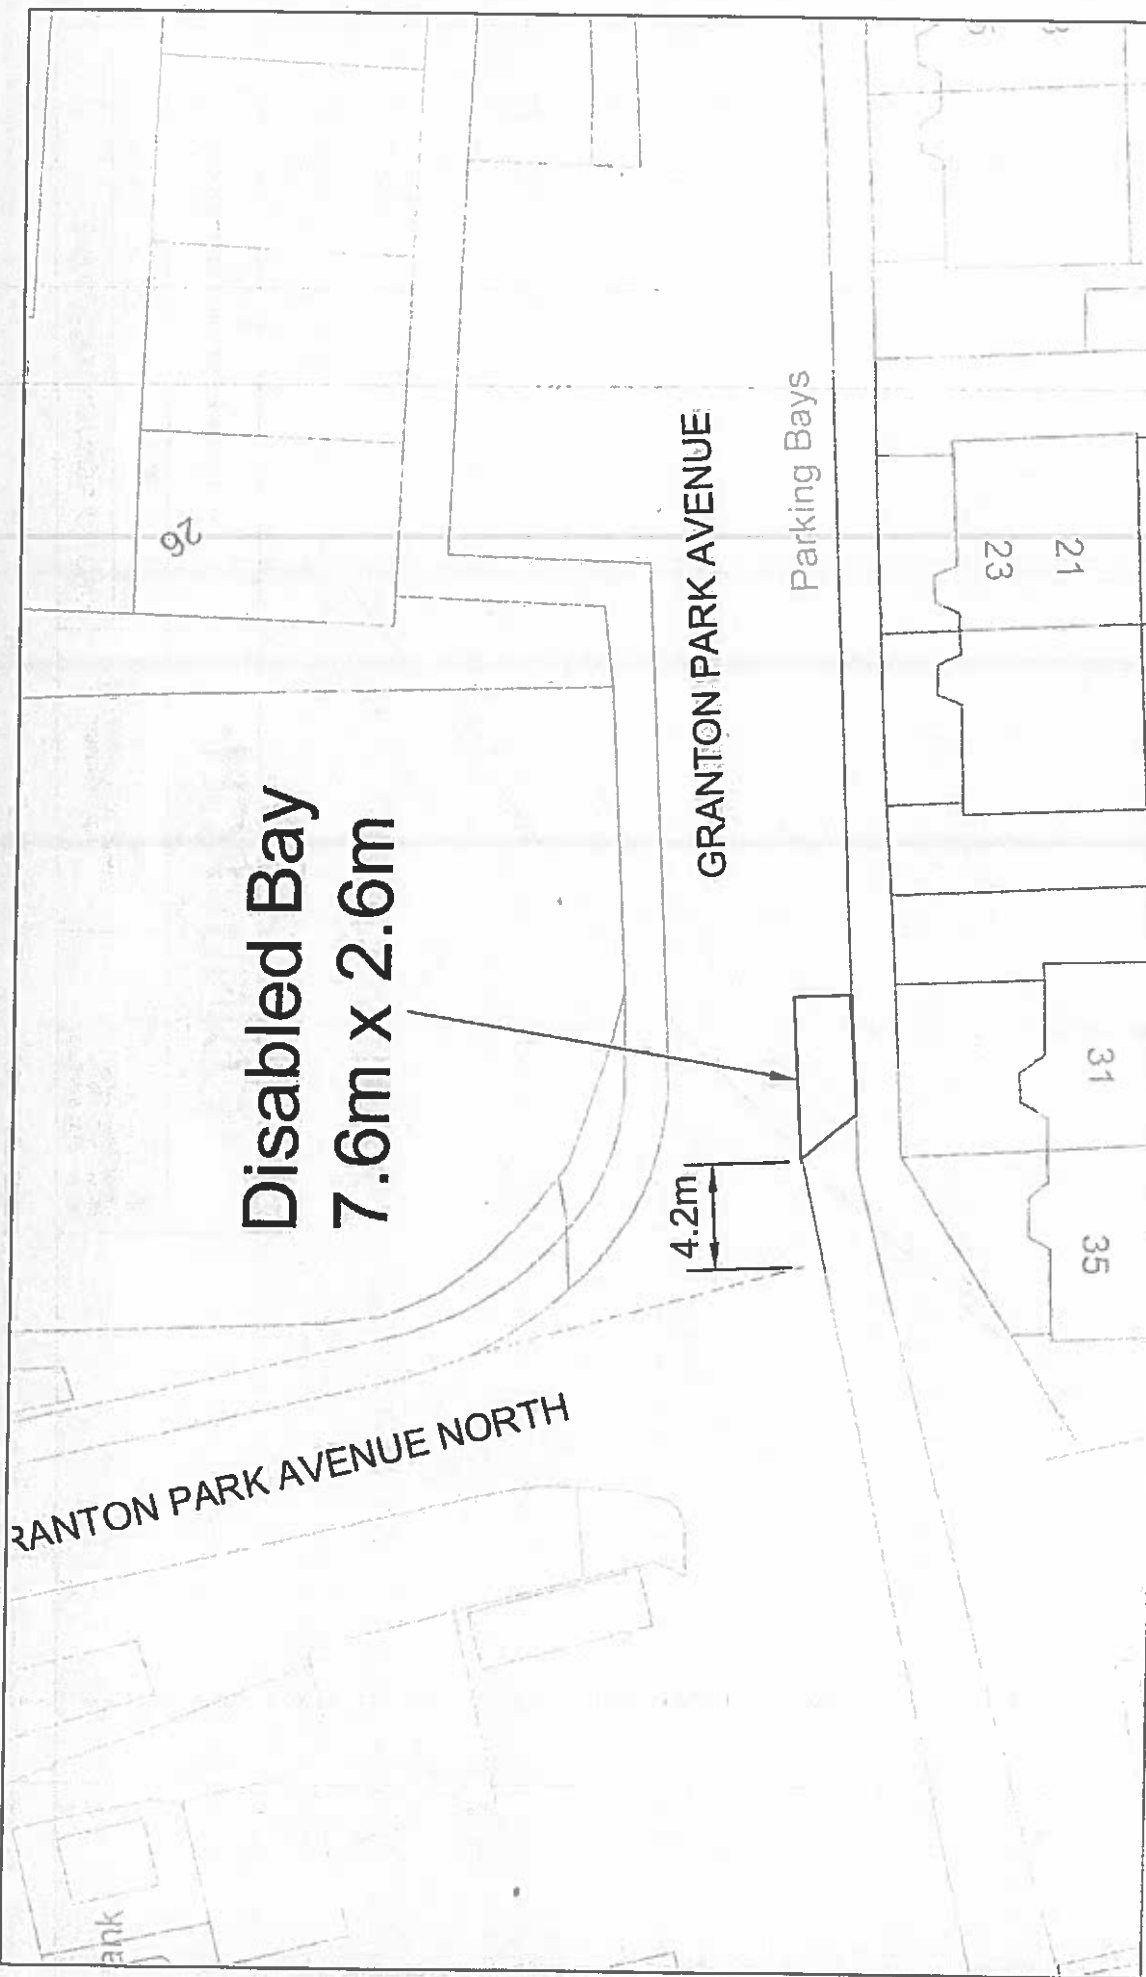

EDINBURGH
THE CITY OF EDINBURGH COUNCIL


SERVICES FOR COMMUNITIES
The City of Edinburgh Council
8 West Pilton Gardens
Edinburgh EH4 4DP
Tel. No. 0131 529 5050

SERVICES FOR COMMUNITIES
NORTH NEIGHBOURHOOD
ROAD SERVICES

31 Granton Park Avenue Disabled Bay

Date: XXXX/2013
Scale:
Drawn By: Lee Hally
Checked By: Neil MacFarlane

DRG NO. RS/IN/XXXXXXXXXX/LH13

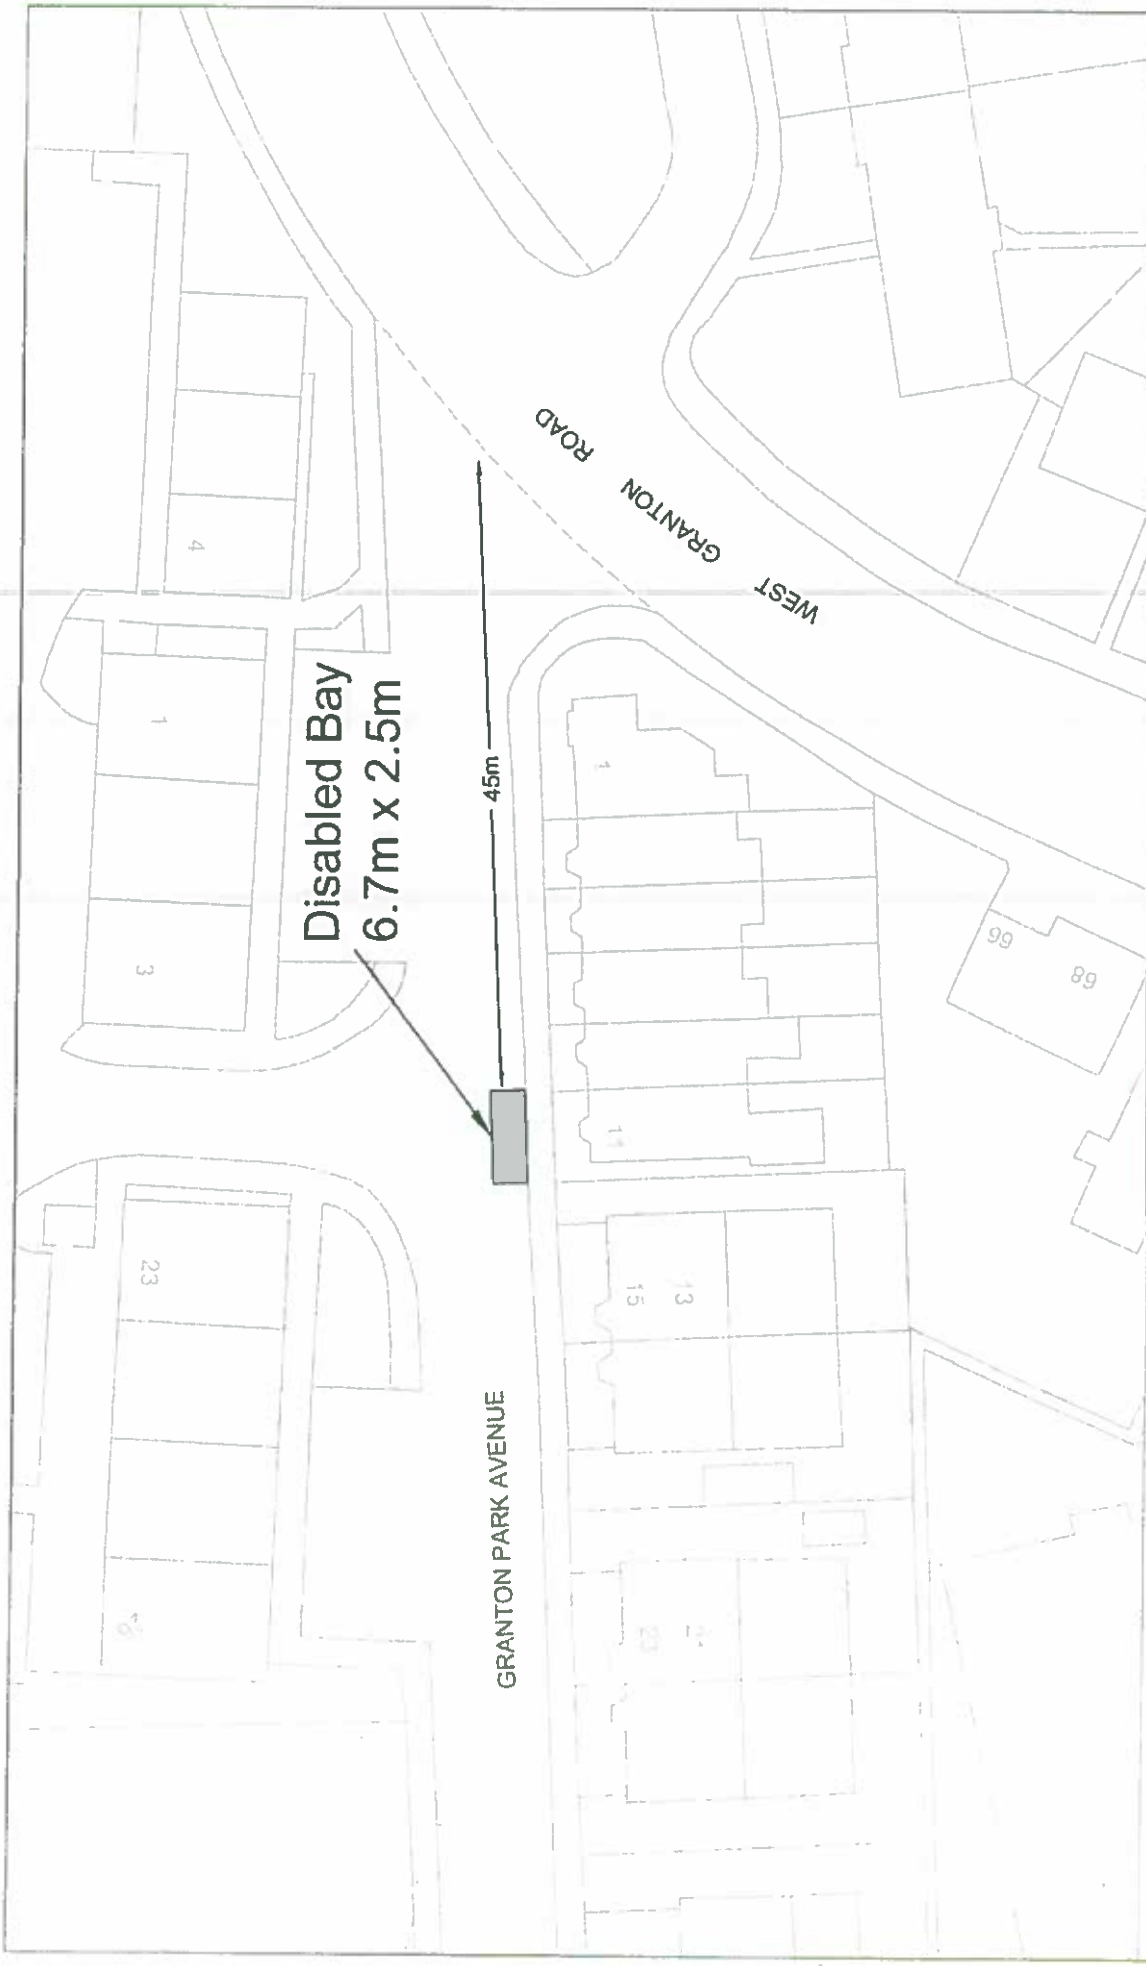

11 Granton Park Avenue Disabled Bay





SERVICES FOR COMMUNITIES
The City of Edinburgh Council
8 West Pilton Gardens
Edinburgh EH4 4DP
Tel. No. 0131 529 5050

SERVICES FOR COMMUNITIES
NORTH NEIGHBOURHOOD
ROAD SERVICES

Date: XXXX/2013
Scale: 1:500
Drawn By: Lee Holly
Checked By: Neil MacFarlane

DRG NO. RS/GrantonParkAvenueBay/LH13

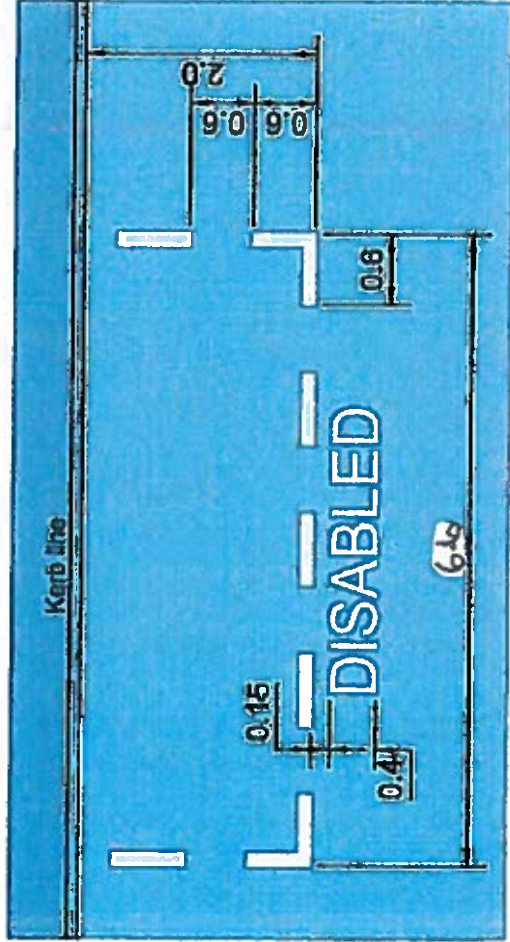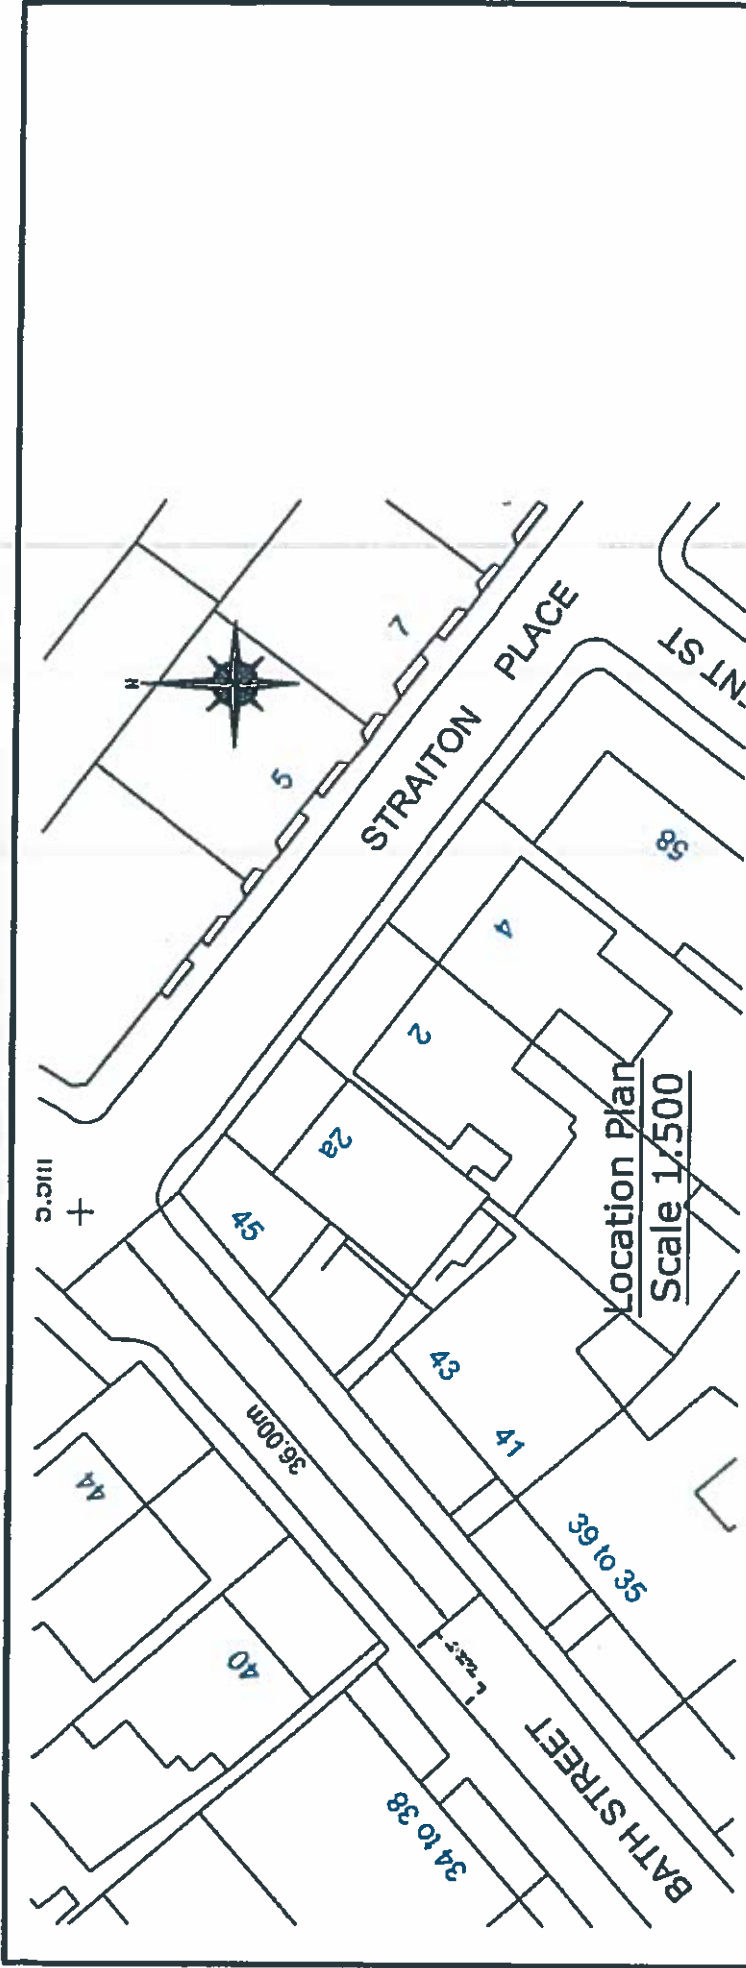

Disabled Bay Dimensions

Disabled Parking
Bay

EDINBURGH
THE CITY OF EDINBURGH COUNCIL

The City of Edinburgh Council
East Neighbourhood Office
101 Leith Walk, Edinburgh
EH15 4JG Tel: 0131 529 3111


East Neighbourhood
Environment
Team

37 Bath Street


Plan: JPN02 001
Sheet: As Shown

Job No.
Revision: Not Issued
Checked By: JAC

DRG. No. W17/DPB04 April 2013

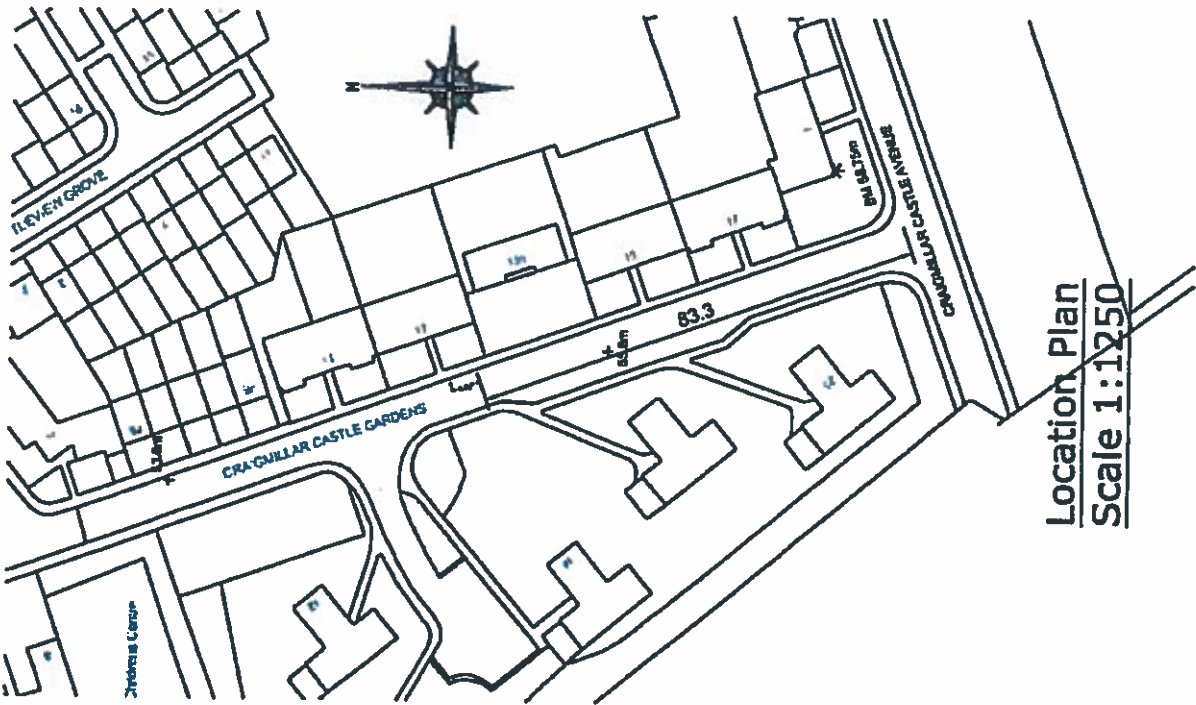

Location Plan
Scale 1:1250

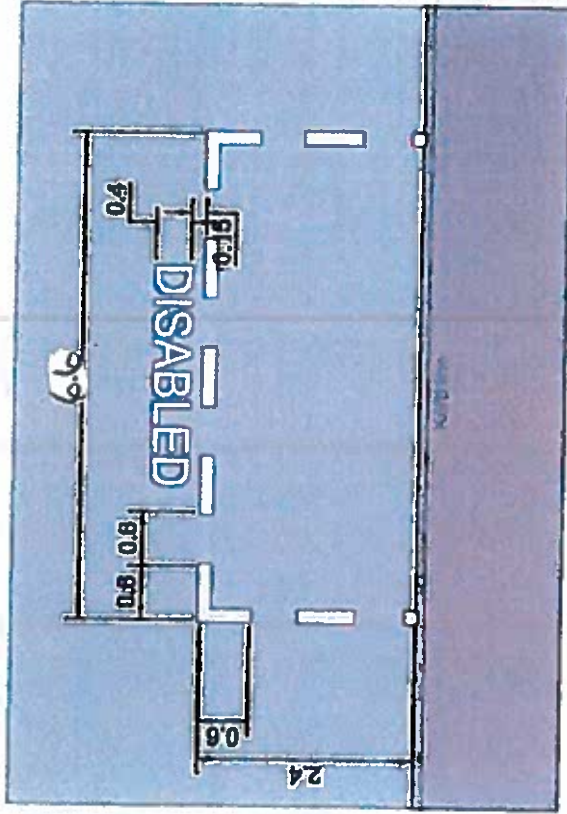

Disabled Bay Dimensions

Disabled Parking
Bay

EDINBURGH
THE CITY OF EDINBURGH COUNCIL


The City of Edinburgh Council
Planning Department
1st Floor, 100 George Street, Edinburgh
EH2 9JF Tel: No. 0131 237 3113

East Neighbourhood
Environment
Team

13/3 Craigmillar Castle
Gardens

Drawn: A.M.S./J.S.	Scale: As Shown	Rev. No.	Drawn For: Mr. [Name]
--------------------	-----------------	----------	-----------------------


DRG. No. W17/DP803 April 2013

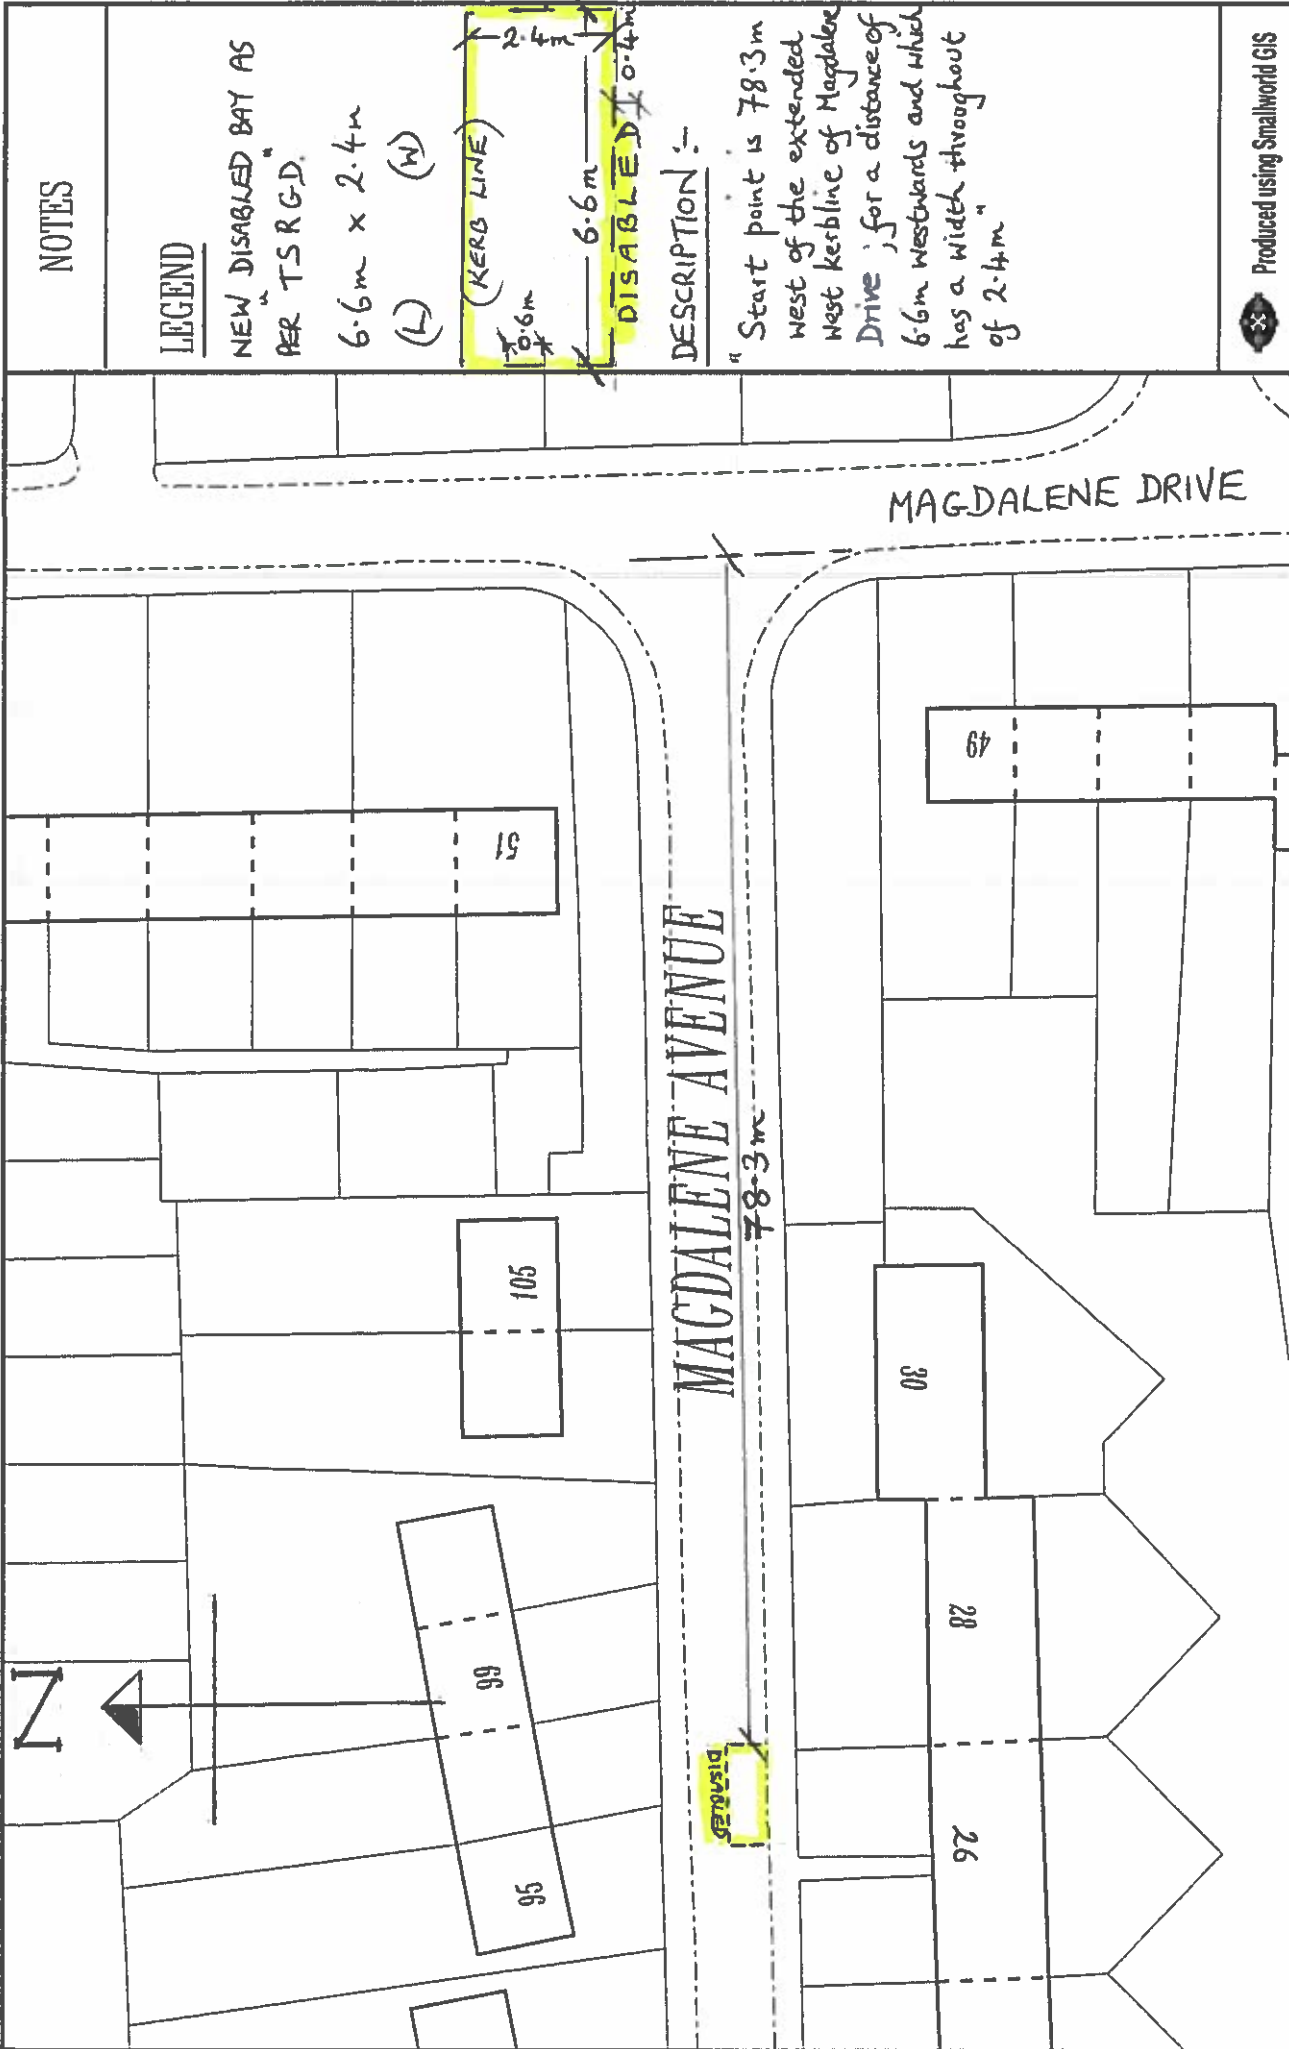

NOTES

LEGEND

NEW DISABLED BAY AS PER "TSRG.D."
 6.6m x 2.4m
 (L) (W)

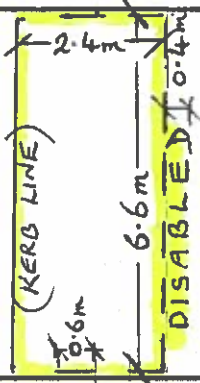

DESCRIPTION :-

" Start point is 78.3m west of the extended west kerline of Magdalene Drive ; for a distance of 6.6m westwards and which has a width throughout of 2.4m "

Produced using Smallworld GIS

Date: 04/02/2015

Drawn By: J. Newlands

Drawing No:

Scale: 1:500

The material contained in this plan has been reproduced from an Ordnance Survey map with the permission of the Controller of HMSO, Crown Copyright.

Disabled Parking Bay
 26 Magdalene Avenue

EDINBURGH
 THE CITY OF EDINBURGH COUNCIL
 Services for Communities
 1 Cockburn Street, Edinburgh EH1 1ZJ
 Tel: 0131 200 2000