


The use of this data by the recipient acts as an agreement of the following statements.
Do not use this data if you do not agree with any of the following statements:
All drawings are based upon site information supplied by third parties and as such their accuracy cannot be guaranteed.
All features are approximate and subject to clarification by a detailed topographical survey, statutory service enquiries and confirmation of the legal boundaries.
The controlled version of this drawing should be viewed in DWF or PDF format not DWG or other formats.
Do not scale the drawing. Use figured dimensions in all cases. Check all dimensions on site. Report any discrepancies in writing to Projekt Architects before proceeding.
Copyright of Projekt Architects Ltd

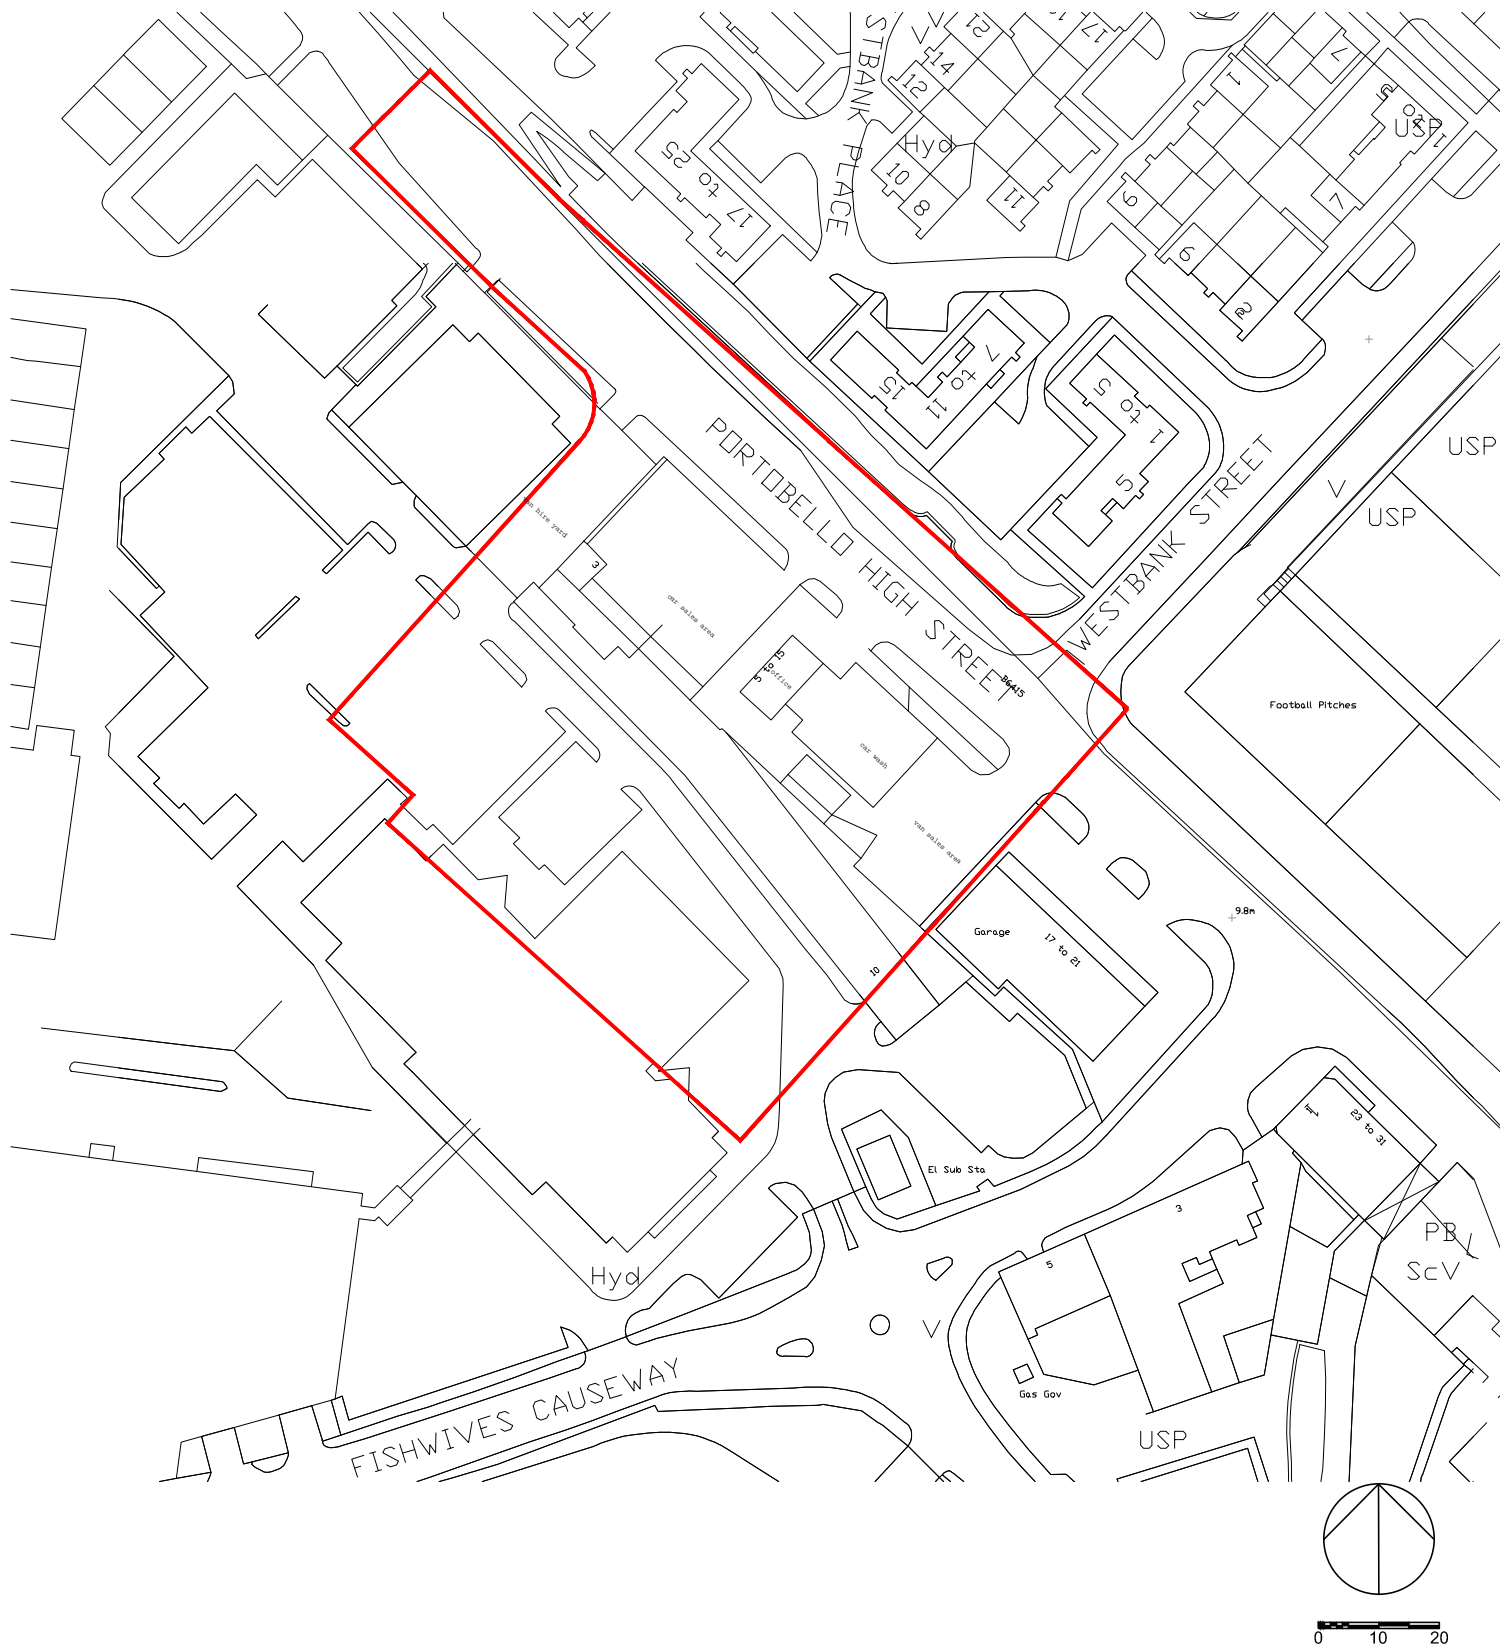

Client

Aldi Stores Ltd

Project Address

Portobello High Street Edinburgh

Drawn **AR**

Checked by -

Date **02.06.2015**

Scale **1:1250 @ A4**



Project

Aldi, Portobello

Drawing Title

**Site Location Plan
PLANNING**

Drawing Number

0058 / AL(90)1250 -

Revision

Projekt Architects
57 Lime Street
Ouseburn Valley
Newcastle Upon Tyne
NE1 2PQ

t : 0191 222 1624

f : 0191 447 6033

e: admin@projektarchitects.com
www.projektarchitects.com

