



NORTH WEST ELEVATION



SOUTH EAST ELEVATION

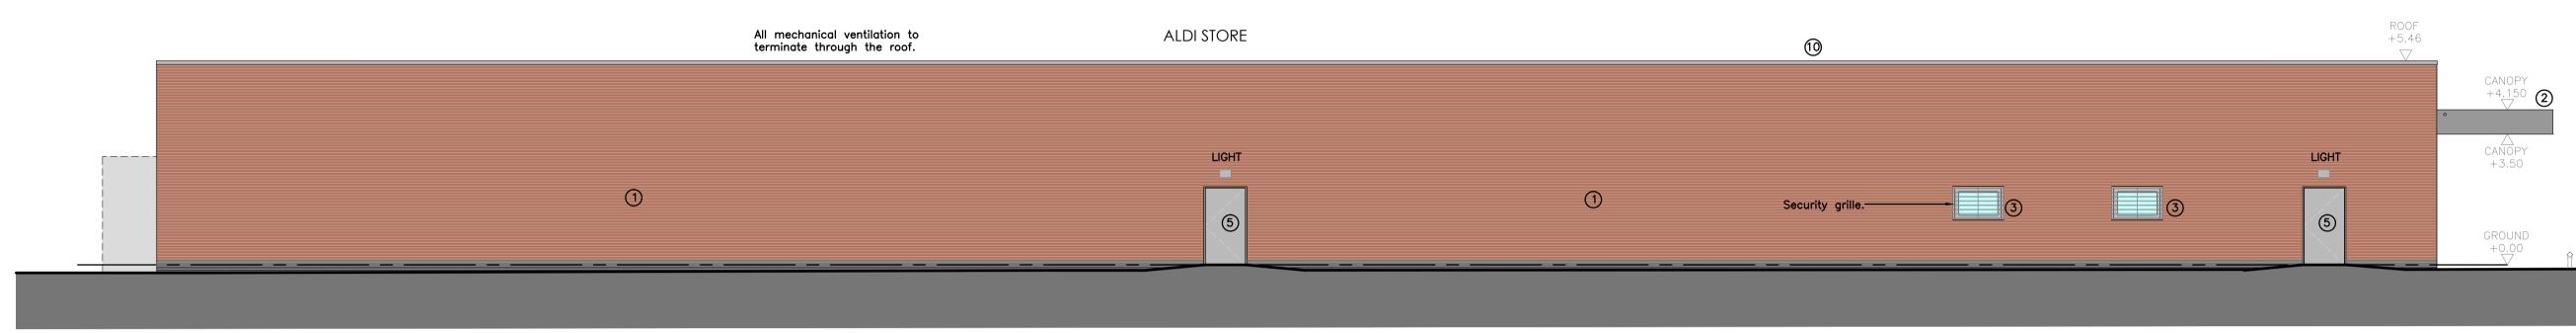

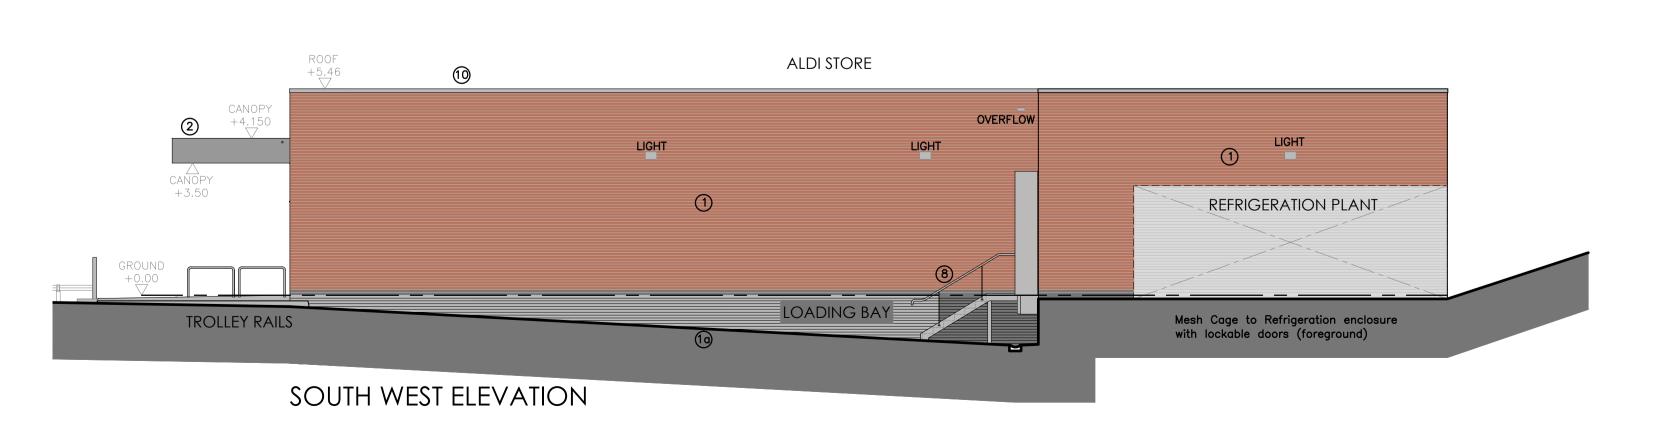

- Brick Wall Multi-Red Facing brick panels with colour to the full approval of The Local Planning Authority.
- 1a Brick wall below DPC and brick piers Charcoal Smooth with colour to full approval of the Local Planning Authority to all facing brick elements below DPC level. Mortar colour to LPA approval.
- Canopy fascia powder coated aluminium sheeting, colour Anthracite Grey (RAL 7016).
 (joints to match half grid spacing on entrance elevation and shopfront elevations).
- 3 Windows polyester powder coated aluminium (RAL 7016).
- 4 Sectional Overhead Door PVF coated steel (RAL 7016).
- 5 Steel Escape Doors Polyester Powder coated colour Grey (RAL 7016) (Frame colour RAL 7016).
- 6 Shopfronts Polyester powder coated aluminium (RAL 7016).
- 7 Entrance Polyester powder coated aluminium (RAL 7016).
- 8 Handrails Galvanised tubular steel.
- 9 Trolley Bay/Cycle rails Satin finish stainless steel.
- 10 0.7mm thick PPC aluminium cap flashing. Colour RAL 7016 (Anthracite).



