



Plan of Shop showing ventilation route

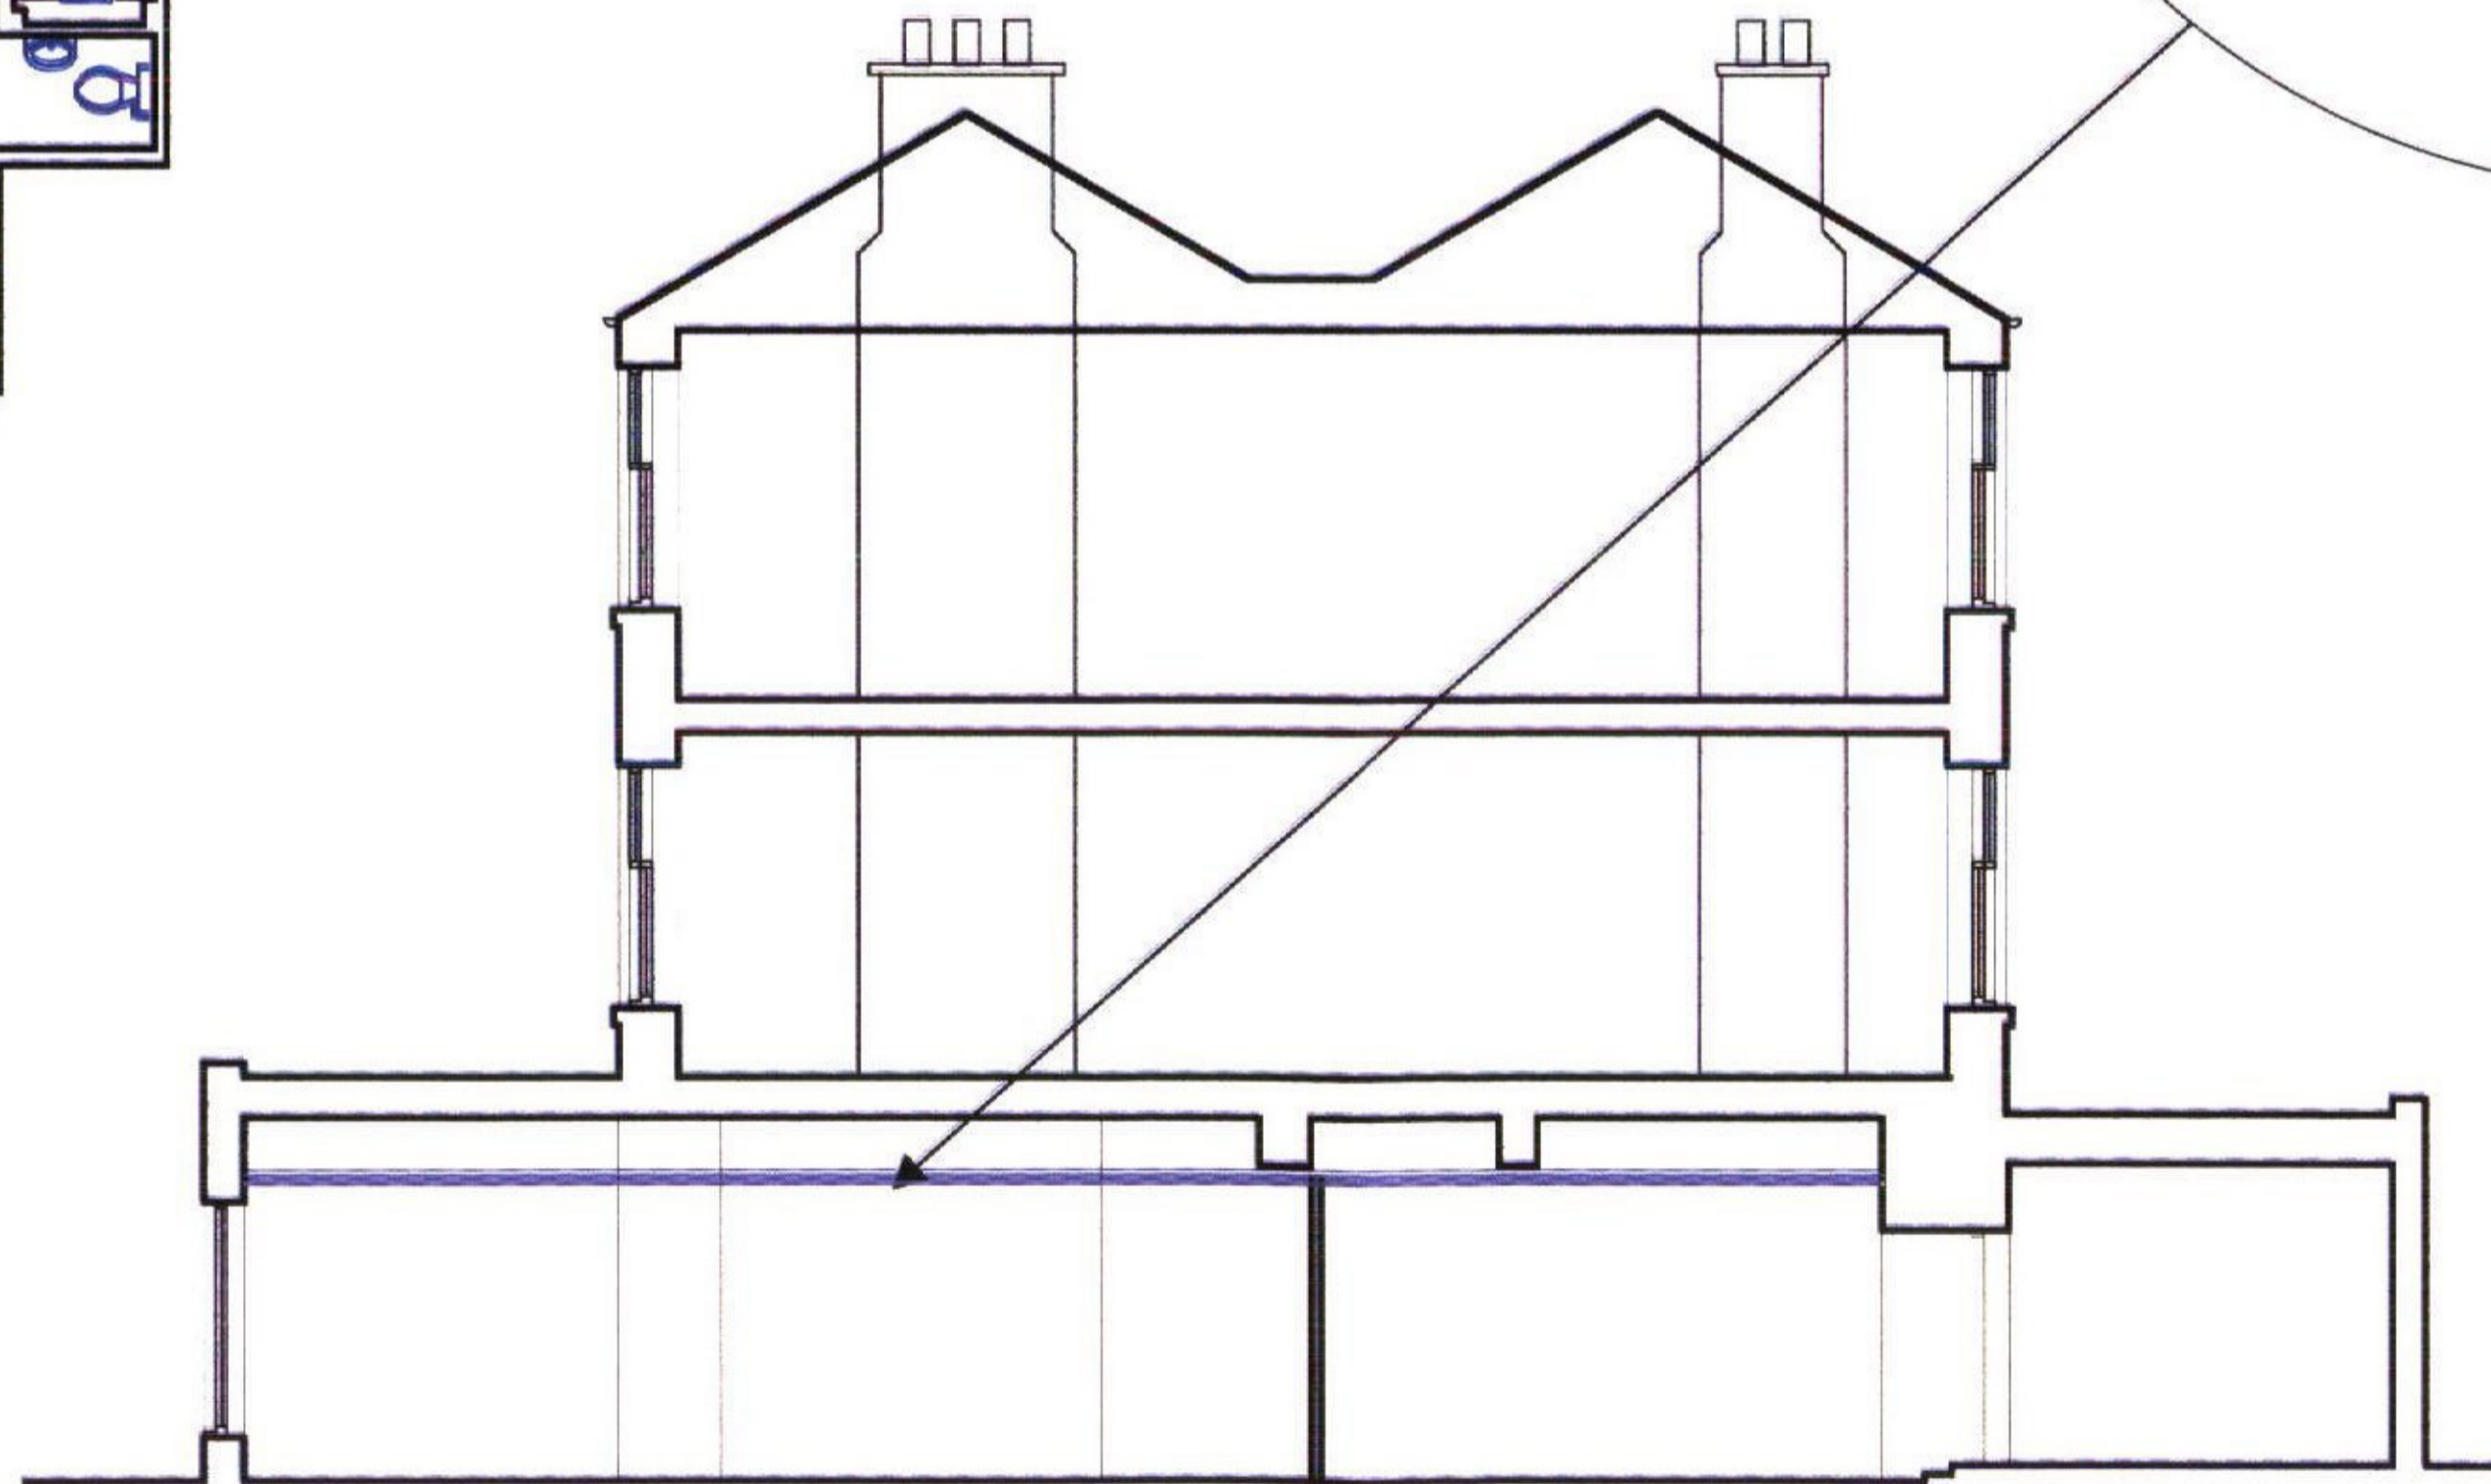

Section as proposed

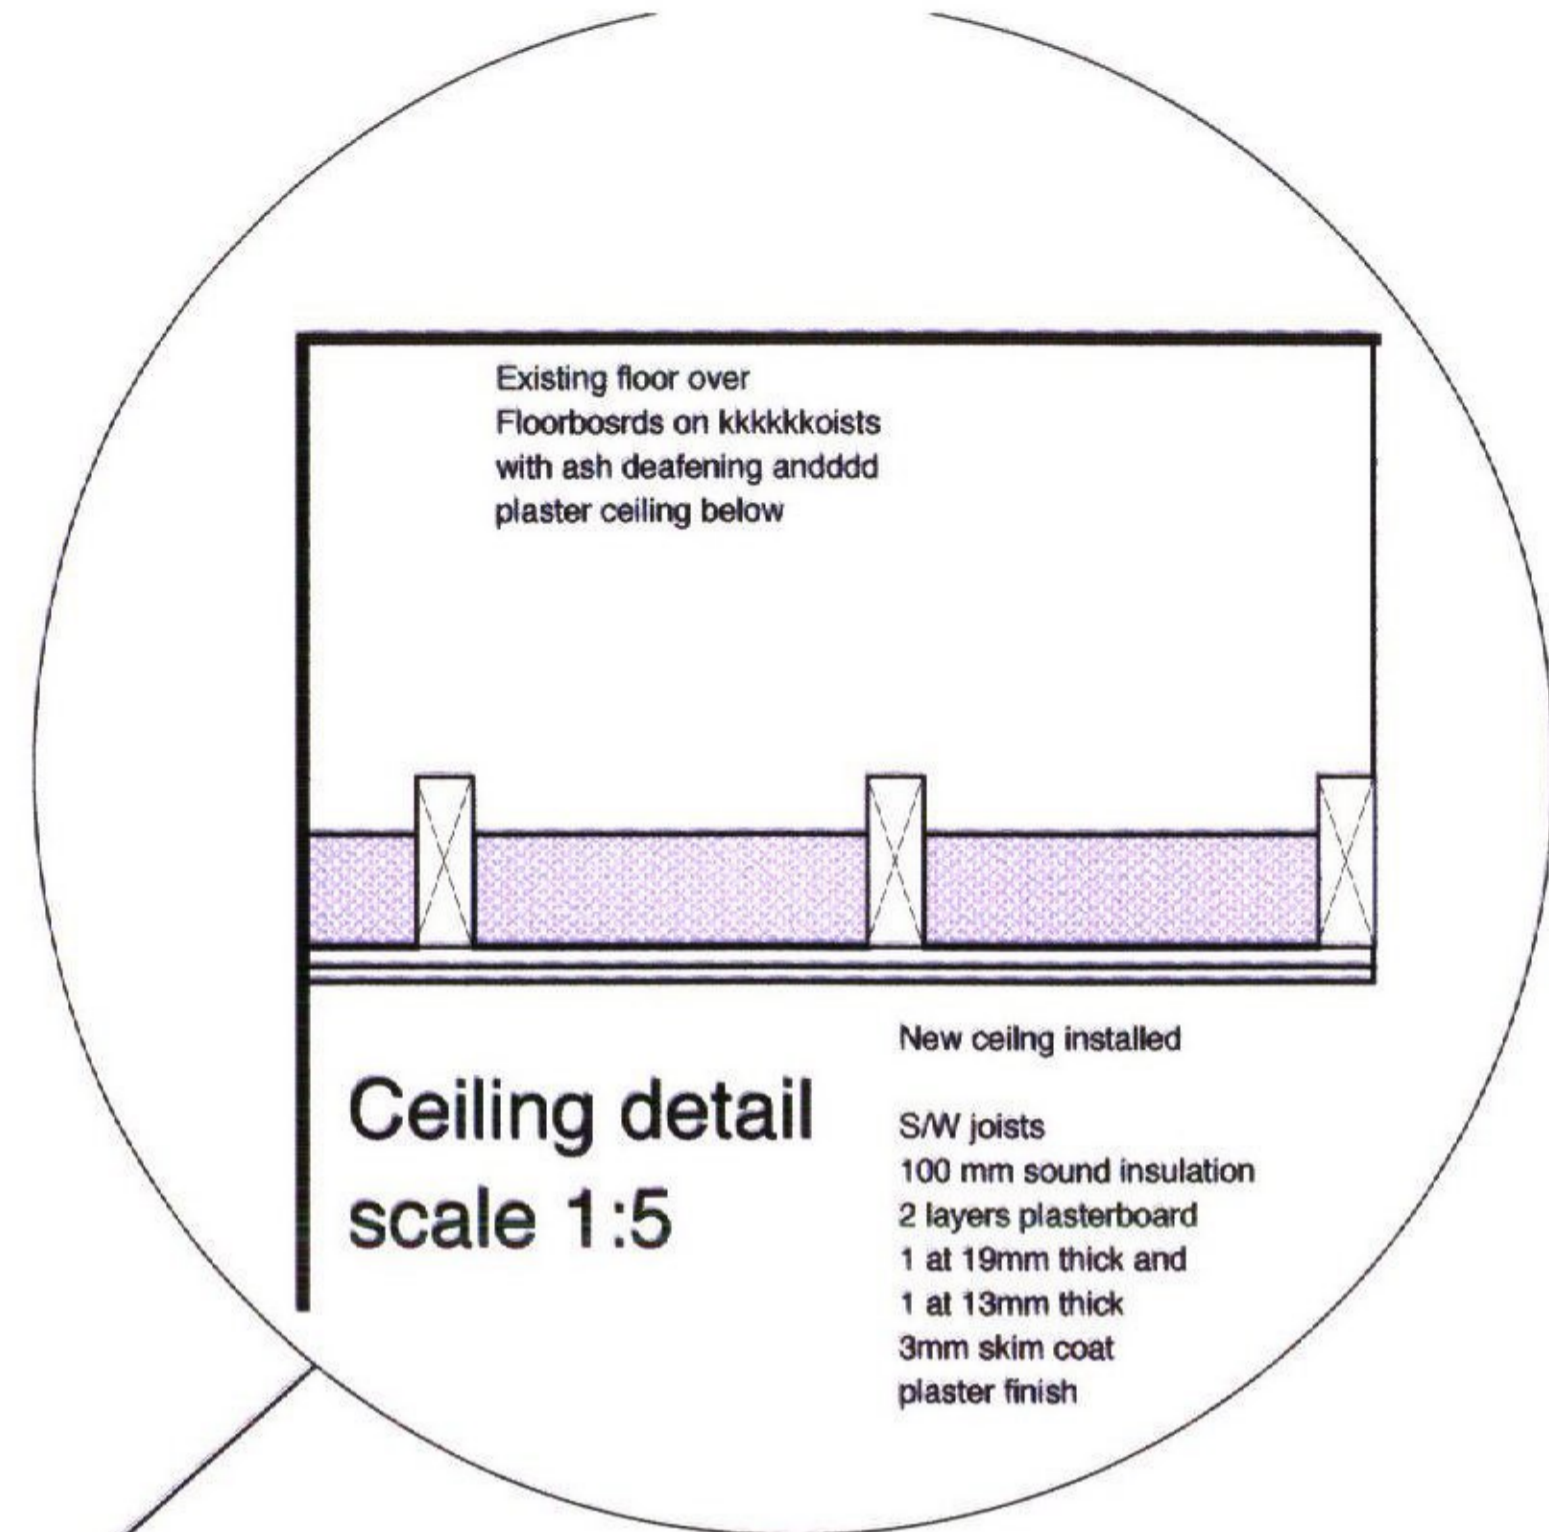

PLANNING & STRATEGY
 DRAWING NO. 15/04069/PA
 DO REF. 02
 04.12.2015



PADRINO DESIGN

P.O. Box 2868
 Blythburgh
 GLASGOW
 G64 9AL
 tel. 0141 762 2000
 fax. 0141 762 2001
 design@padrino.co.uk
 www.padrino.co.uk

DRAWING
 Plans and section as proposed

PROJECT
 Proposed change of use
 3 Brighton Place
 Edinburgh EH15 1LH

CLIENT
 S & J Limited

DATE Aug 2015	DRAWN DN	SCALE 1:100
JOB No. 1501	DRAWING No. 202	REVISION