
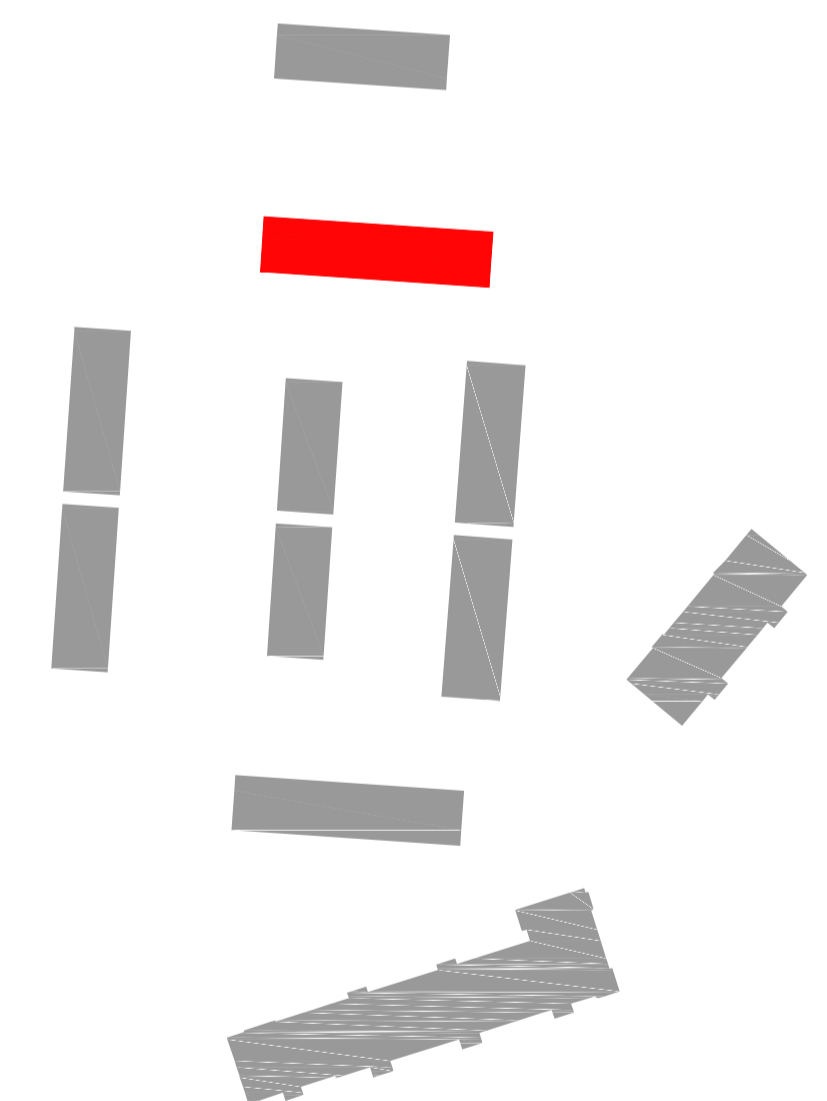
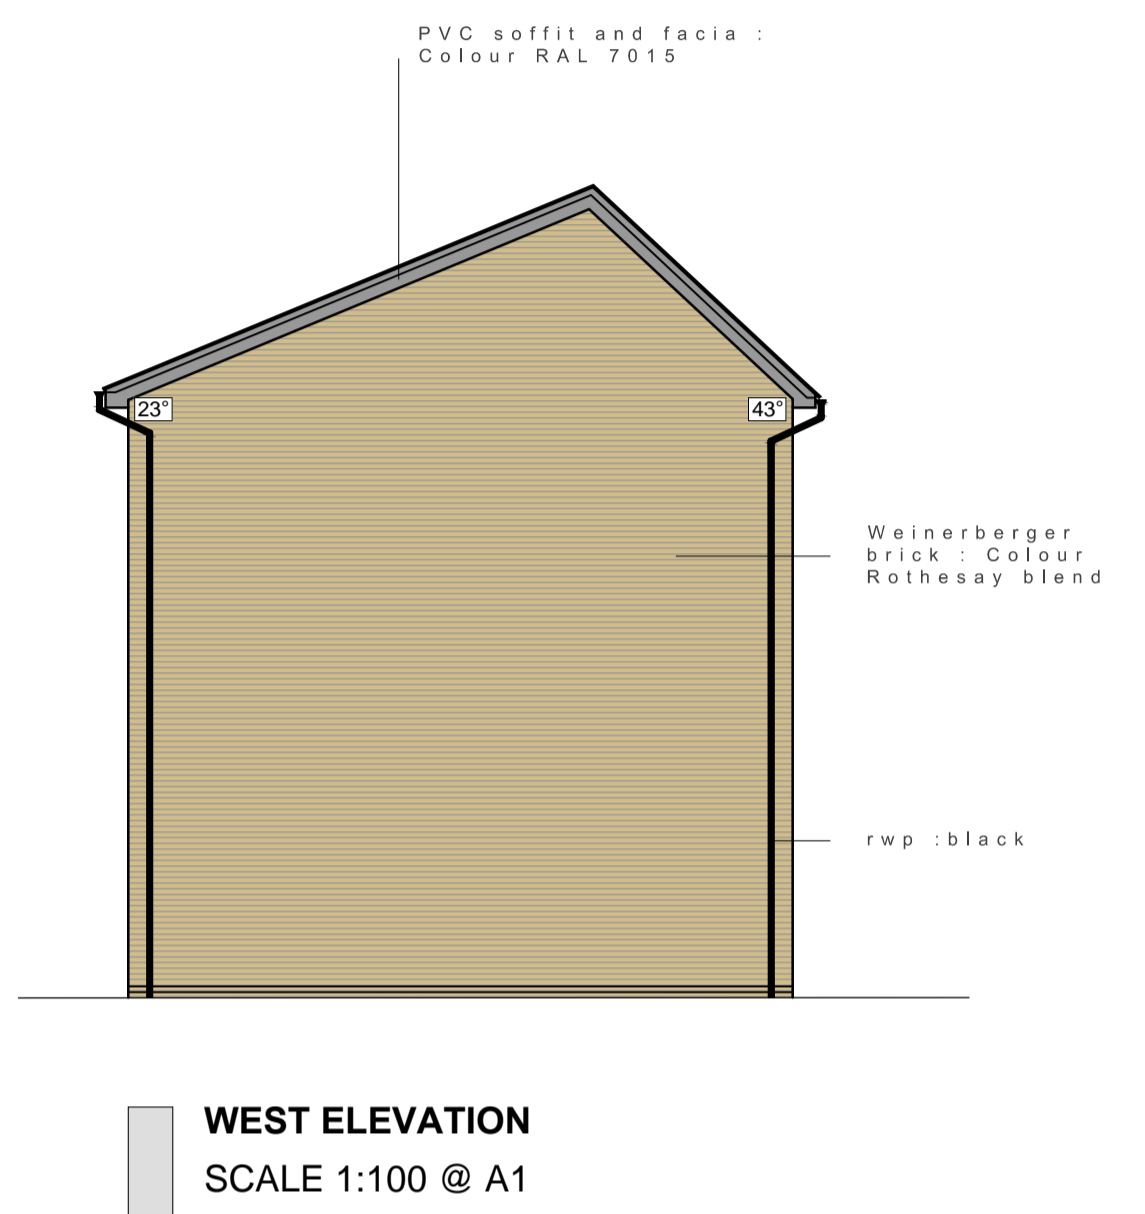



NOTES:

MATERIAL SCHEDULE:

BRICK - WEINERBERGER ROTHESAY BLEND
 RENDER - SMOOTH CHARCOAL
 (K-REND/STOW/PAREX OR EQUAL)
 ROOF TILE - RUSSELL HIGHLAND (ANTHRACITE)
 DOORS & WINDOWS - PVC (RAL 7015)
 CILLS - 75mm SLIP CILLS MARLEY ETERNIT
 BALUSTRADES - PAINT (RAL 7015)
 SOFFIT & FASCIA - PVC (RAL 7015)
 RWP - BLACK

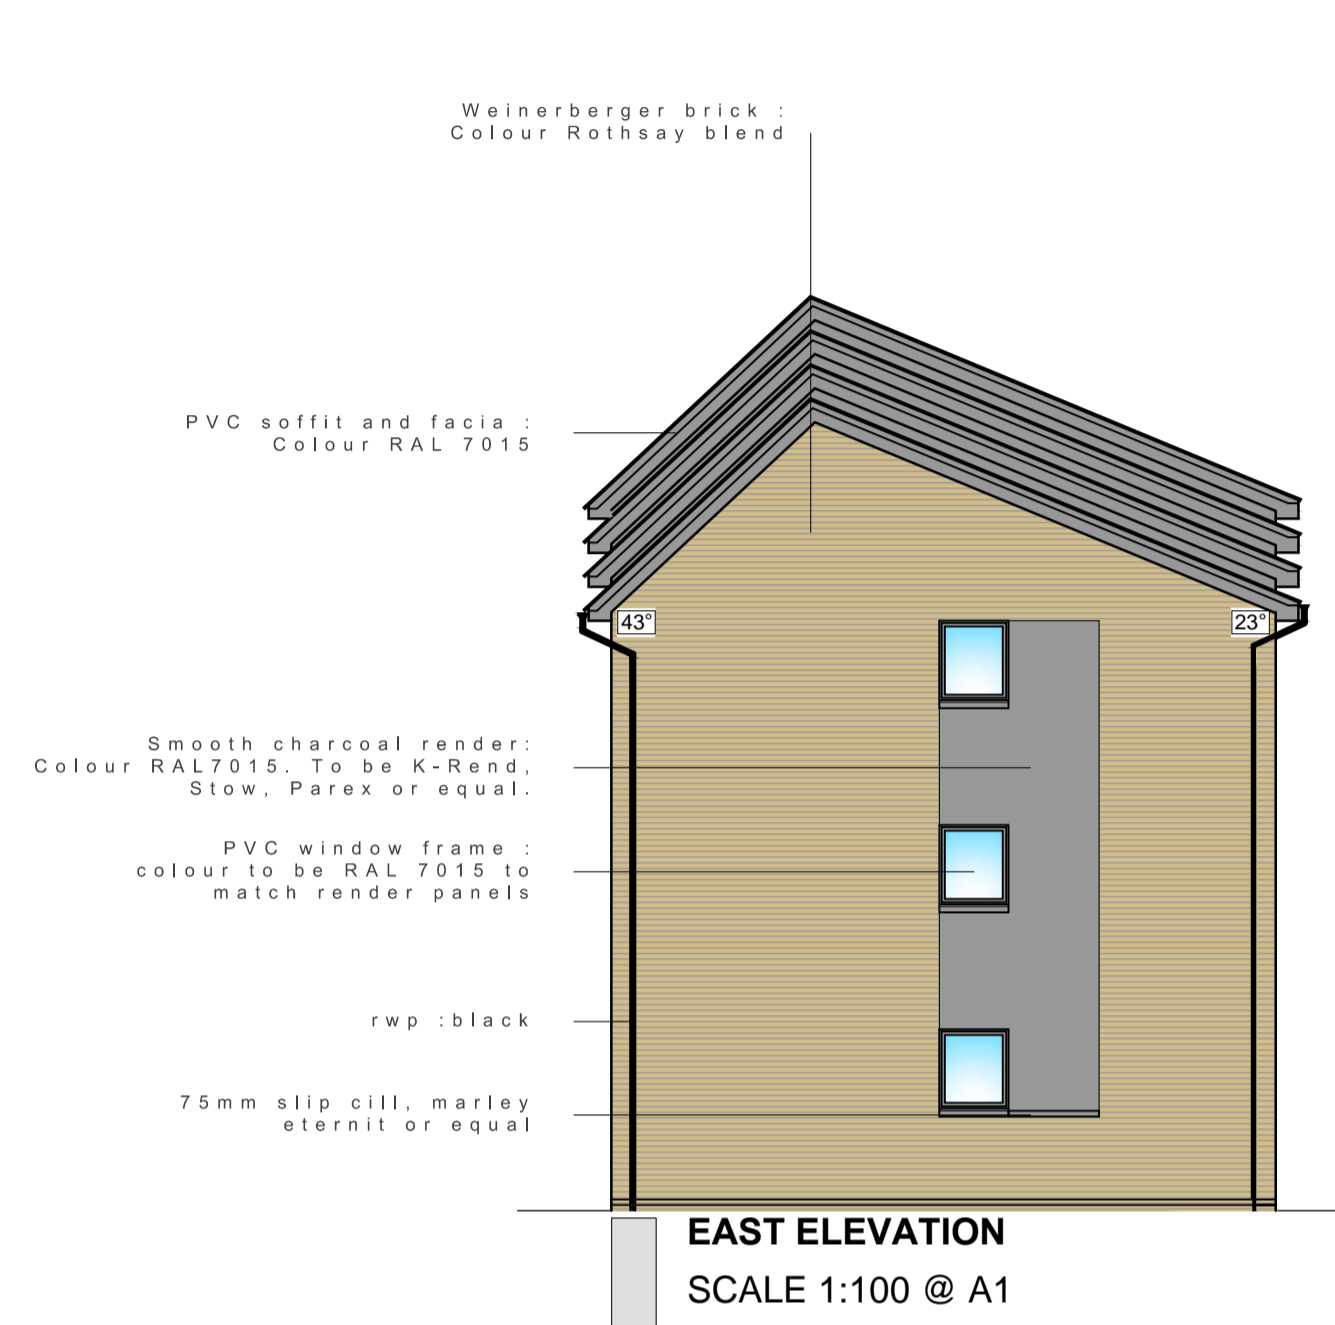

**PLANNING
SUBMISSION**

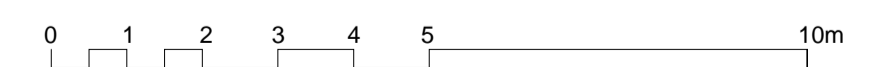

E2608 - BAILEYFIELD ROAD
 PORTOBELLO
COLONY BLOCK 2 ELEVATION (PLOTS 10-21)
 Scale: 1:100 @ A1
 Date: AUGUST 2015
 Dwg No: E2608-P(25)006-B

Copyright of this drawing subsists in Halliday Fraser Munro

