


NOTES

LEGEND

NEW DISABLED BAY AS PER "TSRGD."

6.6m x 2.4m (L) (W)

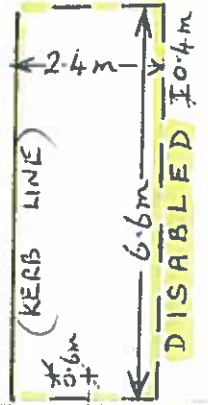

DESCRIPTION

"Start point is 33m south-east of the extended kerbline of Brand Drive for a distance of 6.6m south-eastwards and which has a width throughout of 2.4m."



Produced using Smithworld GIS

Date: 05/01/2015

Drawn By: J. Newlands

Dwg No:

1:500 Scale

The material contained in this plan has been reproduced from an Ordnance Survey map with the permission of the Controller of Maps. Crown Copyright.

Disabled Parking Bay
23/2 Christian Crescent

EDINBURGH

THE CITY OF EDINBURGH COUNCIL
Services for Communities,
4 East Market Street, Edinburgh EH9 8JH
Tel: 0131 280 2000

NOTES

REMOVE DISABLED PARKING
PLACE NO LONGER REQUIRED

Produced using Smithworld GIS

Date: 13/02/2015

Drawn By:

Dwg No:




1:500

The material contained in this plan has been reproduced from an Ordnance Survey map with the permission of the Controller of HMSO. Crown Copyright.

EASTER DRYLAW PLACE
DISABLED PARKING PLACE


EDINBURGH
THE CITY OF EDINBURGH COUNCIL
Services for Communities,
4 East Market Street, Edinburgh EH1 1DH
TEL: 0131 200 2000

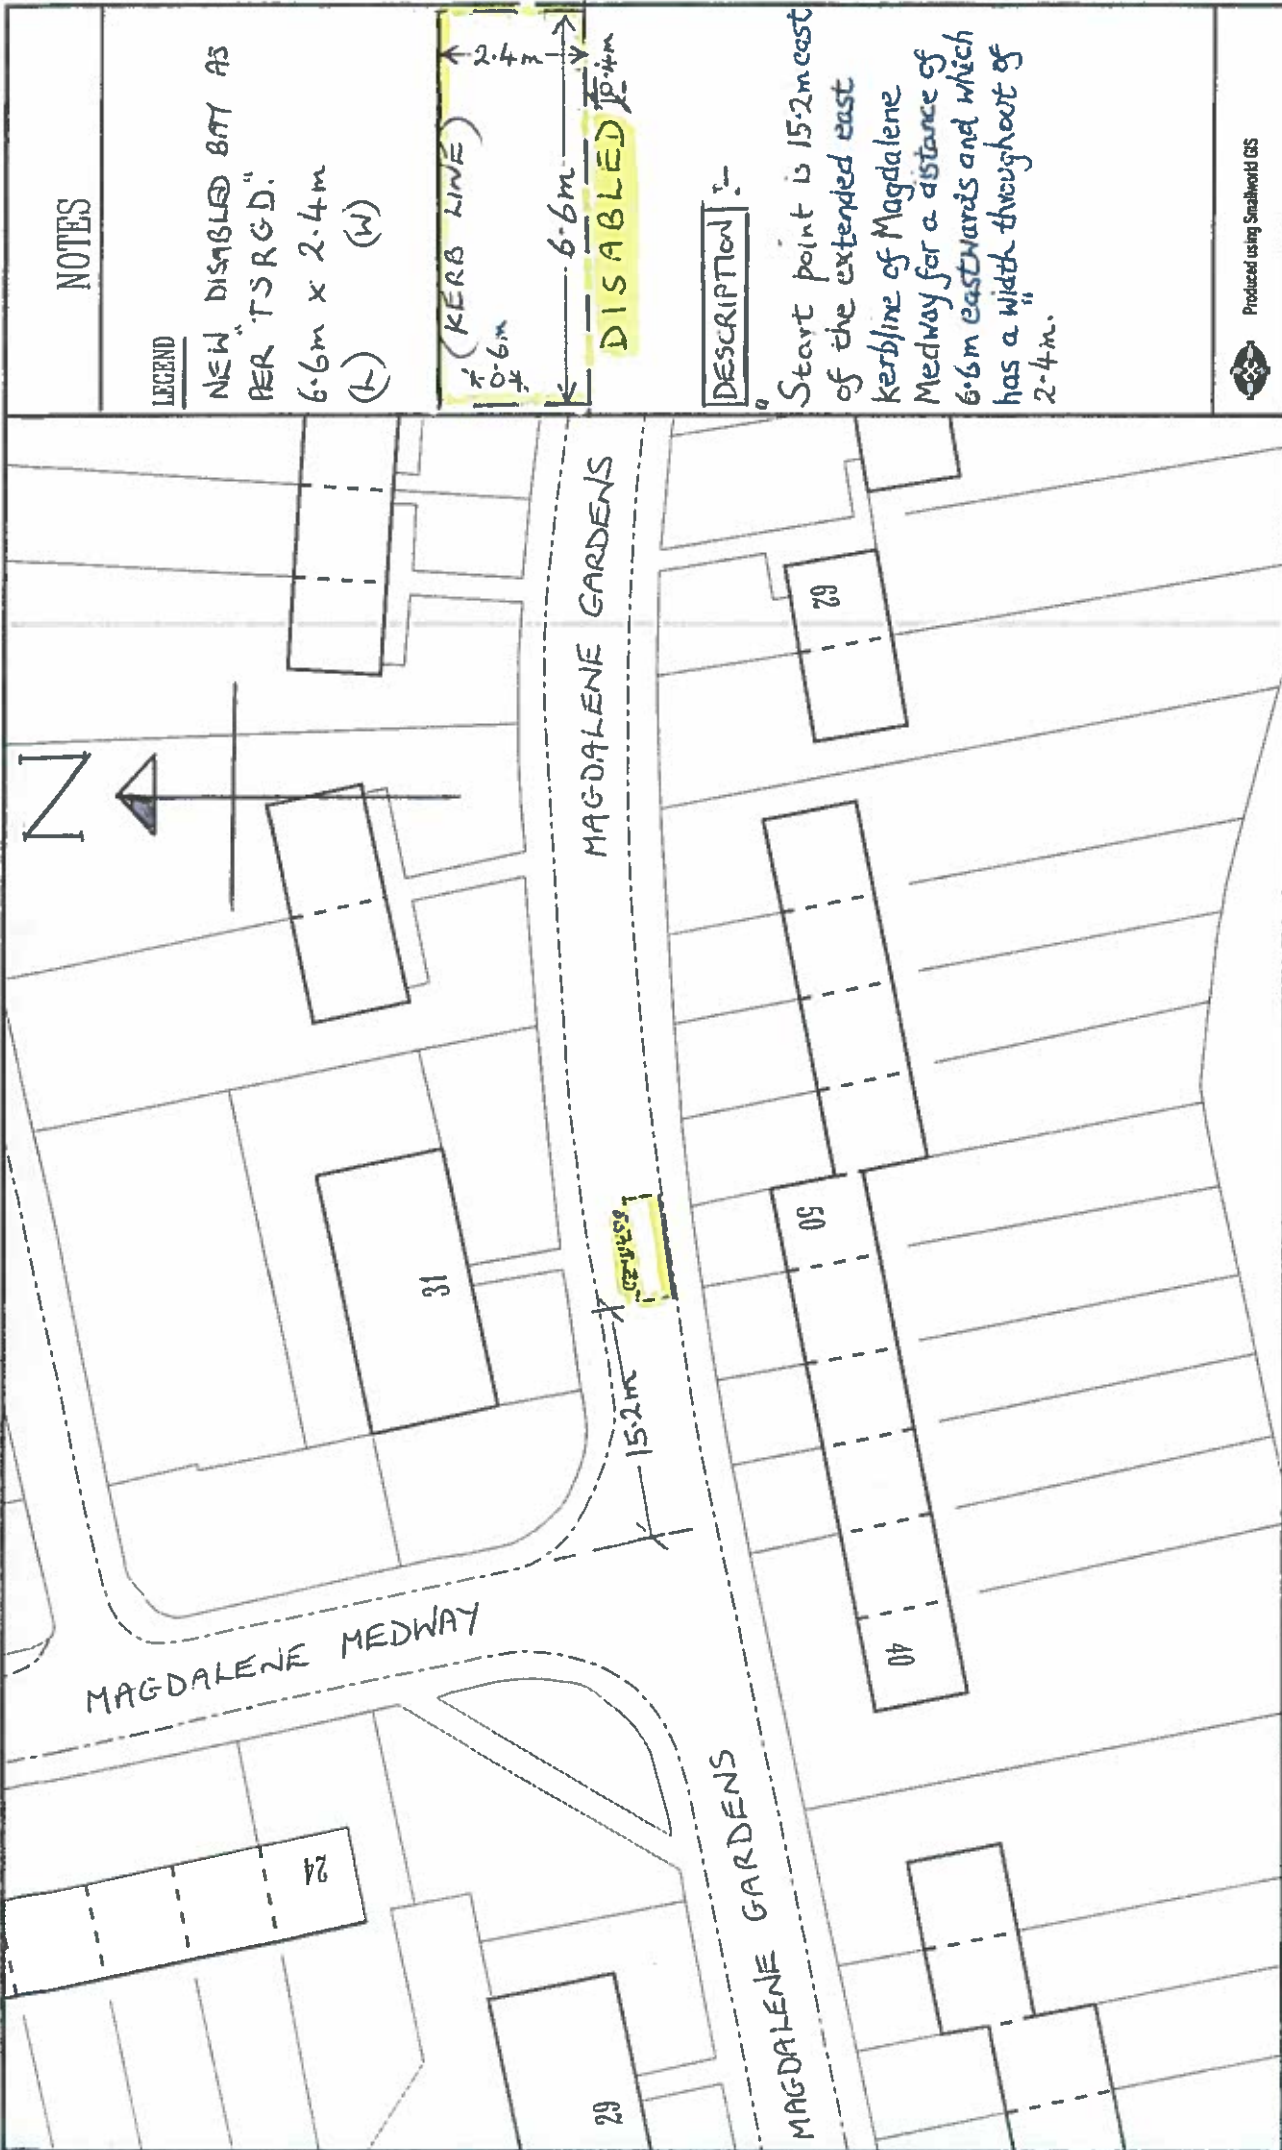

NOTES

LEGEND

NEW DISABLED BAY AS PER "TSRGD".
6.6m x 2.4m
(L) (W)

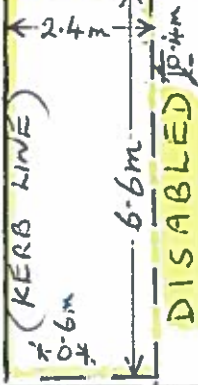

DESCRIPTION :-

Start point is 15.2m east of the extended east kerbline of Magdalene Medway for a distance of 6.6m eastwards and which has a width throughout of 2.4m.



Produced using Smallworld GIS

1:500 Scale
The material contained in this plan has been prepared from an aerial photograph supplied by the Ordnance Survey of the Ordnance Survey, Crown Copyright.

Disabled Parking Bay
31/3 Magdalene Gardens (opposite)

EDINBURGH
THE CITY OF EDINBURGH COUNCIL
Services for Communities,
4 East Market Street, Edinburgh EH8 8DH
Tel: 0131 200 2000

Date: 05/01/2015

Drawn By: J. Newlands


Dwg No:

AVENUE

MAGDALENE AVENUE

MAGDALENE PLACE

N

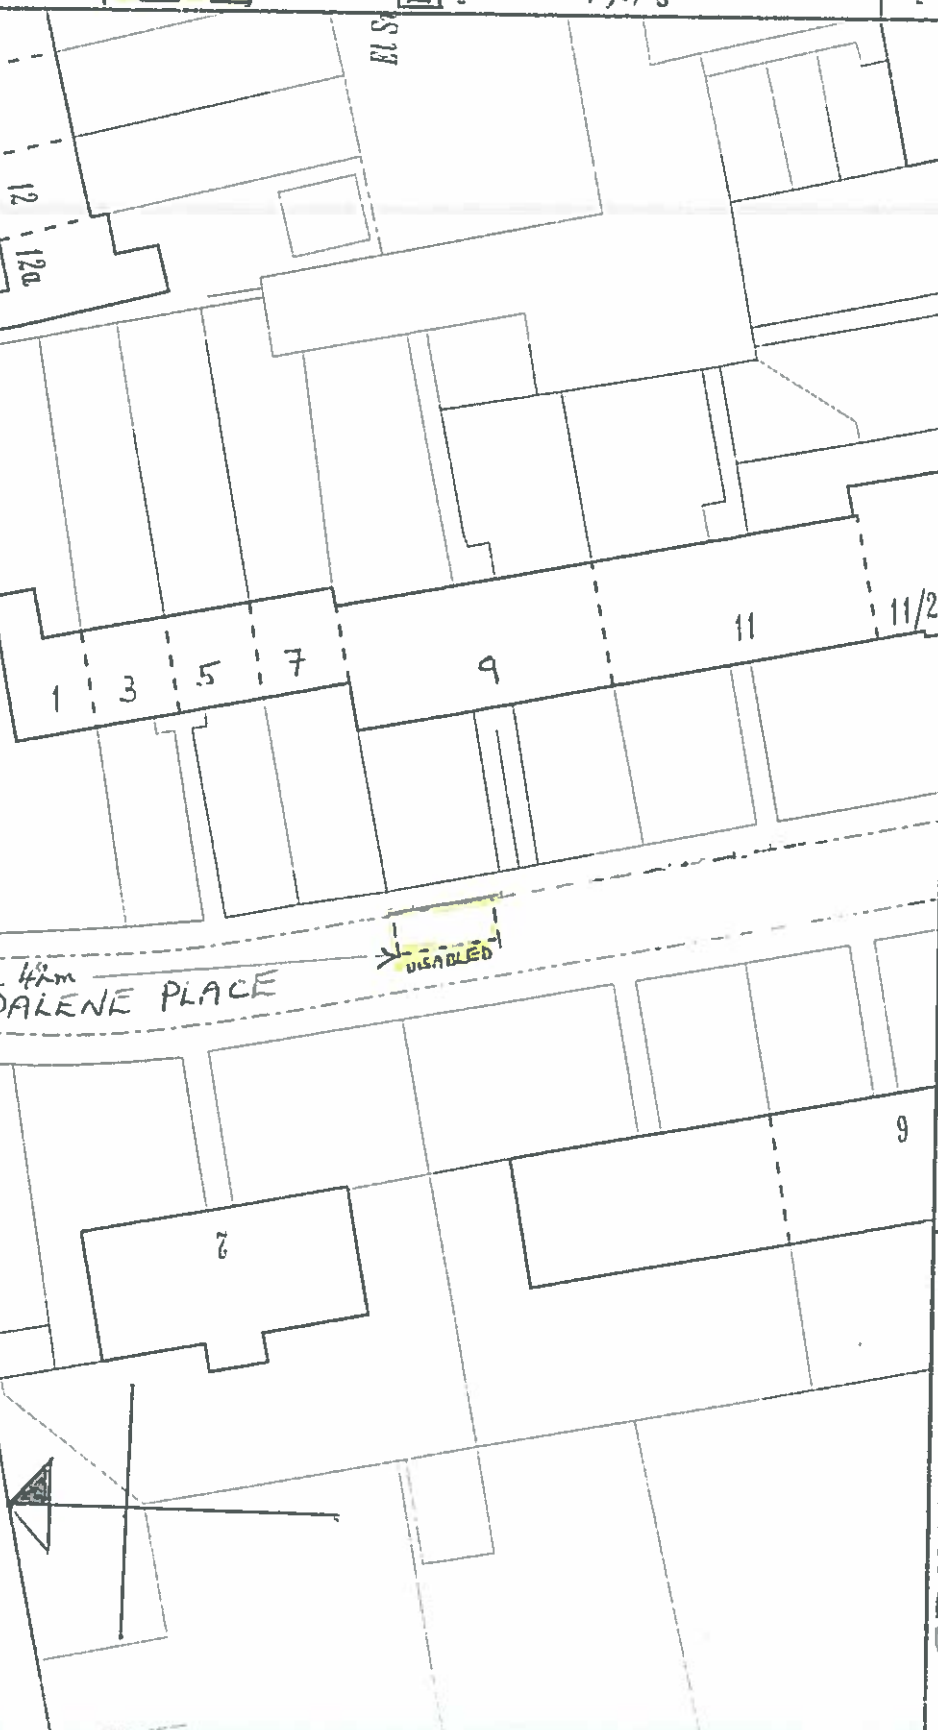


NOTES

LEGEND

NEW DISABLED BAY AS PER "TSRGD".

6.6m x 2.4m (L) (W)

(KERB LINE)

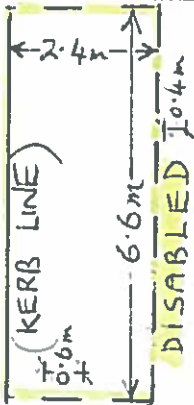

DESCRIPTION:-

"Start point is 42m south of the extended south kerbline of Magdalene Avenue for a distance of 6.6m southwards and which has a width throughout of 2.4m"



Produced using Smallworld GIS

Date: 05/01/2015

Drawn By: J. Newlands

Dwg No:

1:500 Scale

N

The material contained in this plan has been reproduced from an Ordnance Survey map with the permission of the Controller of Her Majesty's Stationery Office.

Disabled Parking Bay
9/1 Magdalene Place

EDINBURGH

THE CITY OF EDINBURGH COUNCIL
Services for Communities,
4 East Market Street, Edinburgh EH3 8DH
Tel: 0131 269 2000

5 MARMION CRESCENT
REMOVE DISABLED BAY

NOTES

516x2.0



Marmion Crescent 5/2