



EH15 PARK DESIGN: CONCEPT A

'A PLACE FOR ADVENTURE AND NATURAL PLAY'



Key

- | | | | |
|-----|--|-----|--|
| 00. | Mound | 12. | Natural stone stepping stones |
| 01. | Scots pine urban forest | 13. | Net and timber play equipment |
| 02. | Existing woodland edge retained | 14. | Timber benches |
| 03. | Mixed species boundary hedge | 15. | Timber frames for den building |
| 04. | Wildflower meadow | 16. | Small pergola 'outdoor classroom' |
| 05. | Grass lawn | 17. | Concrete free-play area |
| 06. | Primary path – tarmac | 18. | Interpretation boards for explorer's trail |
| 07. | Secondary surface – self-binding whin dust | 19. | Park entrance sign with park name |
| 08. | Mown track in meadow grass | 20. | 4no lighting columns on path from Hamilton Drive |
| 09. | Boulder play area surface - whin dust | 21. | Footpath connection with 3G pitch |
| 10. | Bouldering structures | 22. | Bollards at Hamilton Drive |
| 11. | Bolted climbing handholds | | |

EH15 PARK DESIGN: CONCEPT A

new
park
for
EH15



Boulders




Timber play equipment



Pergoda



Hedge

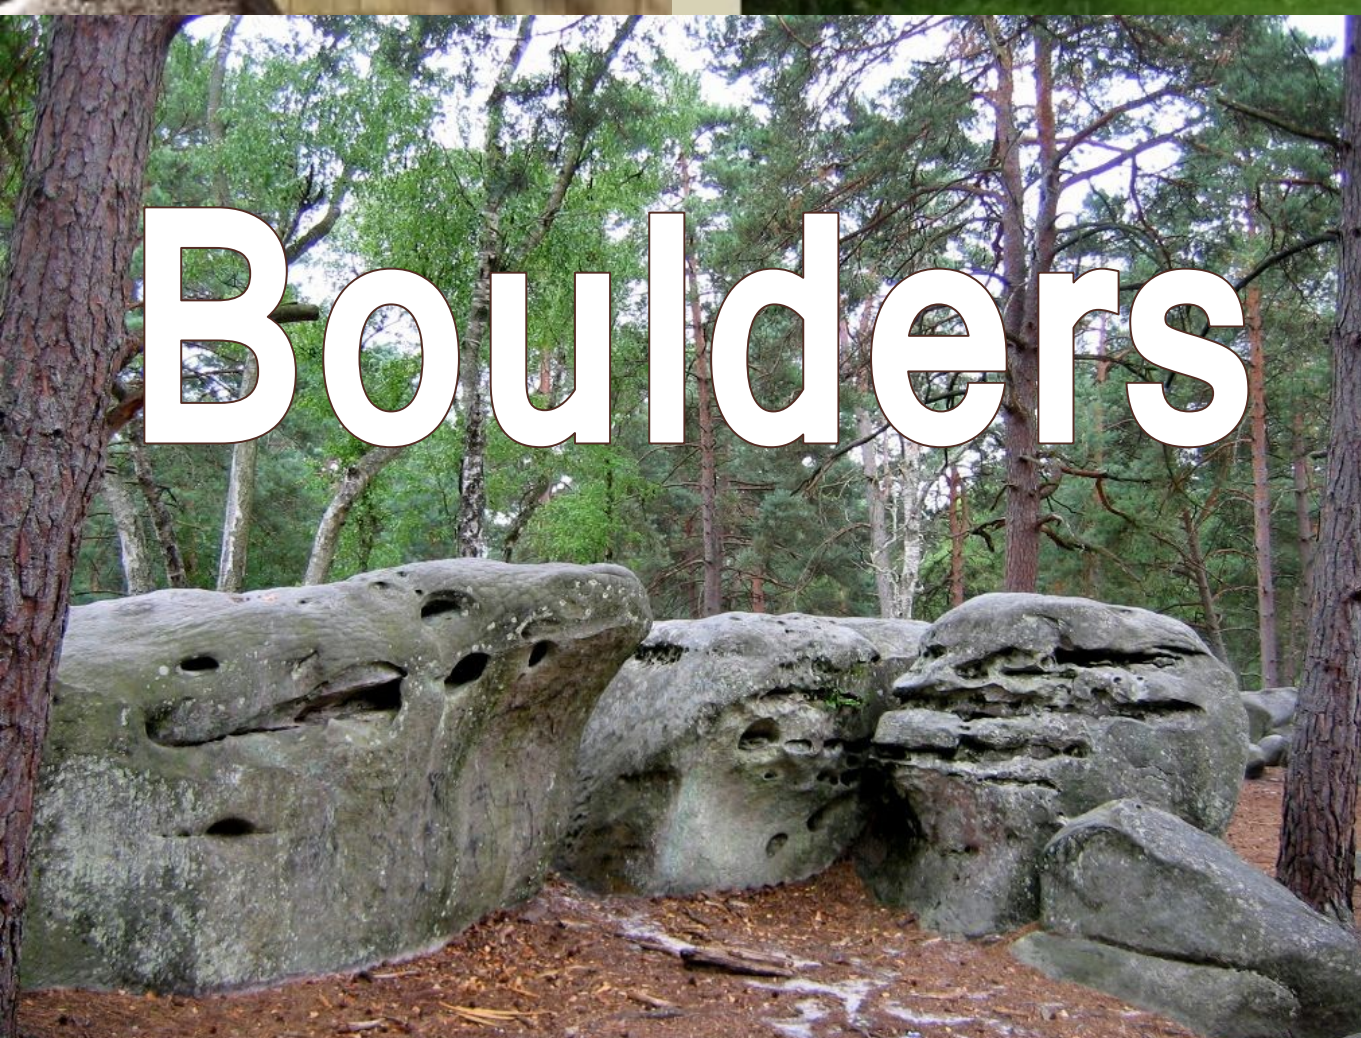

Boulders




Scots pine



Concrete free-play



Wild flowers

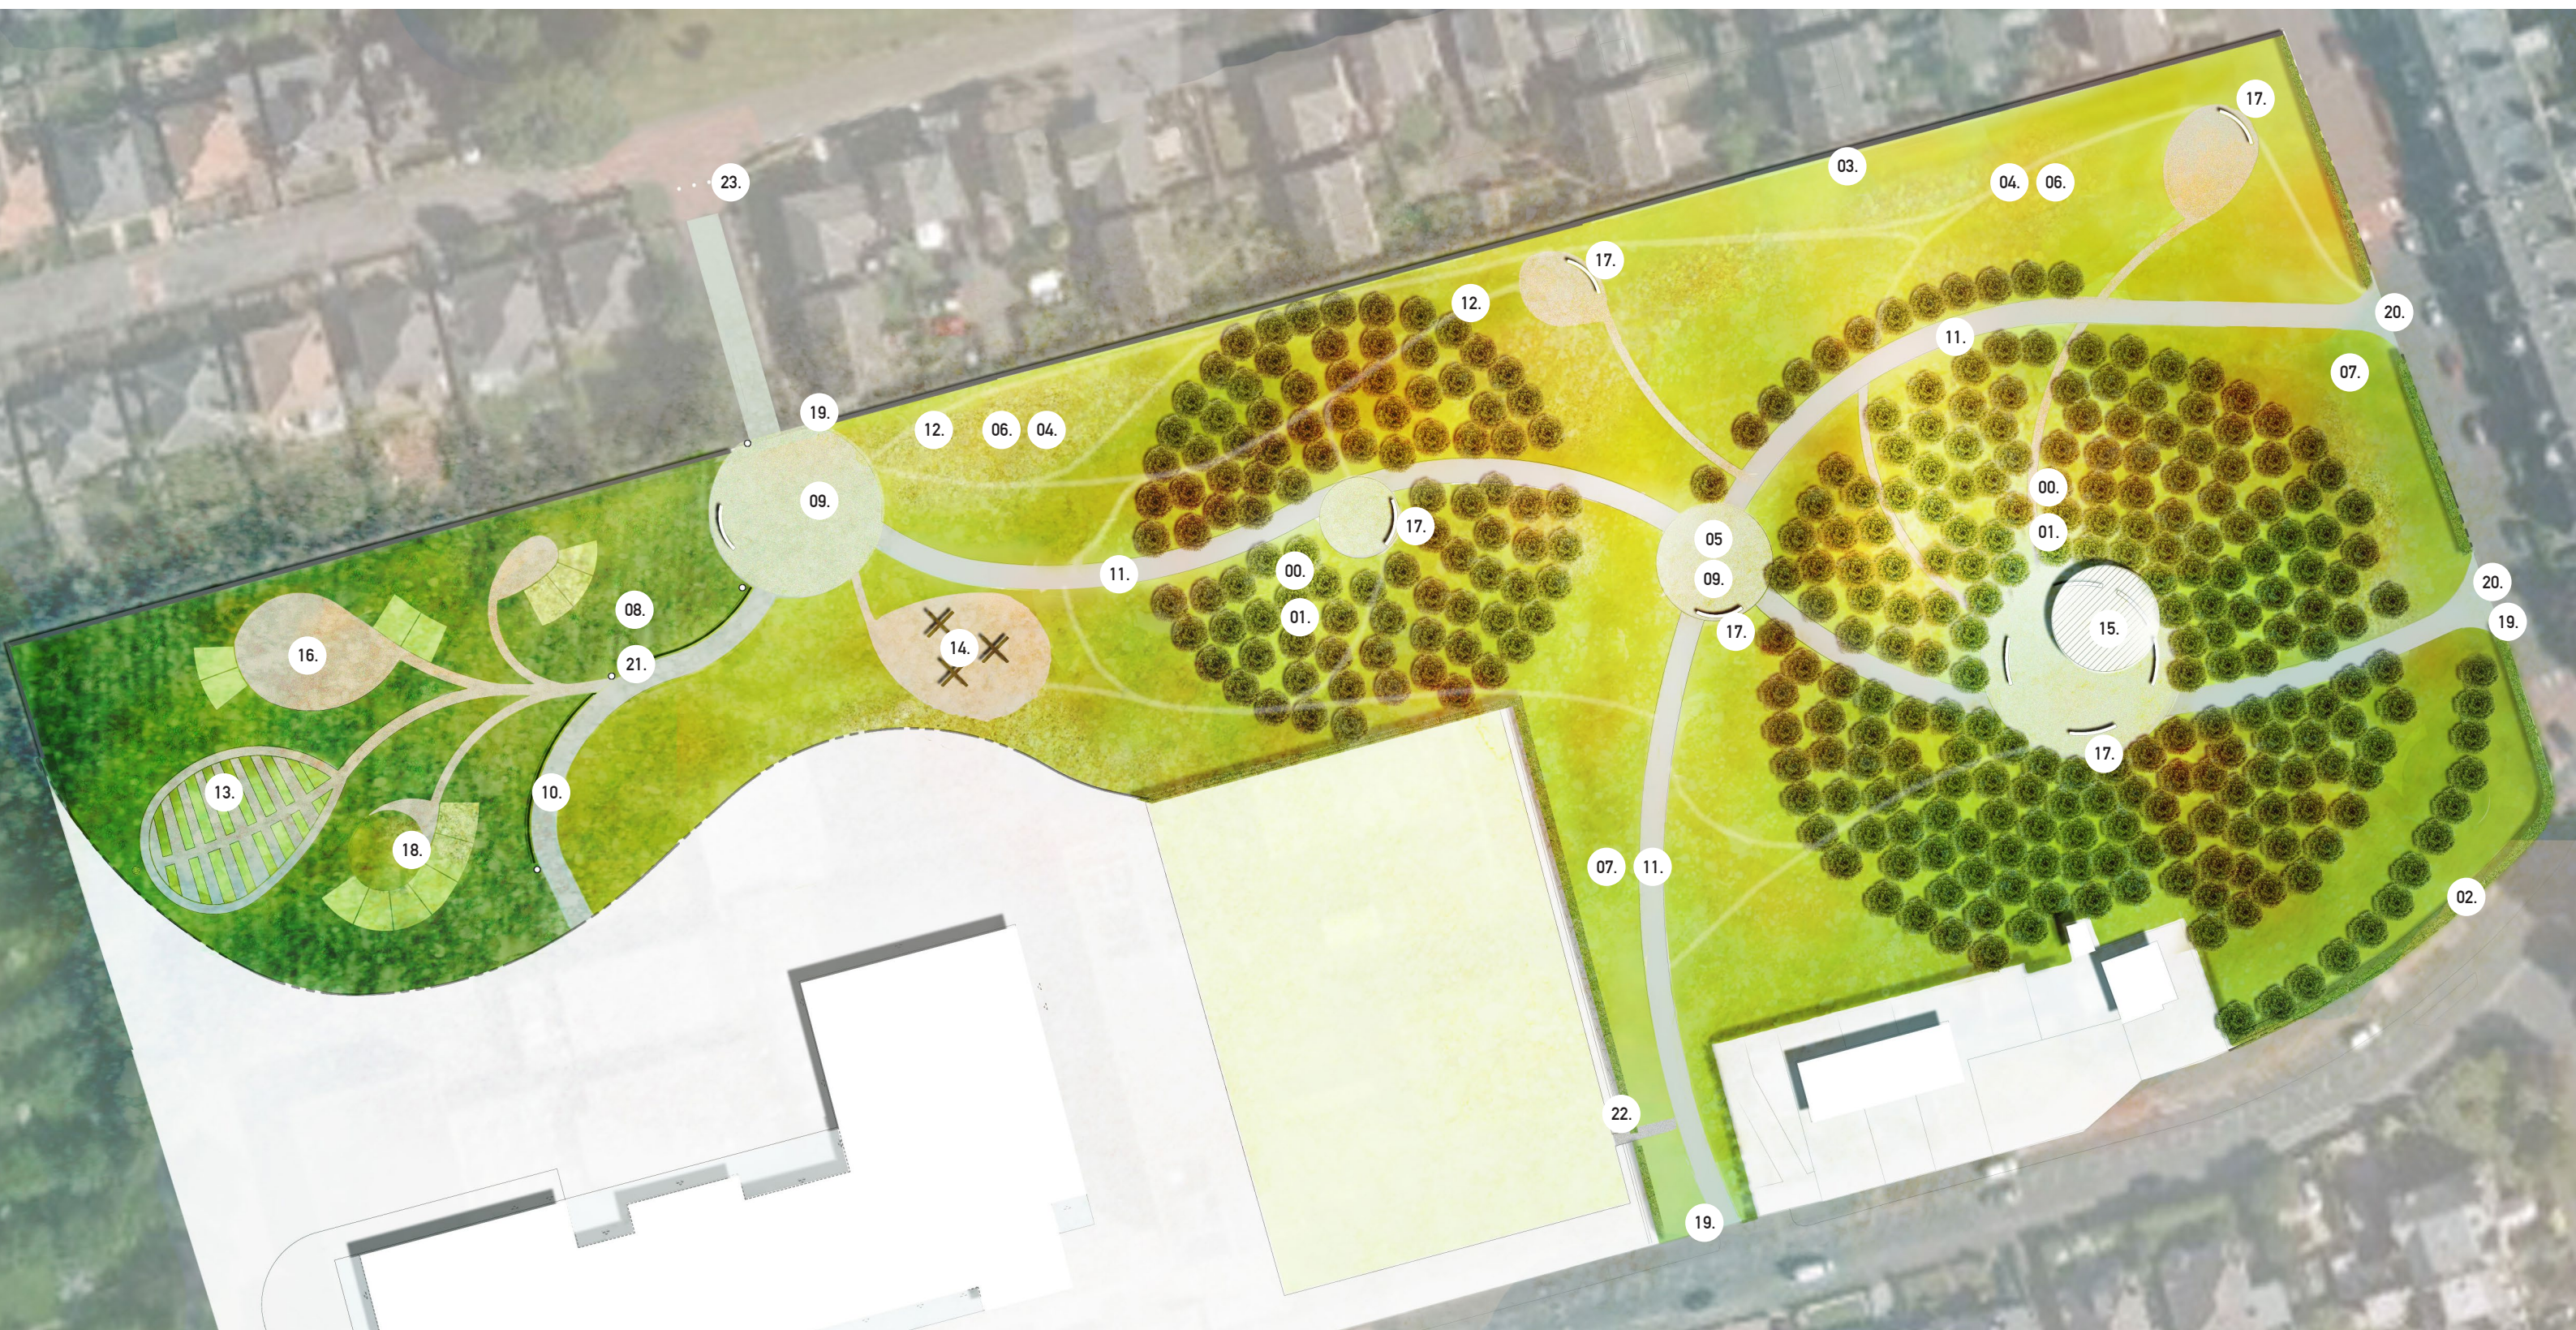

EH15 PARK DESIGN: CONCEPT B

'A PLACE TO GROW TOGETHER'



Key

- | | | | |
|-----|---|-----|--|
| 00. | Mound formation to raise community orchard | 12. | Tertiary path – mown track in meadow grass |
| 01. | Scottish heritage varieties fruiting orchard | 13. | Timber raised bed planters |
| 02. | Mixed boundary hedge | 14. | Play equipment |
| 03. | Apple and Pear Espallier trees along south-facing wall | 15. | Canopy shelter |
| 04. | Foraging species (plug planted) | 16. | Shelter/potting shed/outdoor classroom |
| 05. | Plant identification information board | 17. | Benches |
| 06. | Wild flower meadow | 18. | Picnic communal dining bench and table |
| 07. | Grass lawn | 19. | Park entrance sign with park name |
| 08. | Willow coppice plantation and maze / willow fence structure | 20. | Reinstate exiting school entrances |
| 09. | Courtyard spaces | 21. | 4no lighting columns on path from Hamilton Drive |
| 10. | Primary path – tarmac | 22. | Footpath connection with 3G pitch |
| 11. | Secondary path - self-binding whin dust | 23. | Bollards at Hamilton Drive |

EH15 PARK DESIGN: CONCEPT B

new
park
for
EH15



Orchard trees



Play equipment



Espallier trees




Planting beds



Hedge



Wild flowers

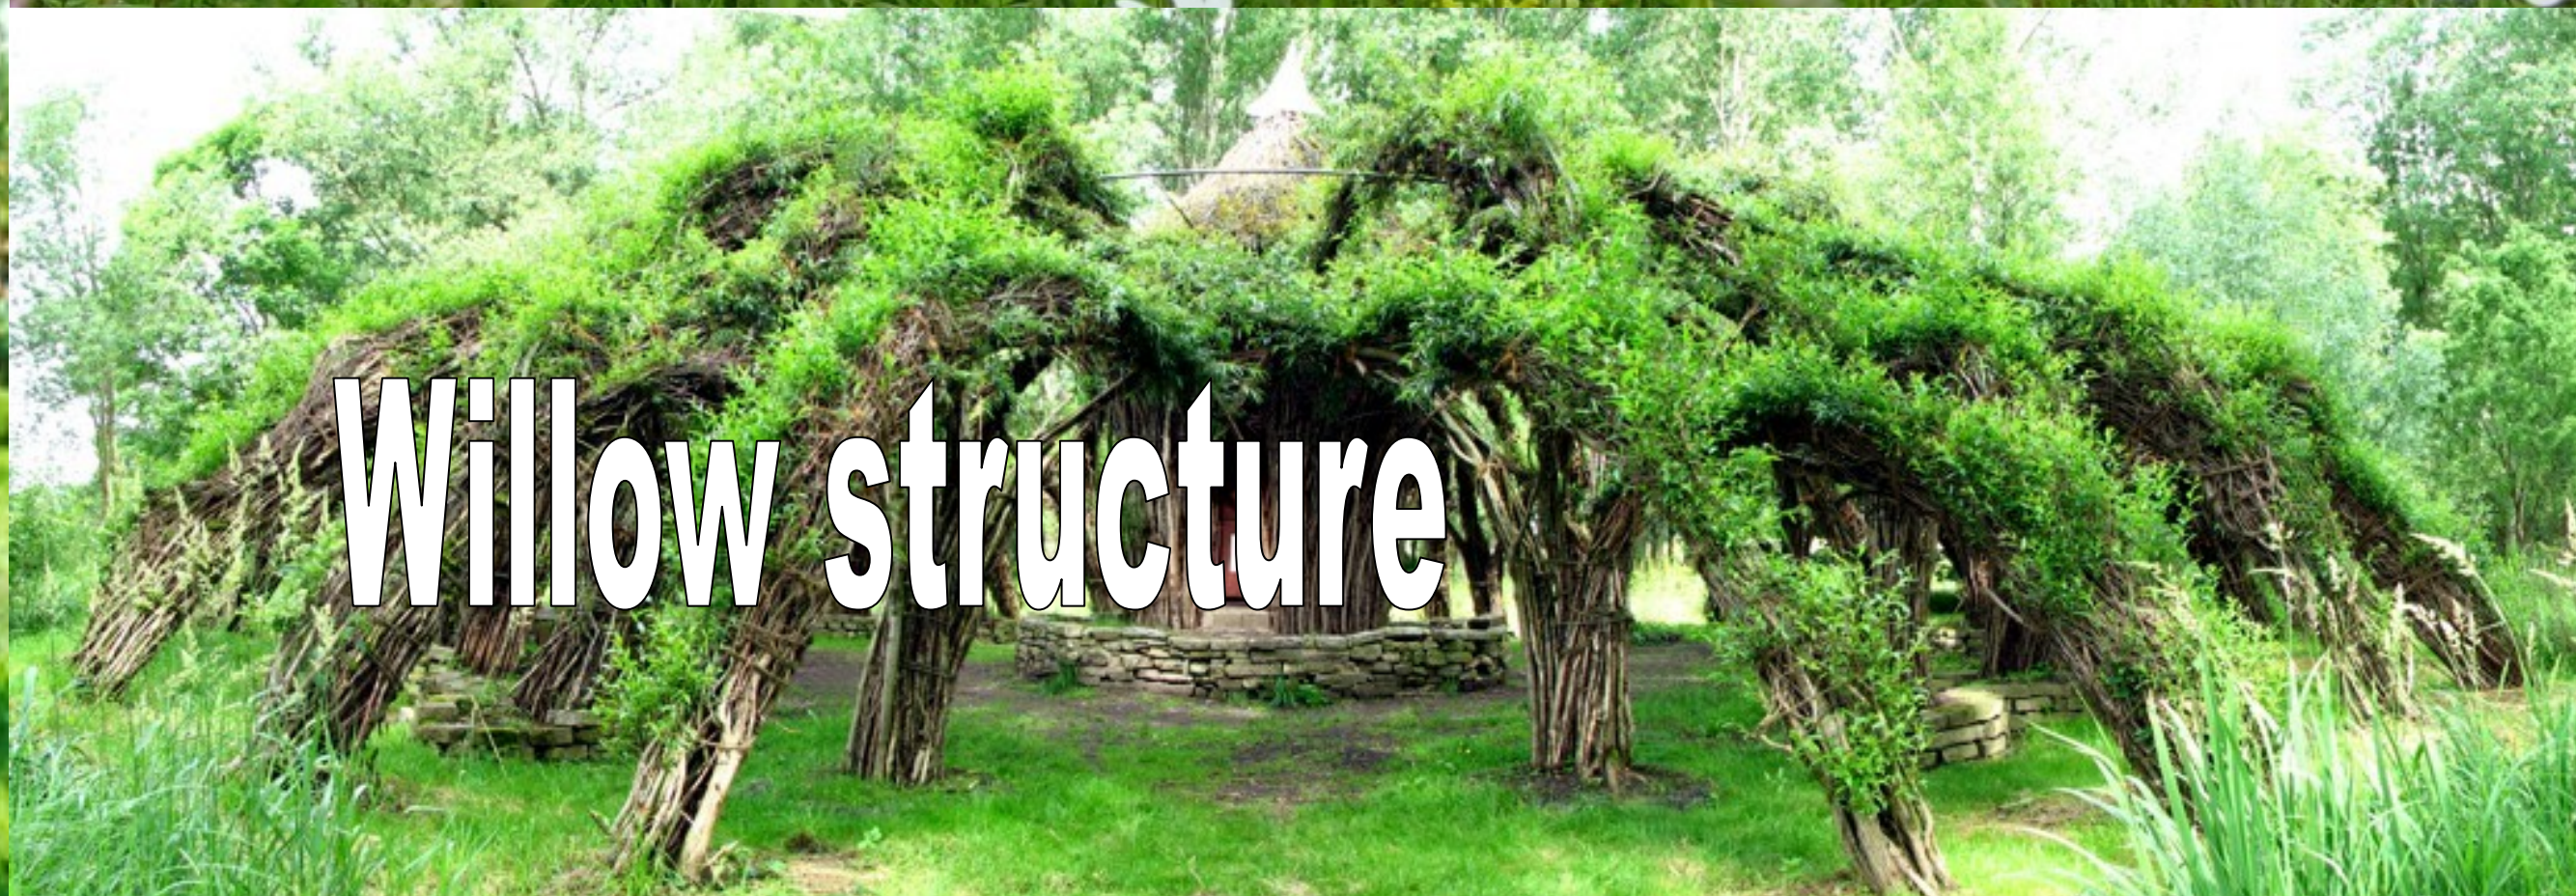

Willow structure



EH15 PARK DESIGN: CONCEPT C

'A PLACE TO INTERACT WITH ART'



Key

- 00. Mound formations for urban woodland
- 01. Aspen (*Populus tremula*) woodland
- 02. Mixed species boundary hedge
- 03. Wild flower meadow
- 04. Grass lawn
- 05. Primary path – tarmac
- 06. Secondary path – self binding whin dust
- 07. Play surface - bound recycled rubber chips
- 08. Interactive play equipment
- 09. Timber benches
- 10. Concrete free-play area
- 11. Park entrance sign with park name
- 12. Outdoor classroom: flexible space
- 13. 4no lighting columns on path from Hamilton Drive
- 14. Footpath connection with 3G pitch
- 15. Bollards at Hamilton Drive

EH15 PARK DESIGN: CONCEPT C

new
park
for
EH15



Aspen trees




Primary path



Hedge



Concrete free-play

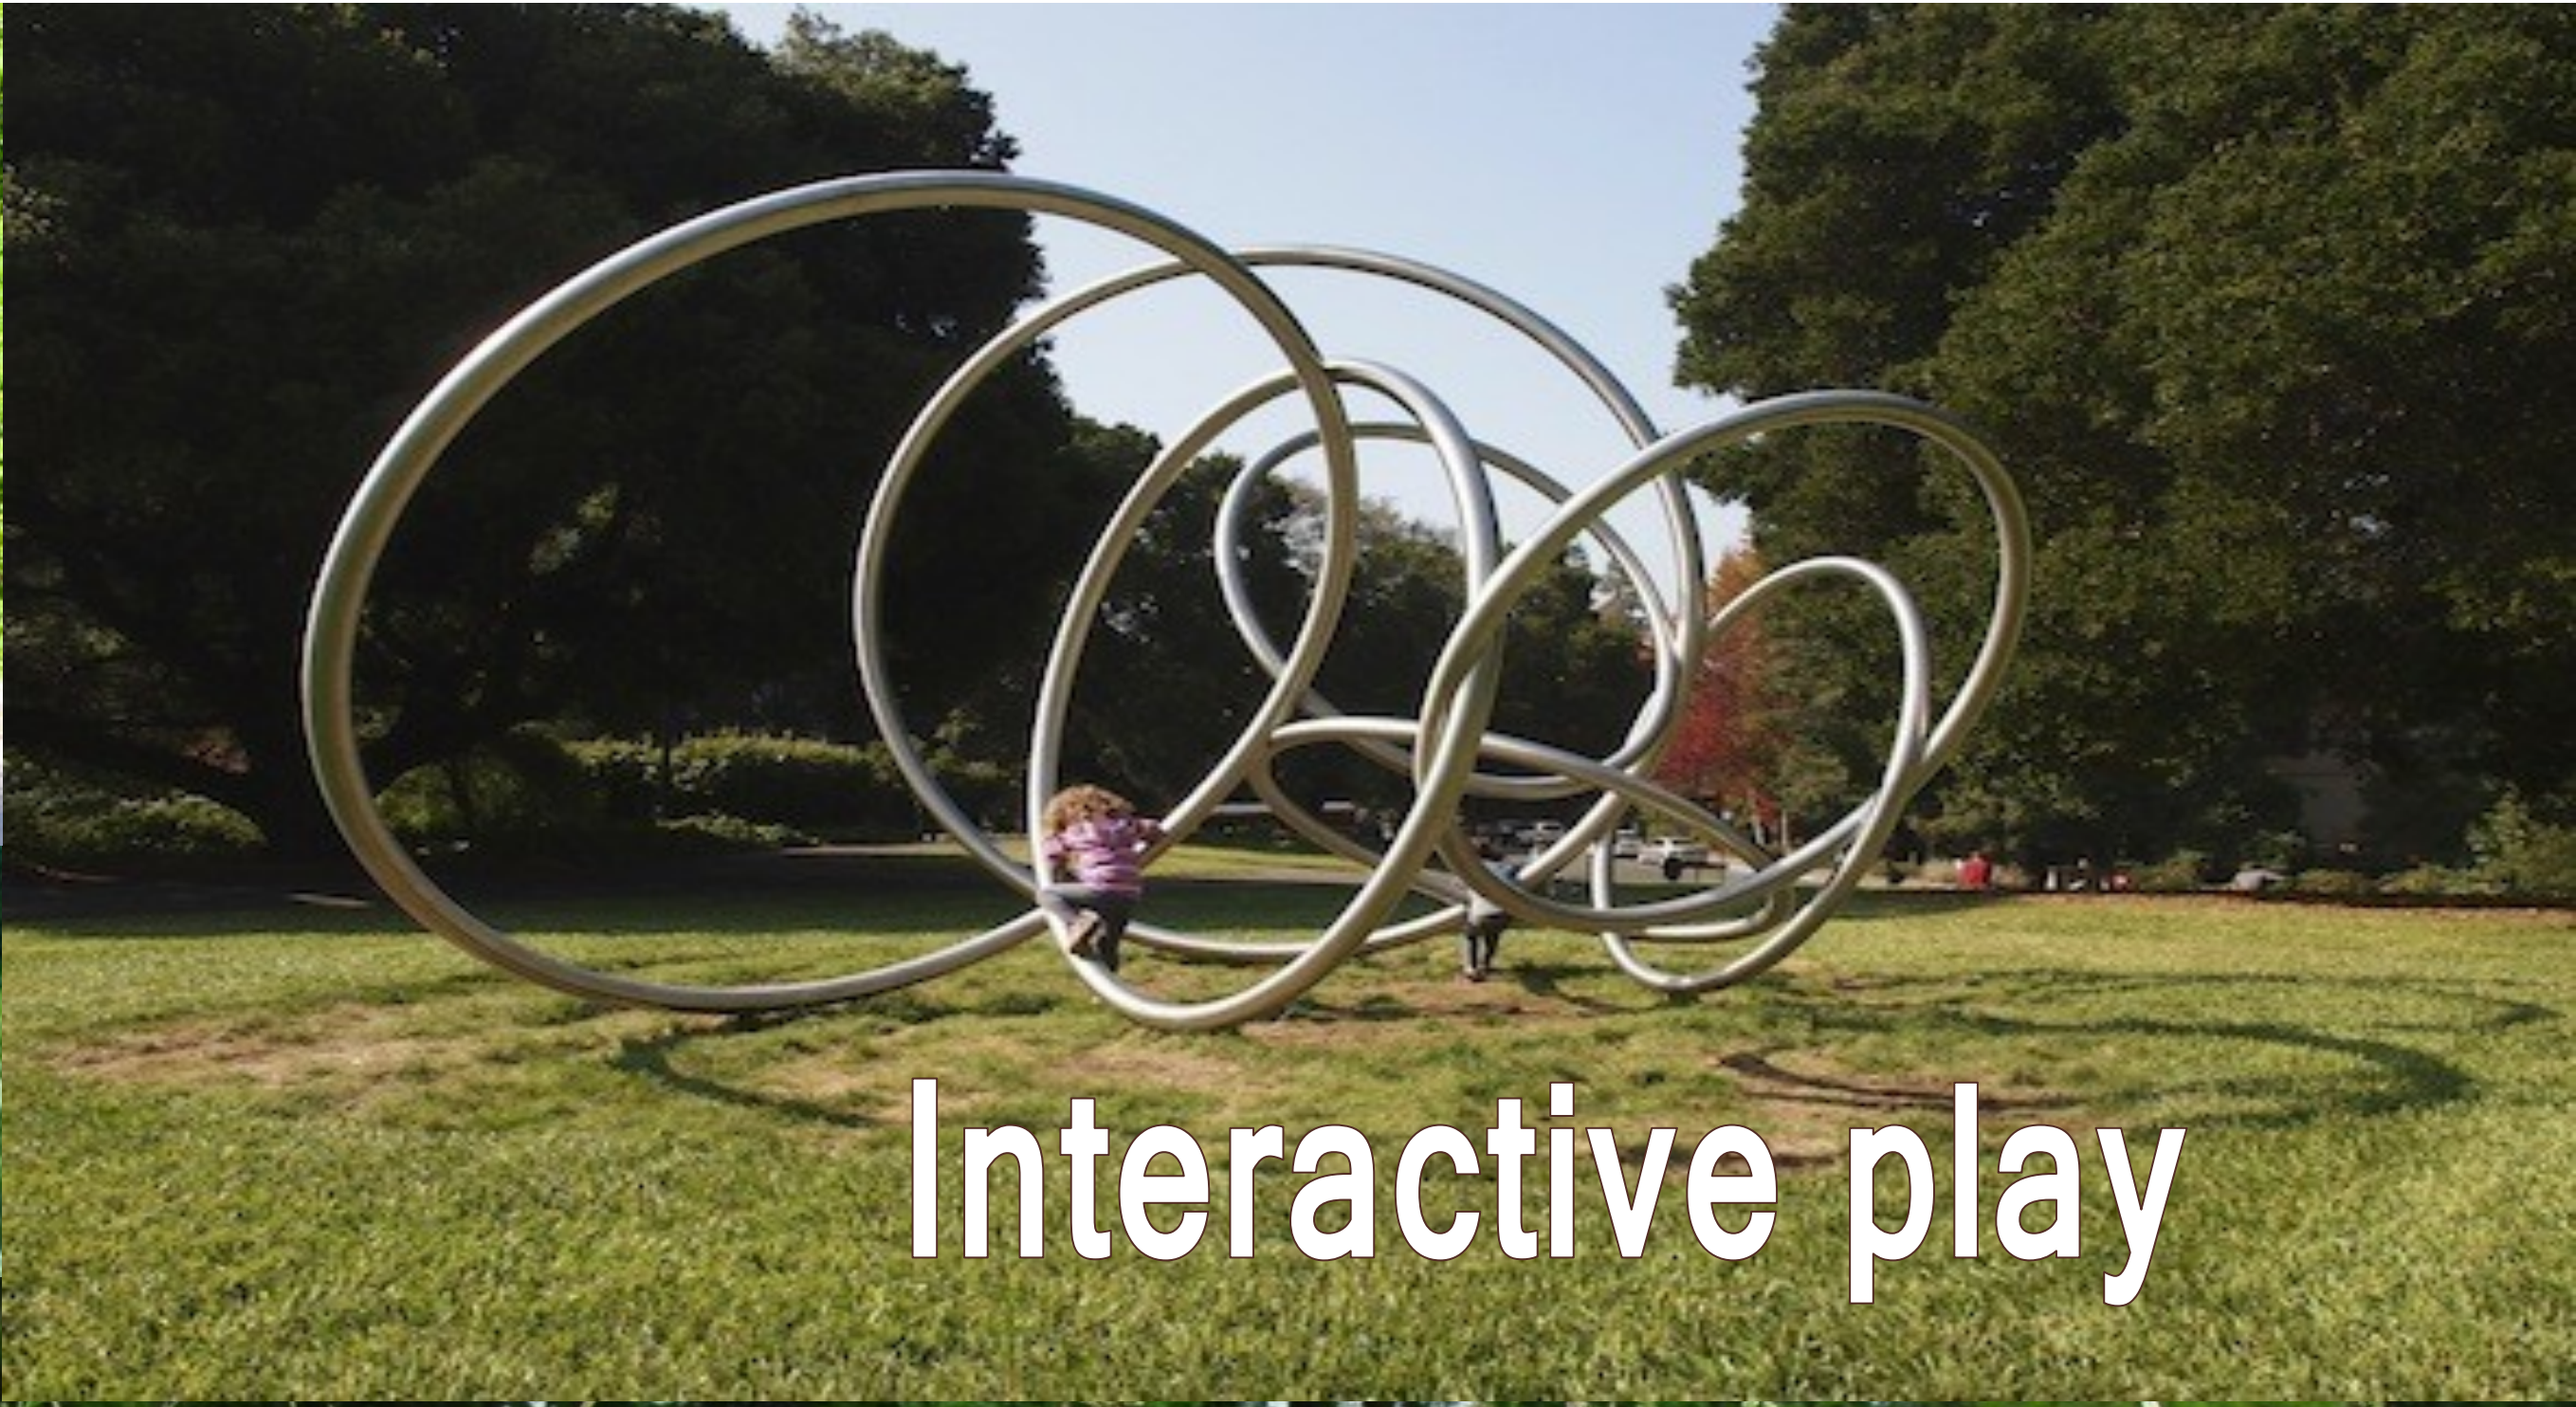

Interactive play



Wild flowers