

# NOTES

INTRODUCE LOADING PROHIBITION  
AT CROSSING POINT TO MAINTAIN  
THE LINE OF SIGHT BETWEEN  
PEDESTRIANS AND DRIVERS


Produced using Smallworld GIS



Date: 16/03/2016

Drawn By:

Dwg No:

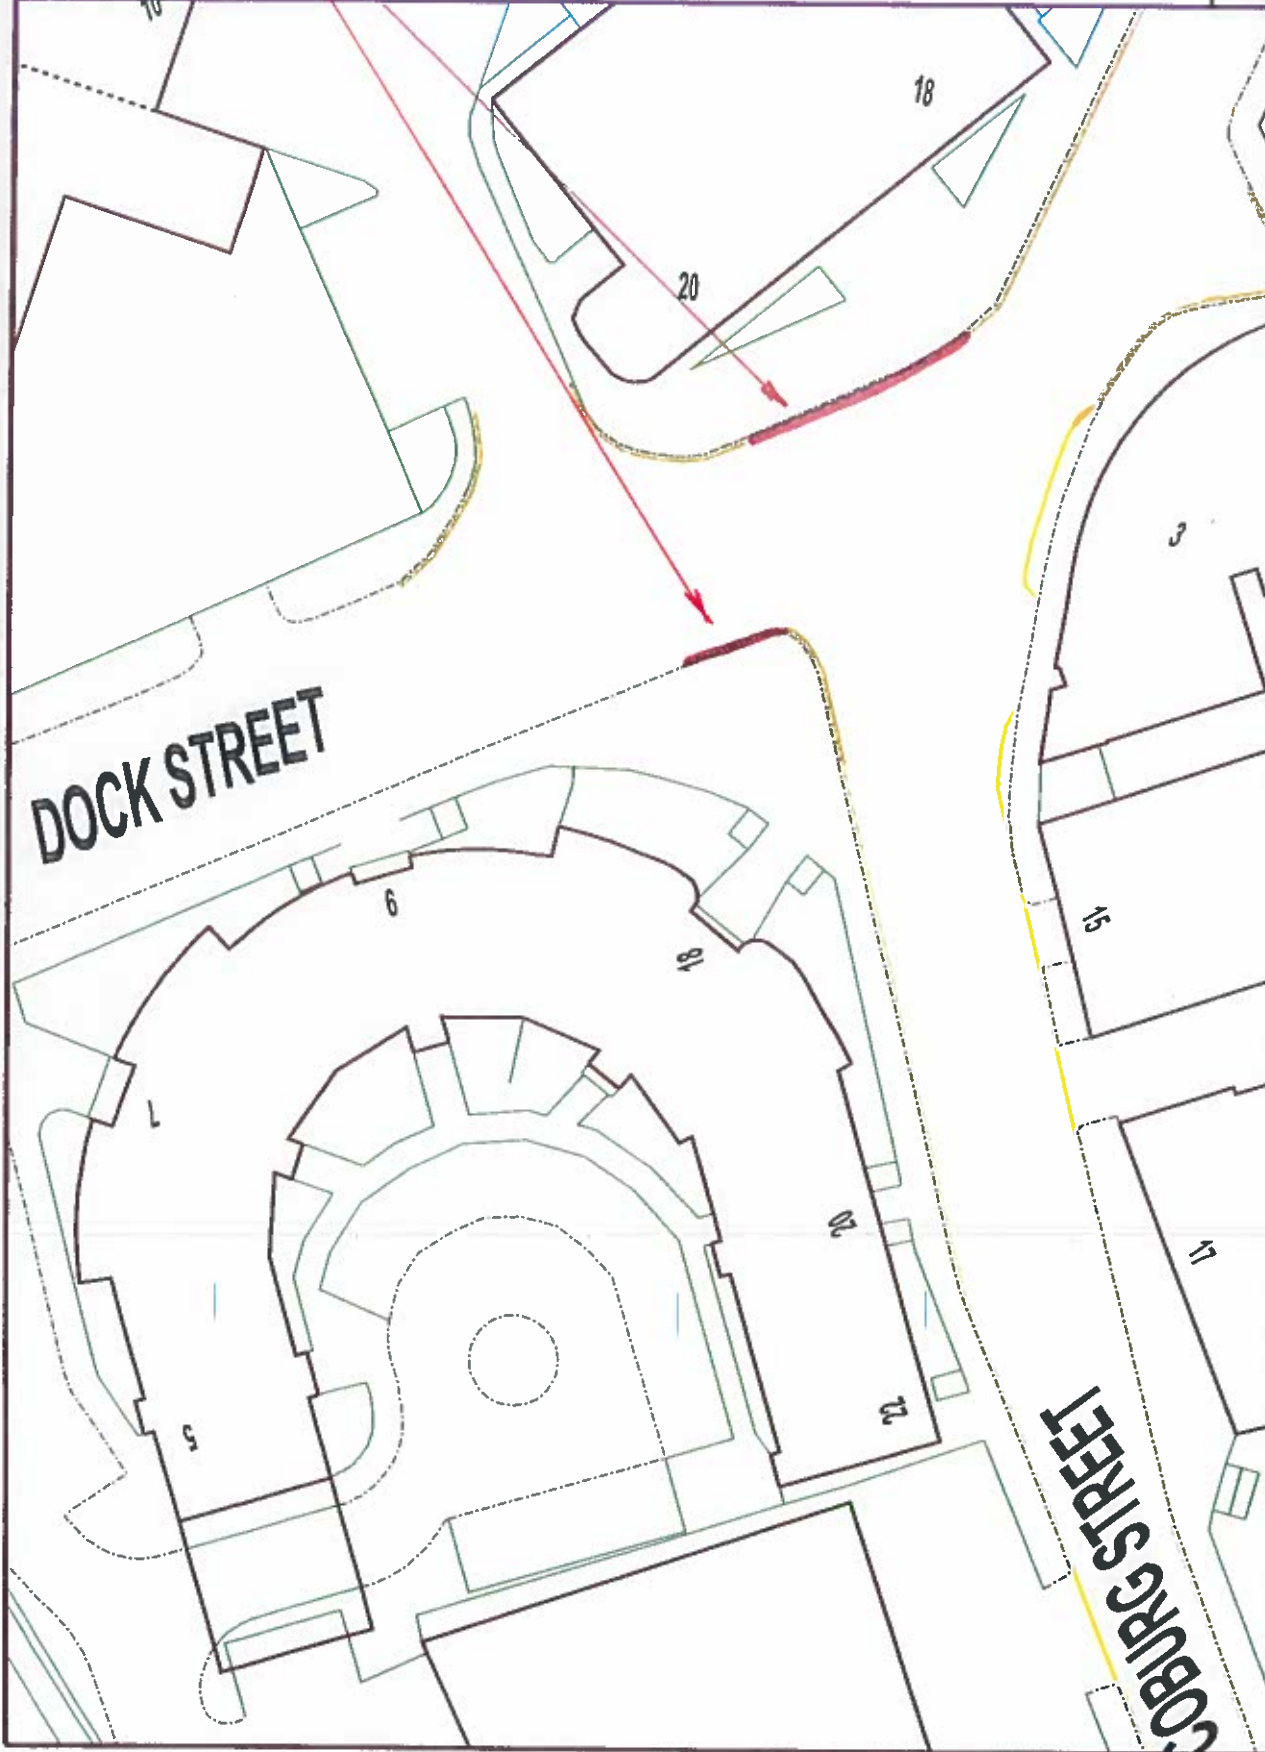

1:500

The material contained in this plan has been reproduced from an Ordnance Survey map with the permission of the Controller of HMSO. Crown Copyright.

## LOADING/UNLOADING PROHIBITIONS DOCK STREET

**EDINBURGH**  
THE CITY OF EDINBURGH COUNCIL  
Services for Communities,  
4 East Market Street, Edinburgh EH8 8DN  
Tel: 0131 220 2000