



**Duddingston Road/Duddingston Park
Location Plan
n.t.s**

Proposed Parking Restriction Details

1. Duddingston Road : Extend existing DYL's NW by 43.0m.
2. Proposed DYL's at Junction of Duddingston Park with Duddingston Road : length 31.0m.
3. Proposed DYL's at junction of Duddingston Park with Southfield Place : length 34.0m.
4. Proposed DYL's at junction of Duddingston Road with Baileyfield Road : length 24.0m.

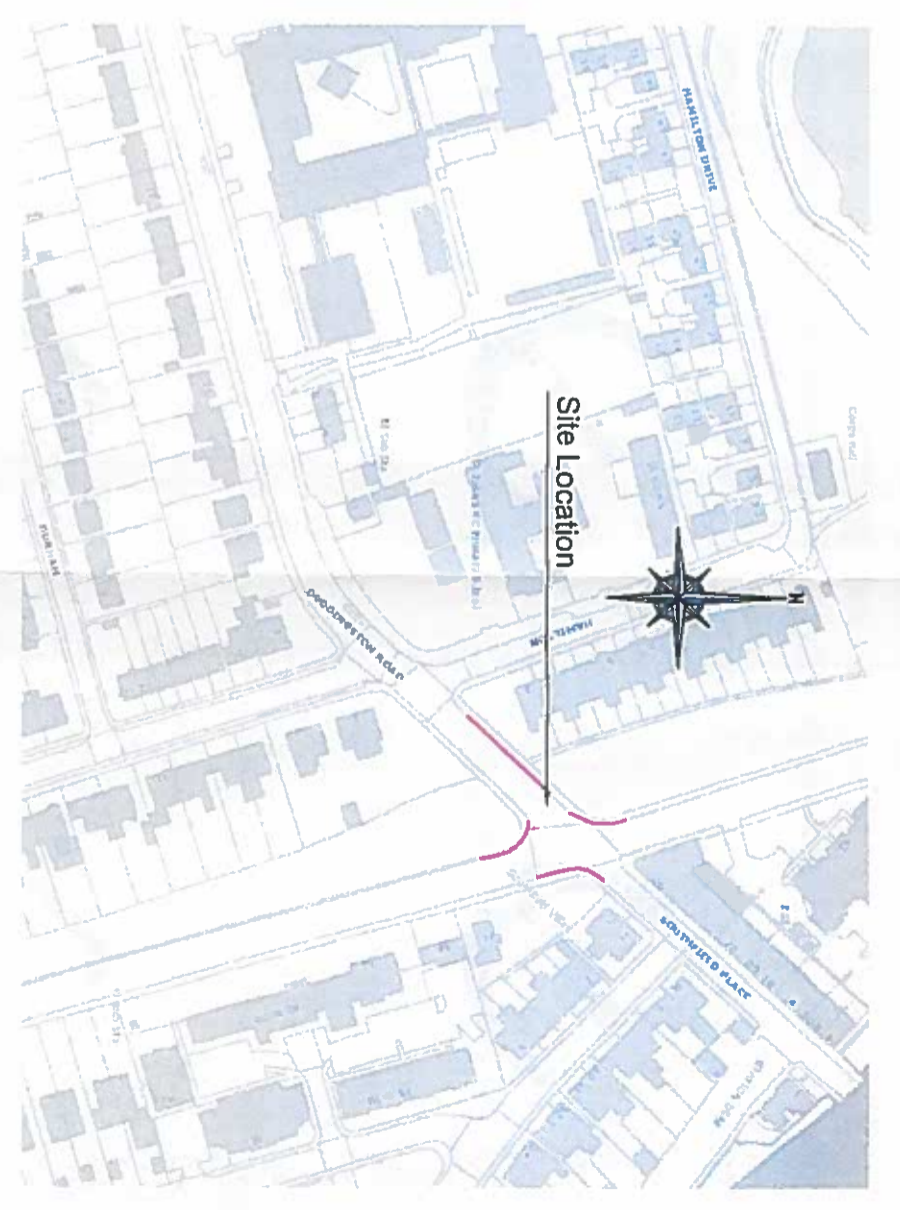

**Duddingston Road/Duddingston Park
Location Plan
n.t.s**

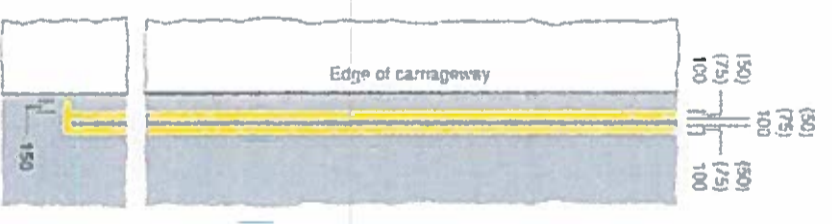

1018.1
(1) Waiting of vehicles on a side of a length of road prohibited at any time during a period of at least 4 consecutive hours; or
(2) Stopping of vehicles in a bay, by prohibited except in emergency;

Item	1	Regulations 4
	2	Regulation 7 (1)(1) 22, 24(1) 25(4)
	3	Regulation 657 2 637 3, 640 6-8 3 650 3 653 653 1, 15082
	4	Permitted vehicles None
	5	Duration requirement: Schedule 17, item 12

EDINBURGH
THE CITY OF EDINBURGH COUNCIL

The City of Edinburgh Council
East Neighbourhood Office
101 Middle Main Road, Edinburgh
EH16 4ZG Tel. No. 0131 529 3111

**East Neighbourhood
Environment
Team**

**Duddingston Road
Junction
Parking Restrictions**

Date: Feb 2016	Job No.	Drawn By: KDA
Scale: As Shown		Checked By: AM

Draw No. W17/Rm/01/Feb 2016