






01 | PROPOSED CONTEXT ELEVATION ALONG DURHAM ROAD
1:200



01 | PROPOSED CONTEXT ELEVATION ALONG MILTON ROAD WEST
1:200

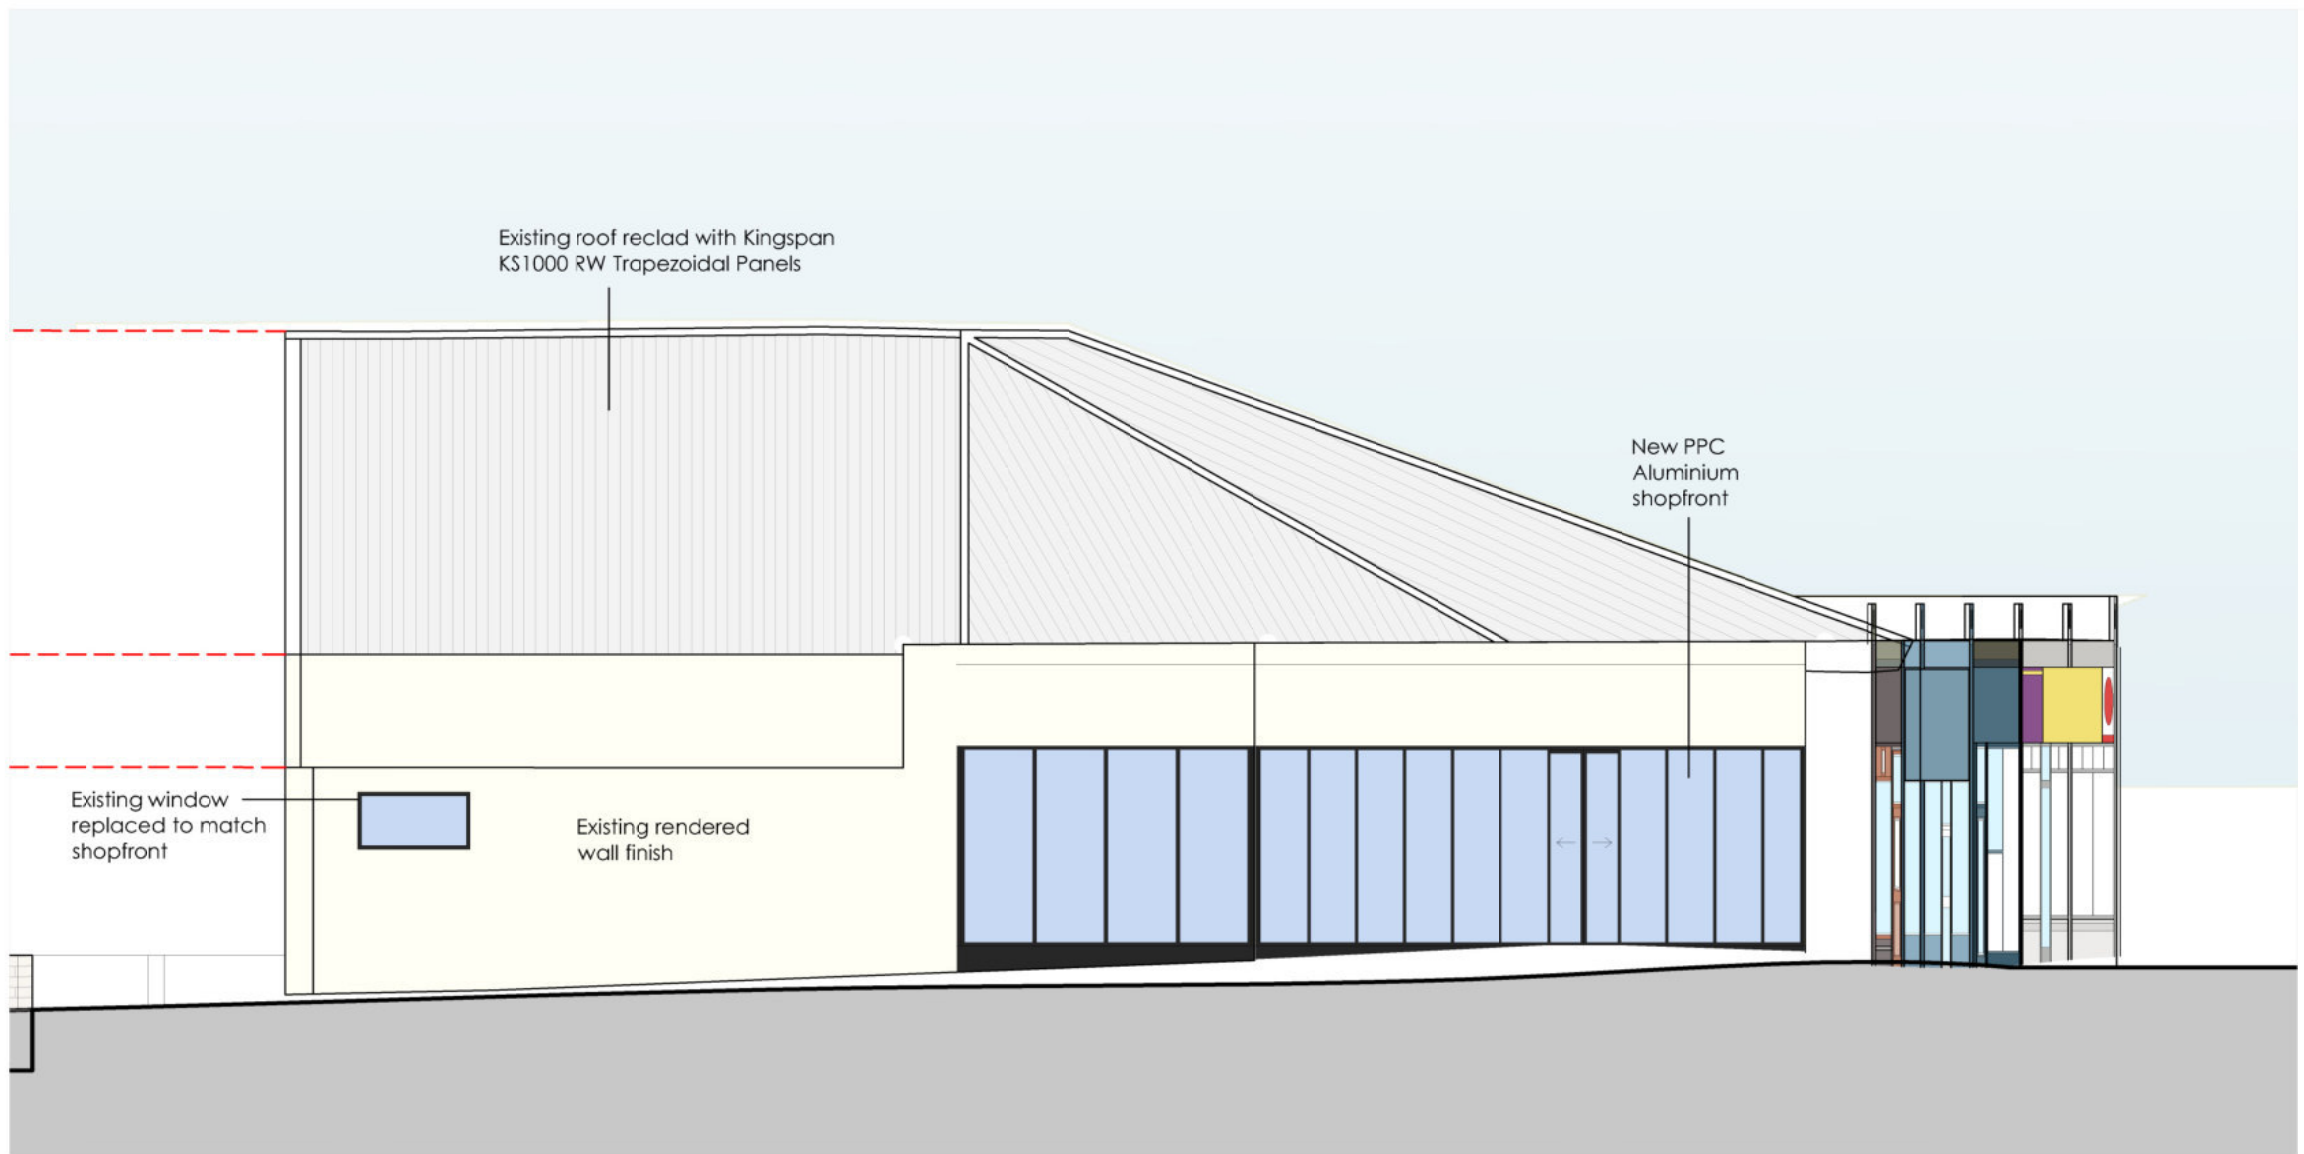

02 | PROPOSED ELEVATIONS
1:100

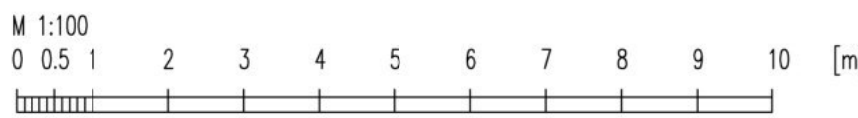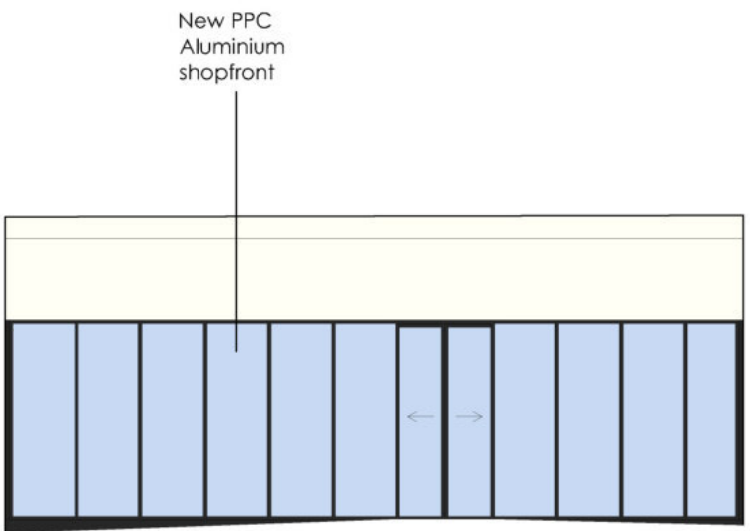

NO DIMENSION TO BE SCALED
ALL SIZES TO BE SITE VERIFIED
THIS DRAWING IS COPYRIGHT
IF IN DOUBT, ASK

NOTES/REVISIONS
A. Scale bars added. 05.02.18

McLAREN MURDOCH & HAMILTON
CHARTERED ARCHITECTS
2 DUNDEE ROAD
PERTH, PH2 7DW
2 WEST COATES
EDINBURGH, EH12 5JQ
TELEPHONE 01738 627061
TELEPHONE 0131 539 5000

MIXED USE DEVELOPMENT
8A MILTON ROAD WEST
EDINBURGH, EH15 1LF

DRAWING TITLE
ELEVATIONS AS PROPOSED
CONTEXT & RETAIL UNIT

SCALE 1:100 @ A1
DATE JAN 2018
DRAWING NO. 2747 (PL) 07 A
DIRECTOR MJT
DRAWN BY GR