


Elevation of wall showing Proposed Advertising panels.  
 South West wall on Brighton Place. 1:100 @ A3 size

Hoarding Specification.  
 9mm WBP plywood fixed on framing  
 with 70mm x 20mm redwood top and bottom  
 rail. Finish to face to be Sandolin  
 Superdec Satin Opaque Wood  
 Protection Colour 00A13 Dark  
 Grey as frames.

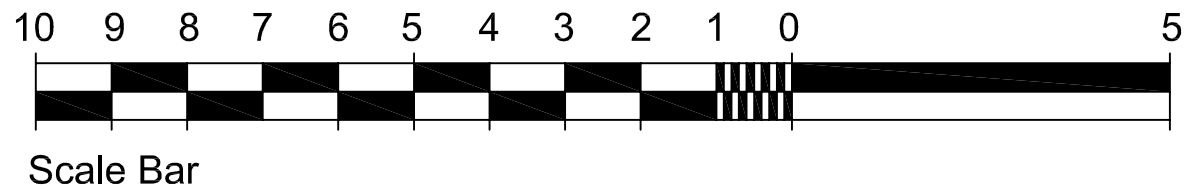

BUILD HOLLYWOOD LTD t/a JACK ARTS SCOTLAND. The Basement, 15 Duncan Terrace, London N1 8BZ Tel 020 7691 2823 E-MAIL: info@buildhollywood.co.uk	Job/Client <b>Proposed Advertising Panels</b> Build Hollywood Ltd t/a Jack Arts Scotland Brighton Place Edinburgh EH15 1JH	Project Architect	Drawn By dm	Project No <b>11 15 253 02</b>	Drawing No
	Drawing Title <b>Proposed Elevation</b>	Scale 1:100	Date March 2021		