


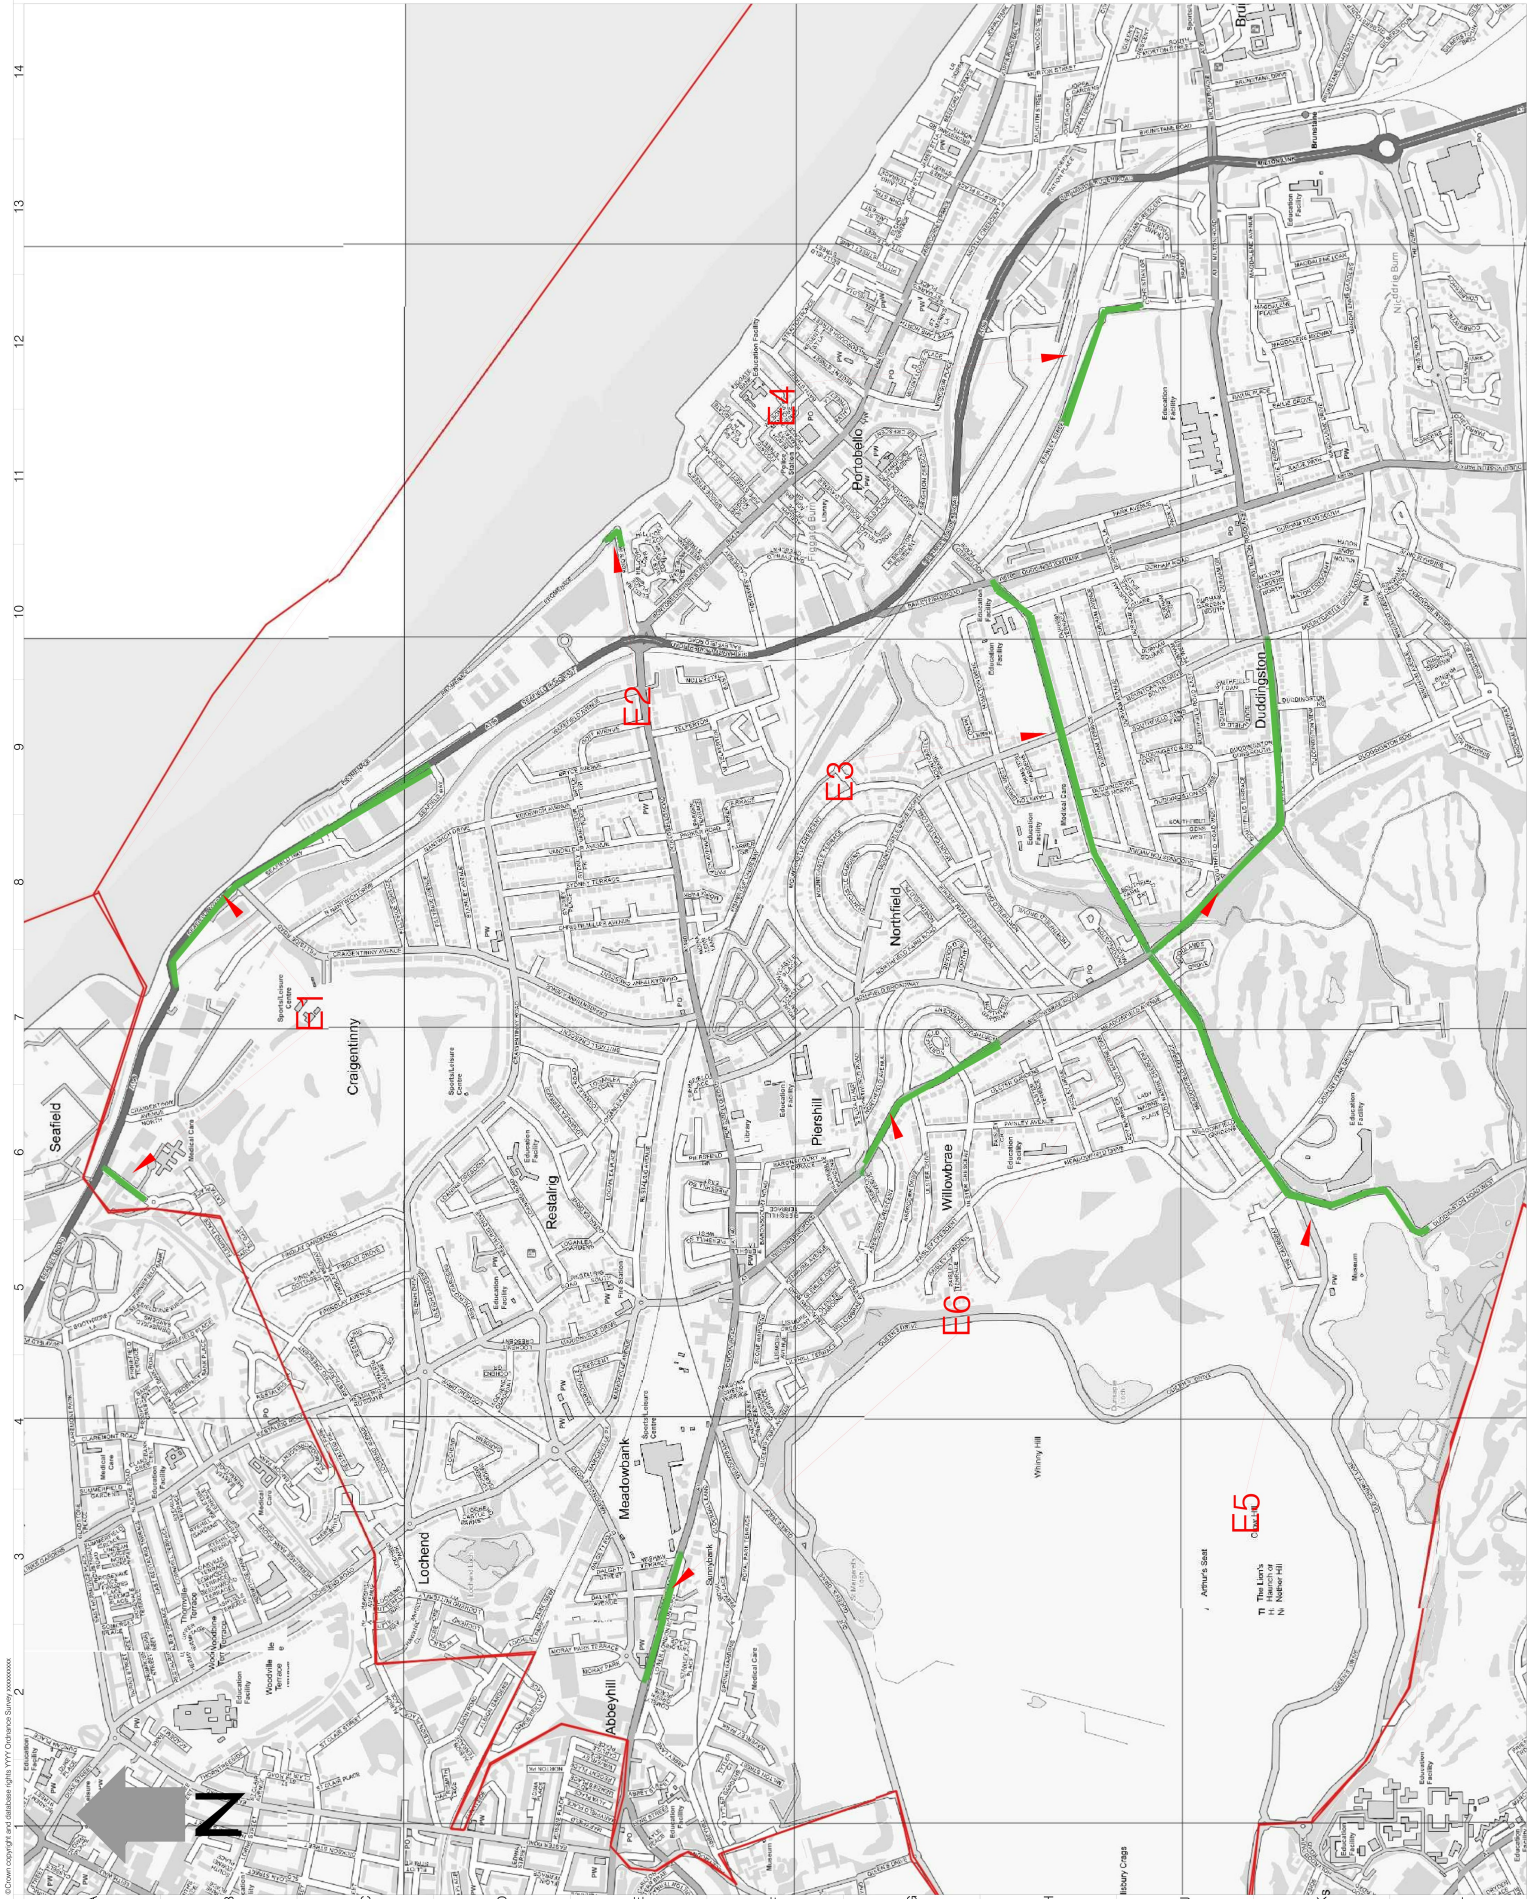

Key

- E1 - Seafield Street
- E2 - Kings Place
- E3 - Duddingston Road
- E4 - Stanley Street
- E5 - Duddingston Road West
- E6 - A1 Corridor

Notes

- 1) Please refer to CEC Travelling Safety ETR0 Restrictions Overview document for further information on restrictions at each location.

Rev	Date	Description	Dim	Chk	App
0		For Information			

PROJECT CENTRE

www.edinburgh.gov.uk

EDINBURGH
THE CITY OF EDINBURGH COUNCIL

Project	Travelling Safety				
Drawing Title	Overview East plan				
Drawing Status	For Information				
Drawn	Designed	Date	Scale	Size	
BF	BF	NOV/2021	Not to Scale	A1	
Drawing No.	ETRO Overview EAST				
Rev	0				