



**PROPOSED ALTERATIONS AT THE BOATHOUSE
3 KINGS PLACE. EDINBURGH. EH15. IDU.**

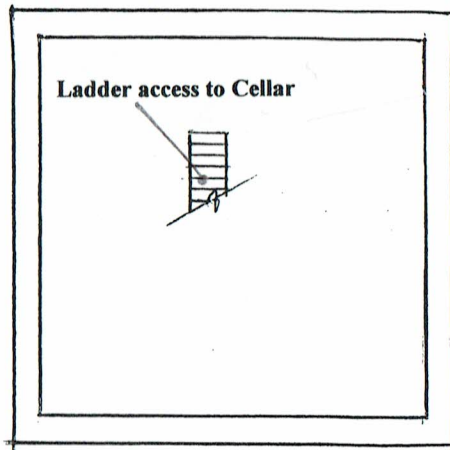

EXISTING BASEMENT PLAN Scale 1.100

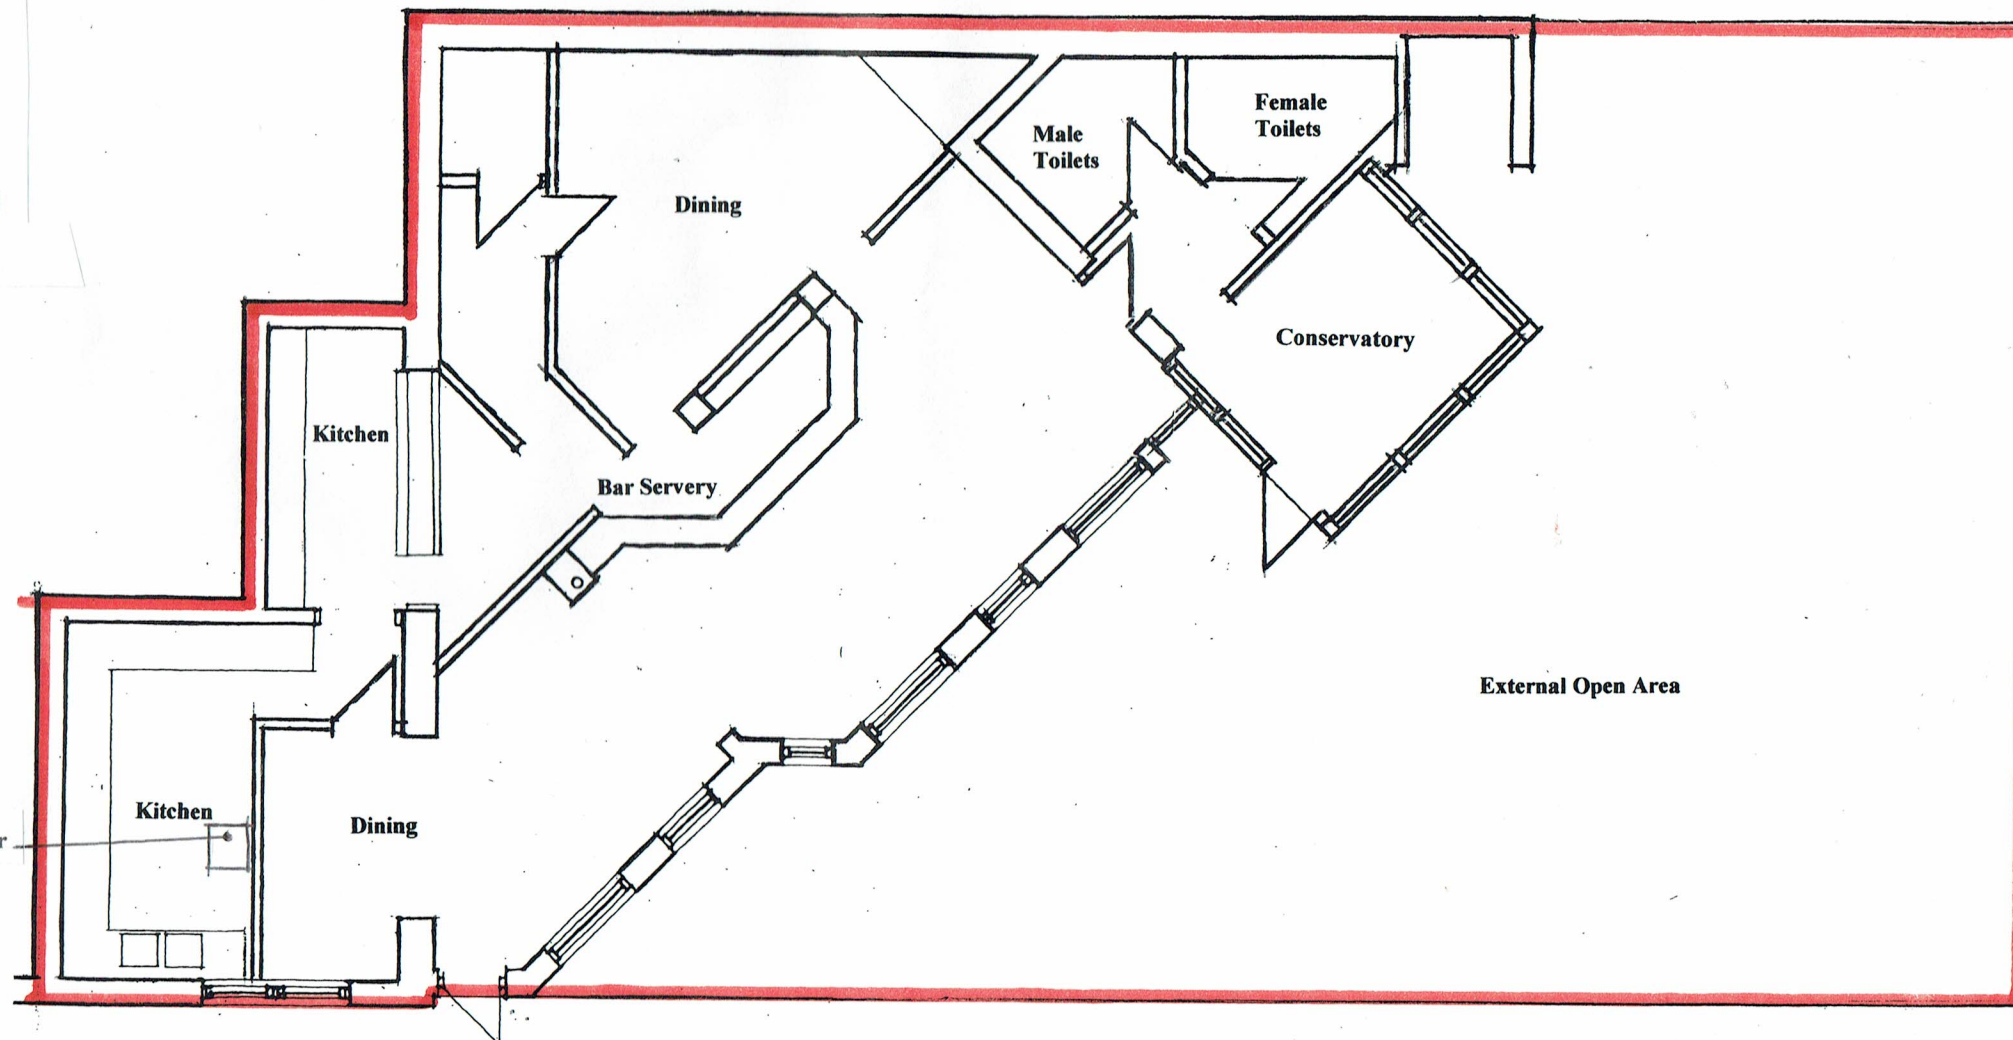

EXISTING GROUND FLOOR PLAN Scale 1.100