



JOHN A TOD Dip Archt
Registered Architect

59 Edinburgh Road
Musselburgh
East Lothians
Scotland EH21 6EE
Tel: 0131-665 8147
Email: todyoung61@btinternet.com


**PROPOSED ALTERATIONS AT THE BOATHOUSE
3 KINGS PLACE, EDINBURGH, EH15, IDU.**

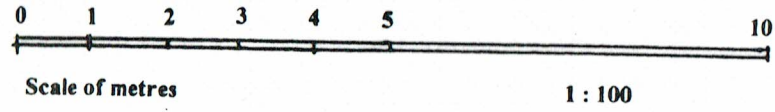

Existing floor hatch giving access to stair/ladder to Cellar

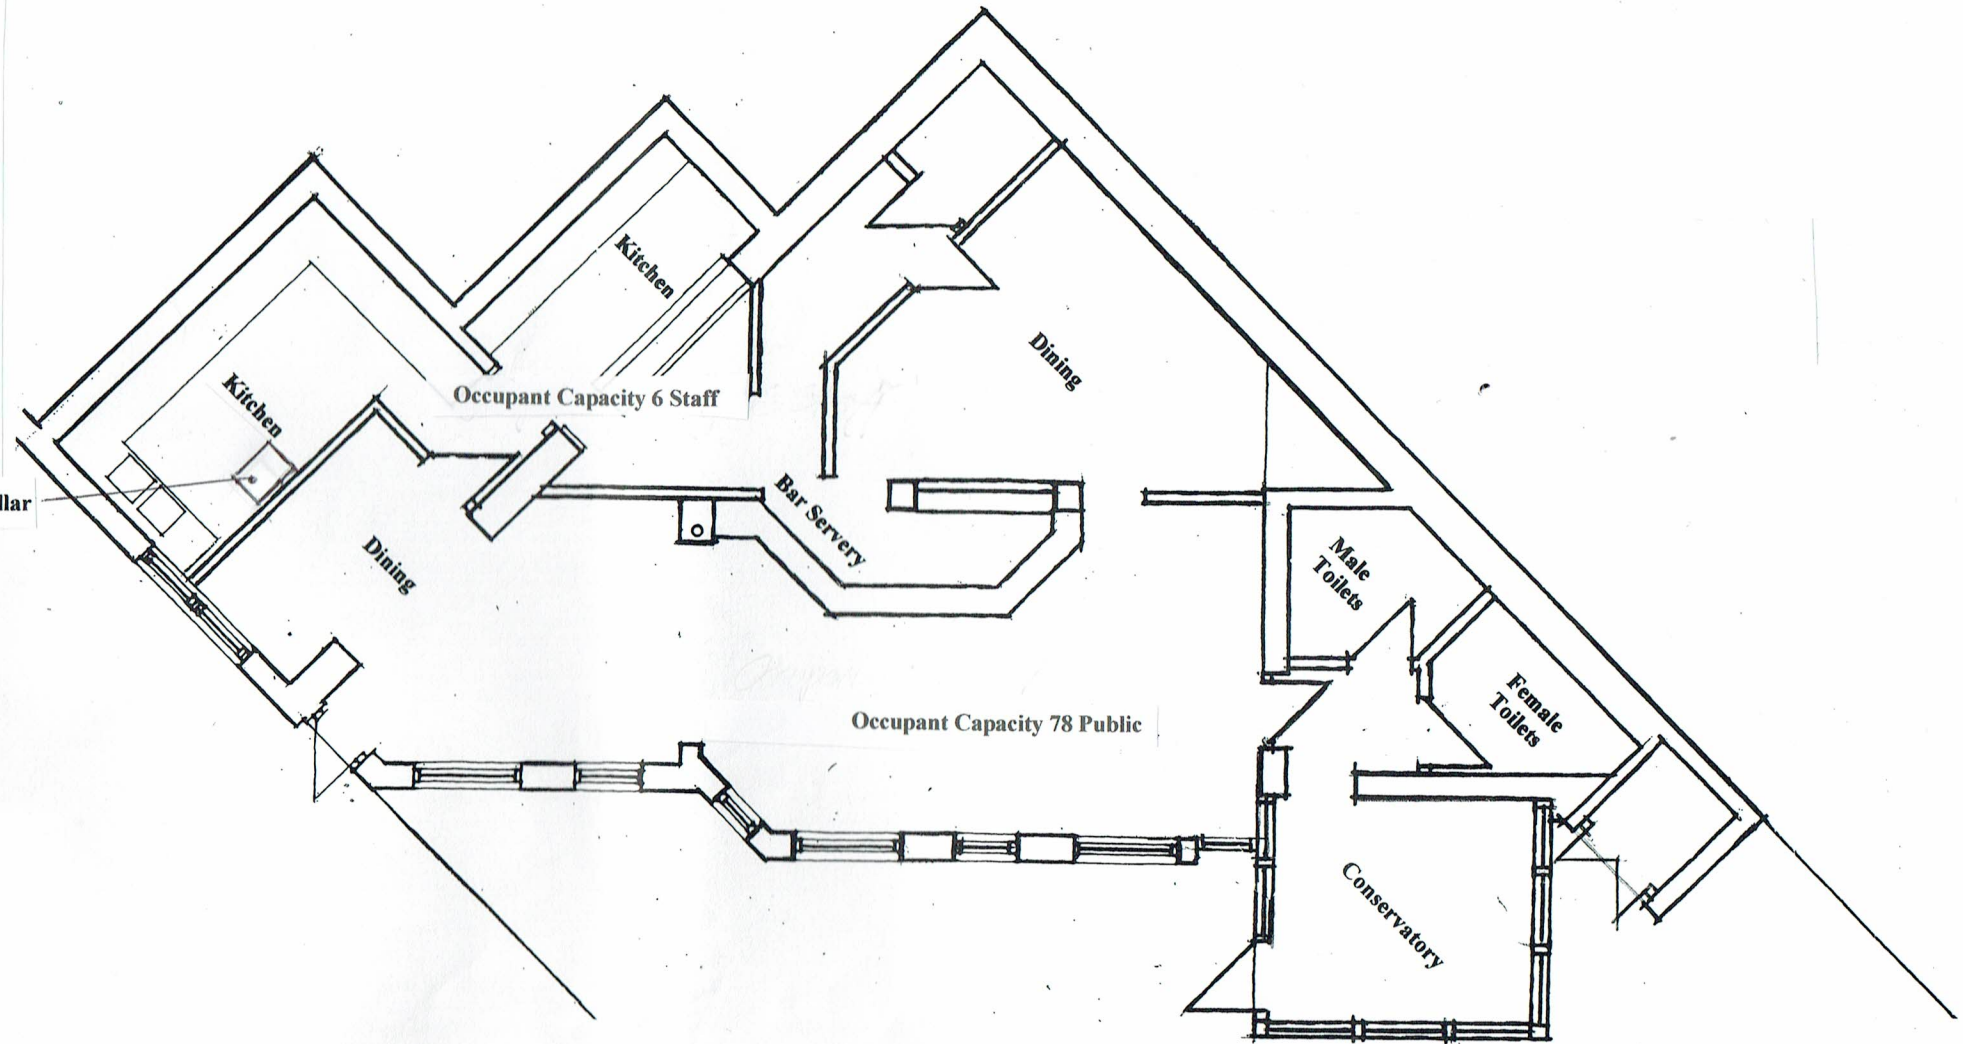

EXISTING GROUND FLOOR PLAN Scale 1.100

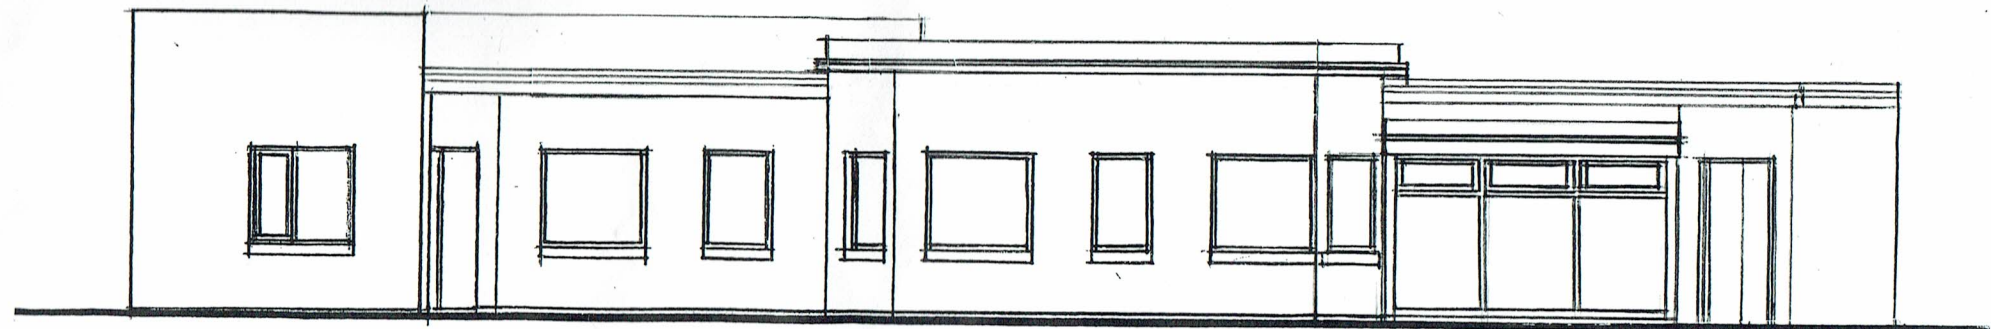

EXISTING FRONT ELEVATION Scale 1.100