

All Extract Fans to Produce a minimum of 3A/C per hour


PROPOSED GROUND FLOOR PLAN

JTA DRAWING No5  
John Tod Associates ARCHITECTS  
EDINBURGH


JOHN A TOD Dip Arch  
Registered Architect

59 Edinburgh Road  
Musselburgh  
East Lothian  
Scotland EH21 6EE  
Tel: 0131-665 8147  
Email: todyoung51@btinternet.com

PROPOSED ALTERATIONS AT THE BOATHOUSE  
3 KINGS PLACE, EDINBURGH, EH15. IDU.

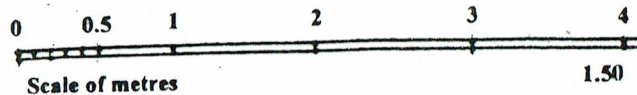

- E - Energy Light
- E - Exit Light
- S - Sounder
- SD - Smoke Detector
- H - Heat Detector
- OO - Extract Fan
  
- F - Fire Extinguisher
- Fb - Fire Blanket
- Fc - Fire Extinguisher Carbon Dioxide

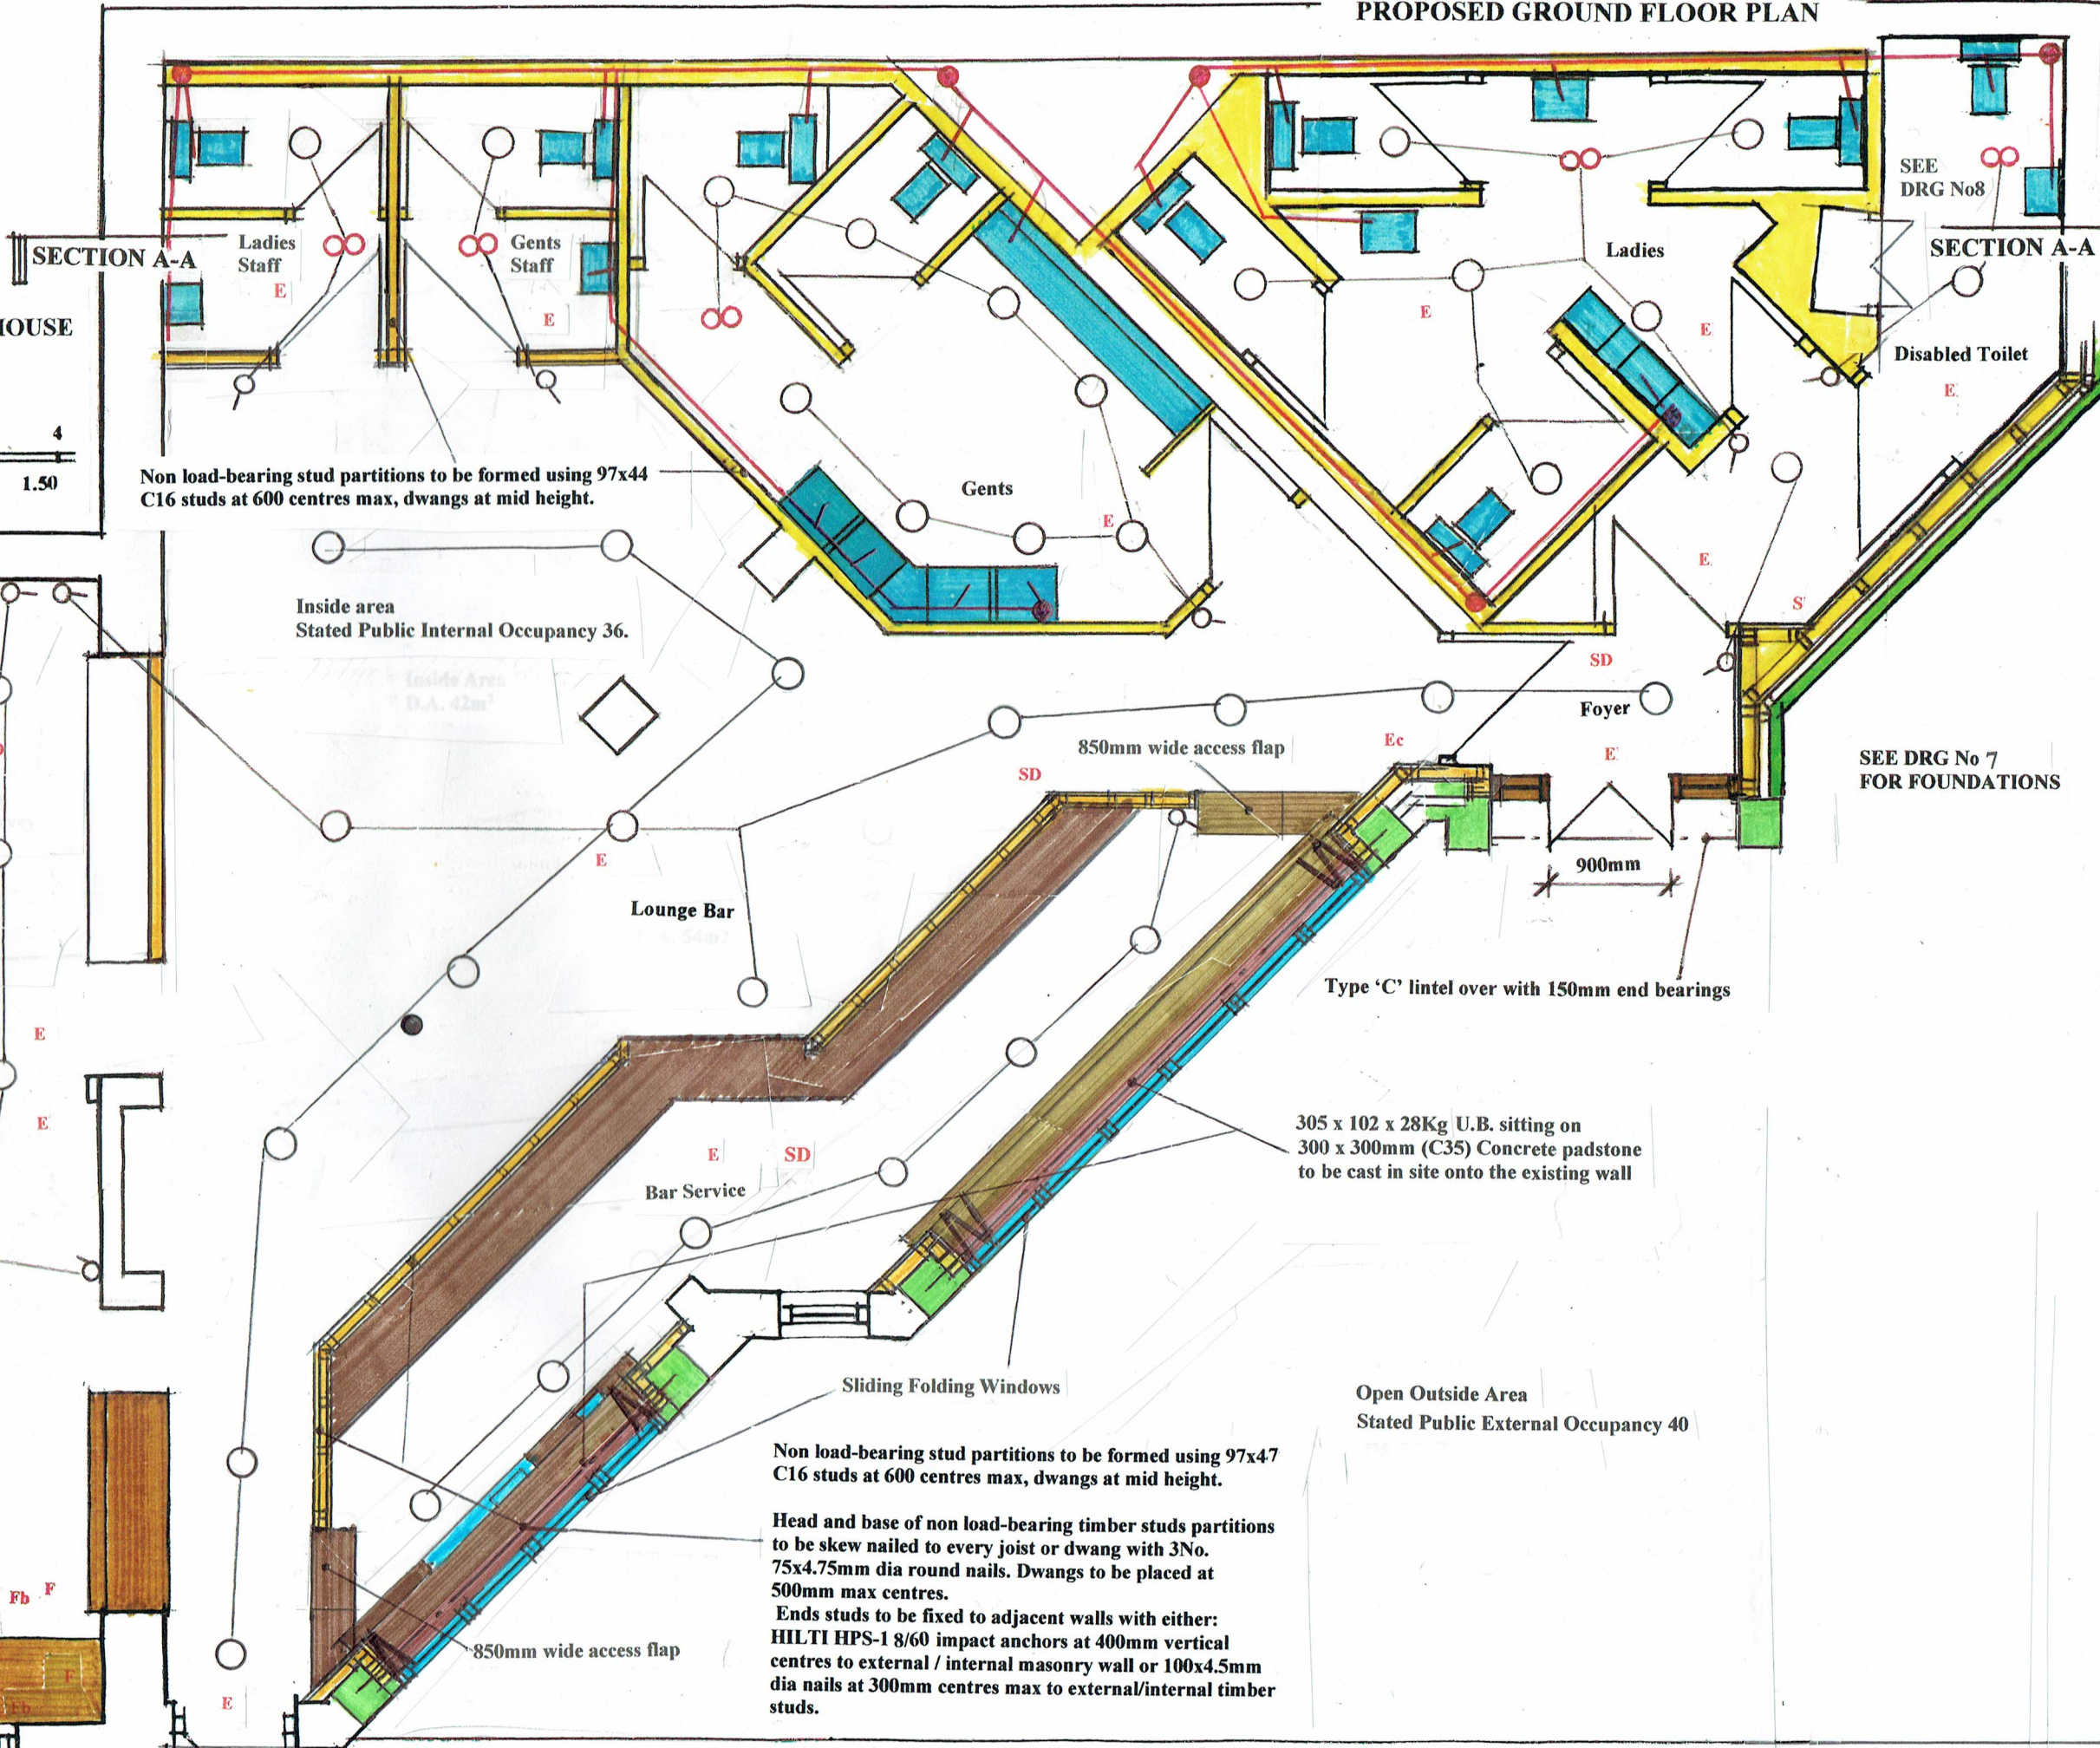

PROPOSED GROUND FLOOR PLAN Scale 1.50