



PROPOSED ALTERATIONS AT THE BOATHOUSE  
3 KINGS PLACE. EDINBURGH. EH15. IDU.

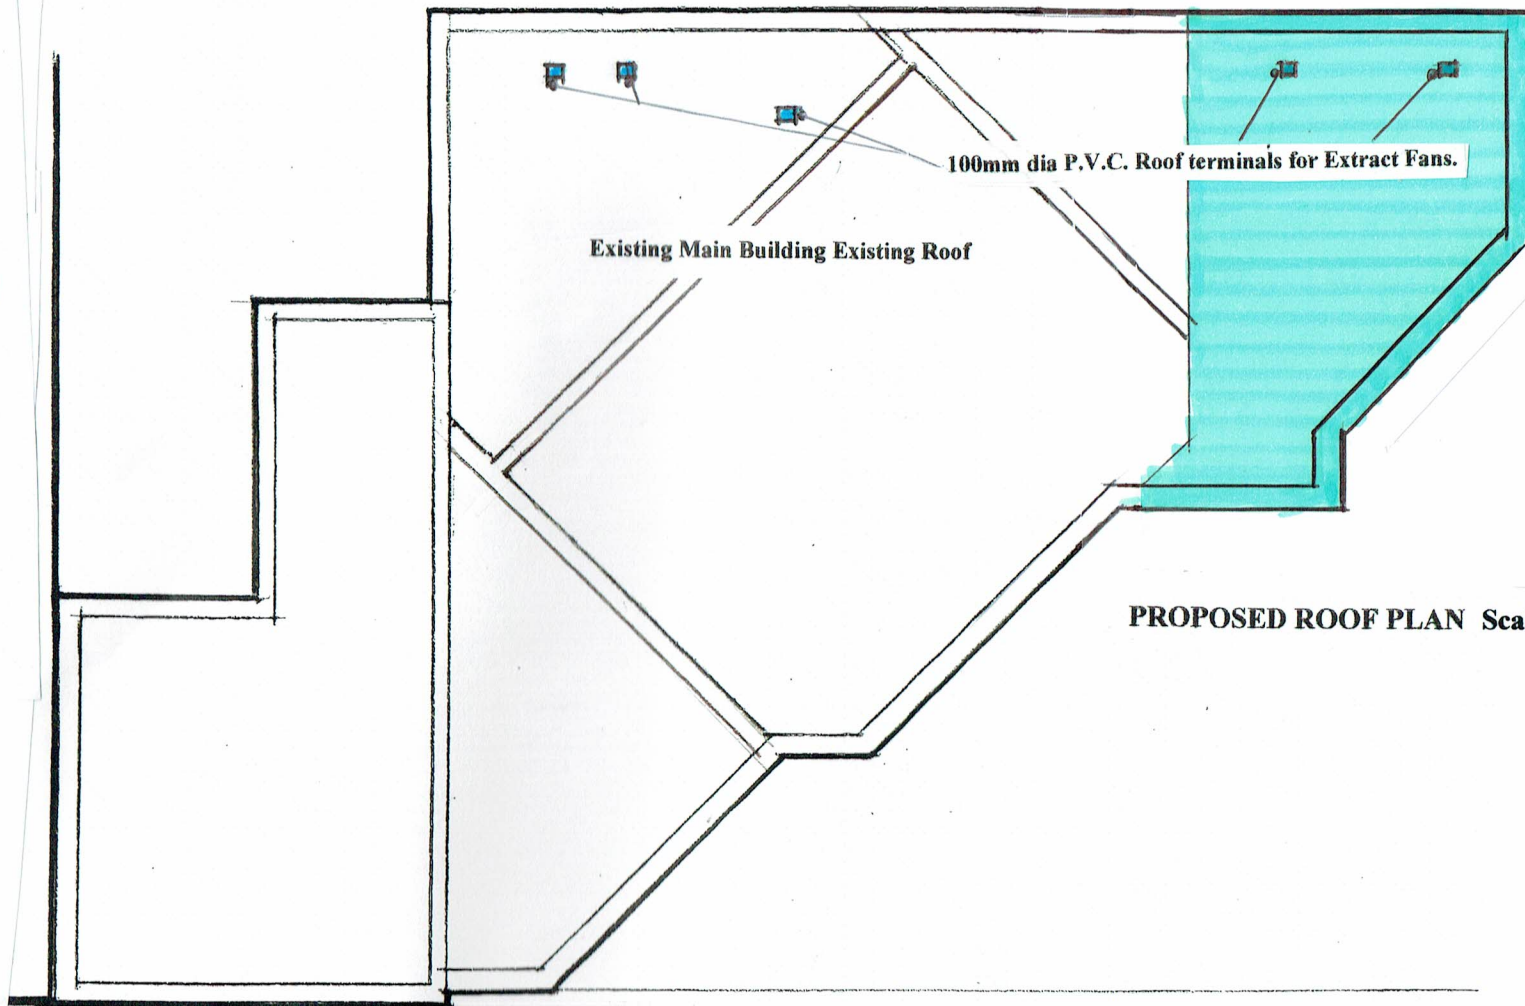

EXISTING & PROPOSED ROOF PLAN

Roof Specification: 3 layer mineral felt A-C Fire rated on 200mm Ridged Board Insulation (0.023) on 18mm O.S.B. Decking on declivities on 250 x 50mm (C24) Joist at 400mm ctrs and clad on the underside with a vapour barrier and 12.5mm plasterboard skim coated

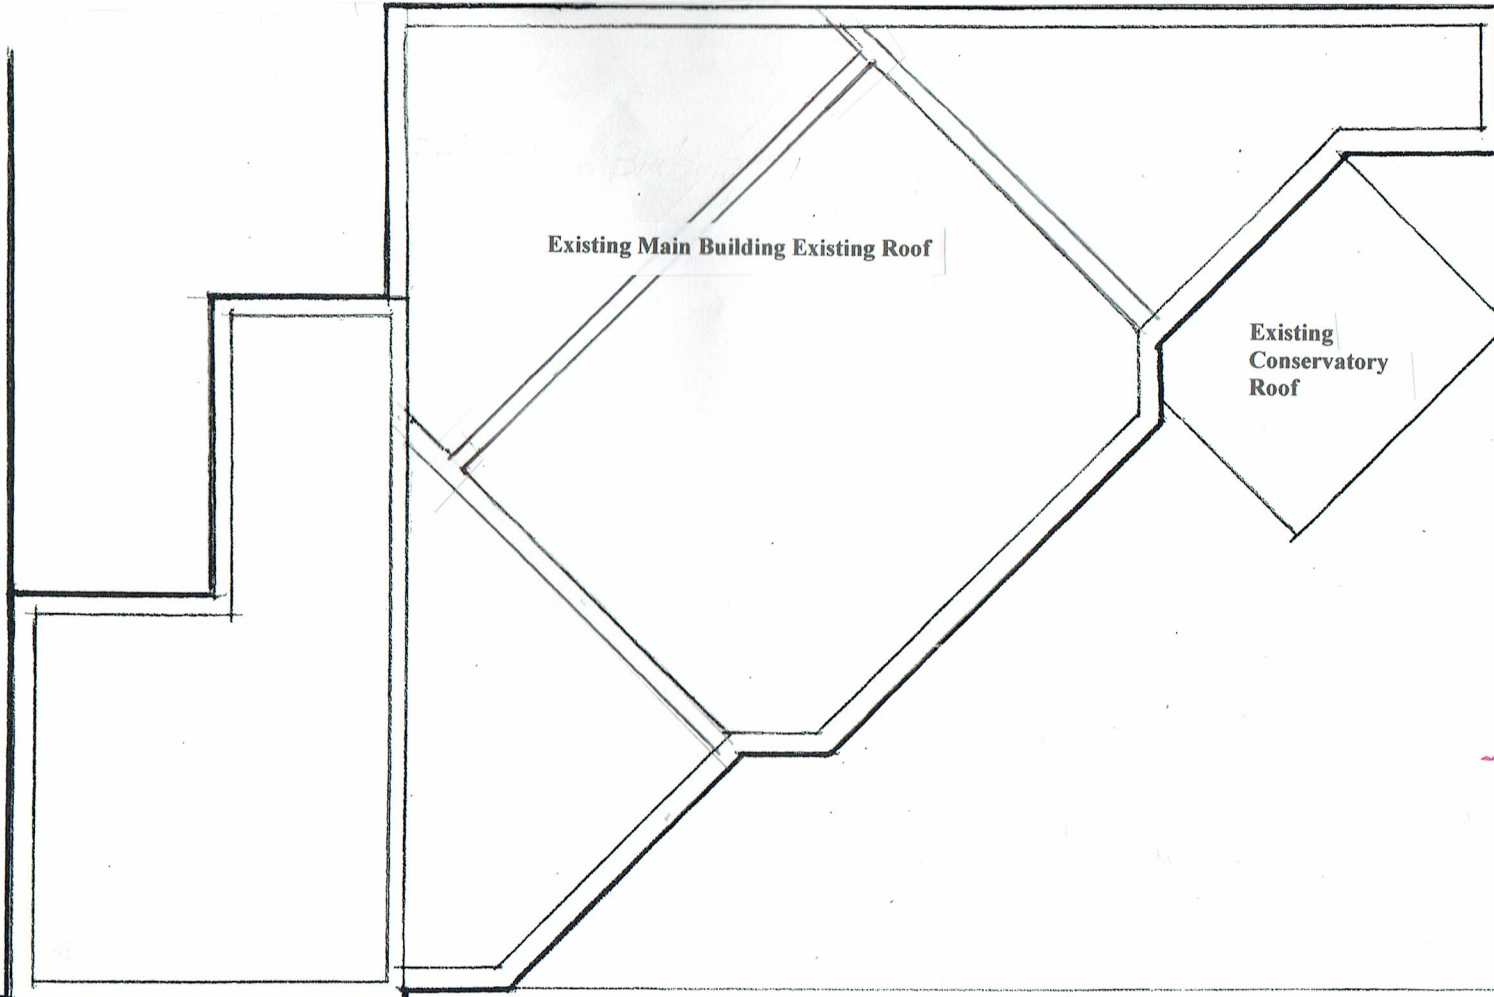

Dotted Red line indicates the extent of the existing Roof with the new Roof indicated coloured green

Roof restraining straps indicated dotted for details

