



**PROPOSED ALTERATIONS AT THE BOATHOUSE
3 KINGS PLACE, EDINBURGH, EH15, IDU.**

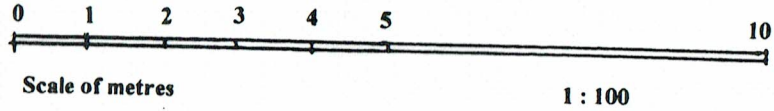

Existing floor hatch giving access to stair/ladder to Cellar

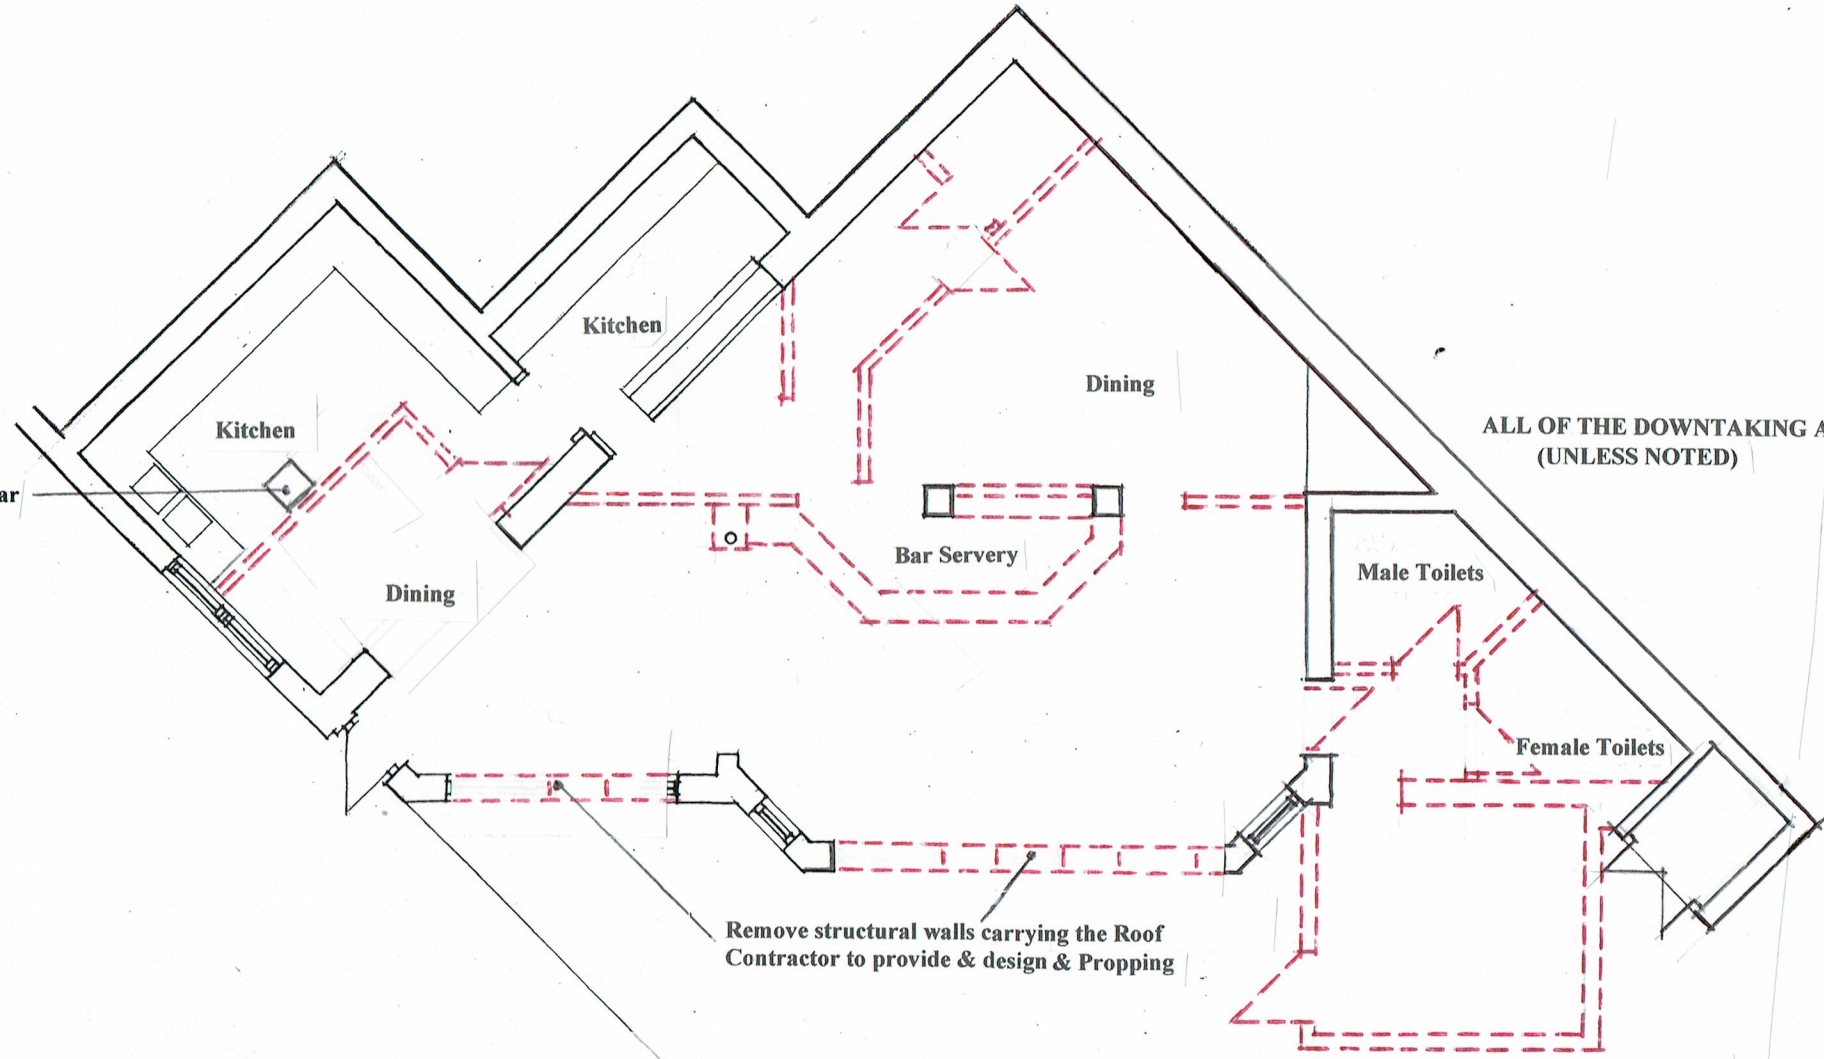

ALL OF THE DOWNTAKING ARE NON STRUCTURAL
(UNLESS NOTED)

Remove structural walls carrying the Roof
Contractor to provide & design & Propping

PLAN SHOWING PROPOSED DOWN TAKINGS Scale 1.100



Proposed new windows sliders to
both ends of opening giving ventilation.

PROPOSED ELEVATION Scale 1.100