





ELEVATION A
(STORE ENTRANCE)

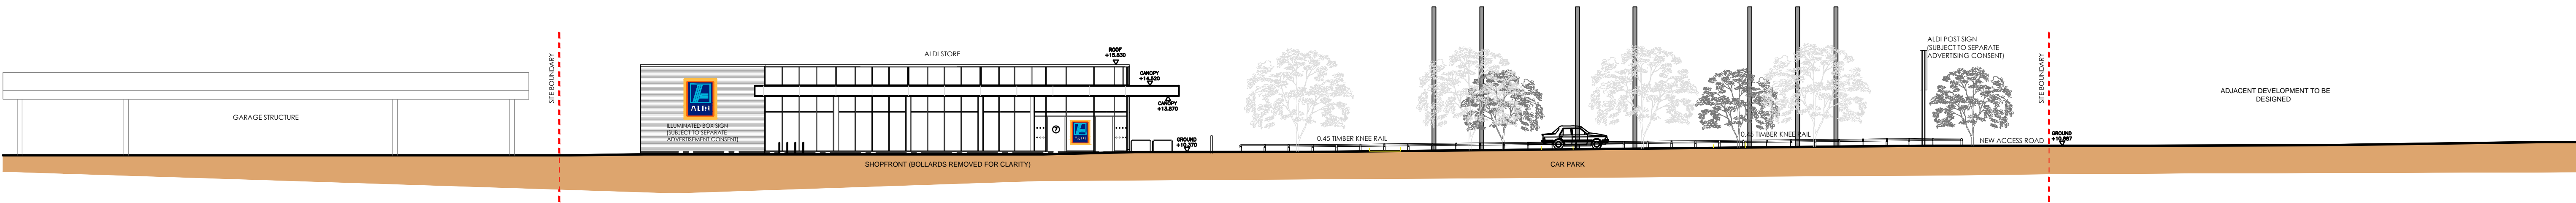

ELEVATION B
(SHOPFRONT - PORTOBELLO HIGH STREET)

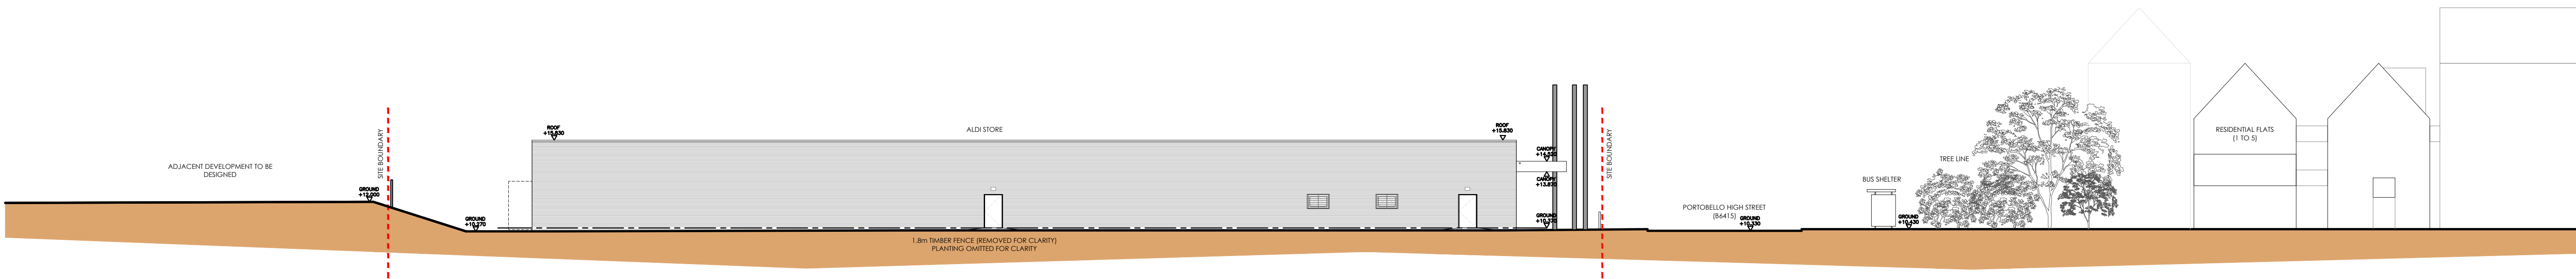

ELEVATION C
(REAR WAREHOUSE)

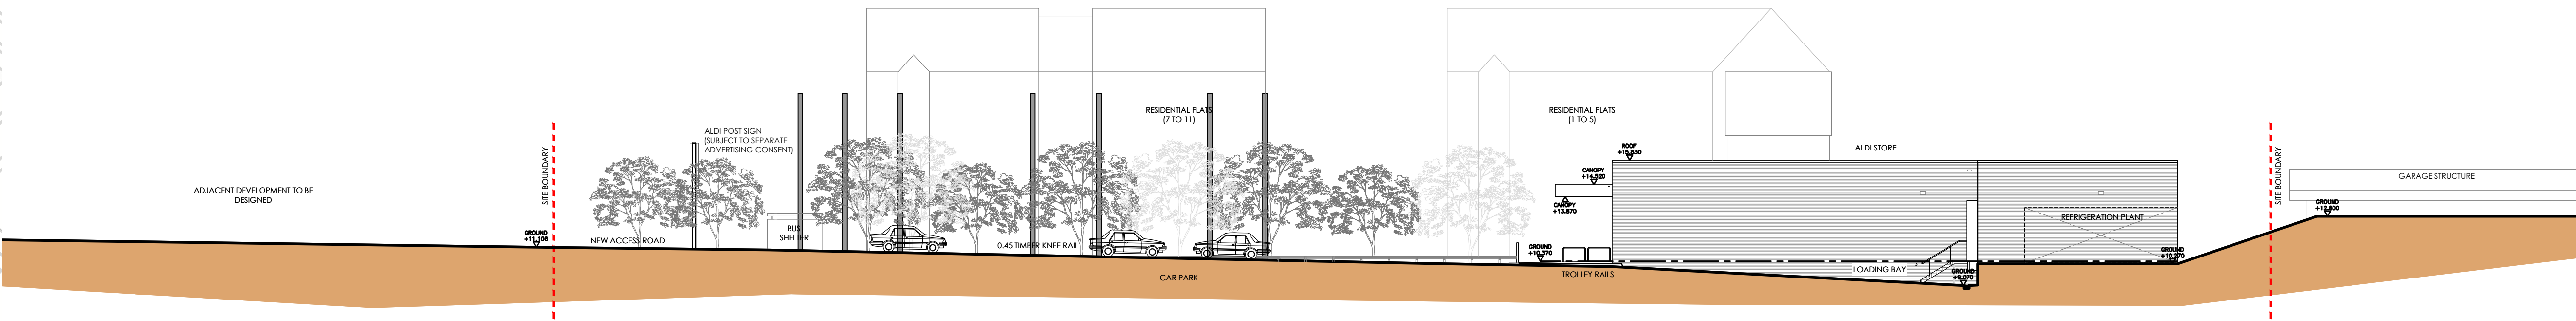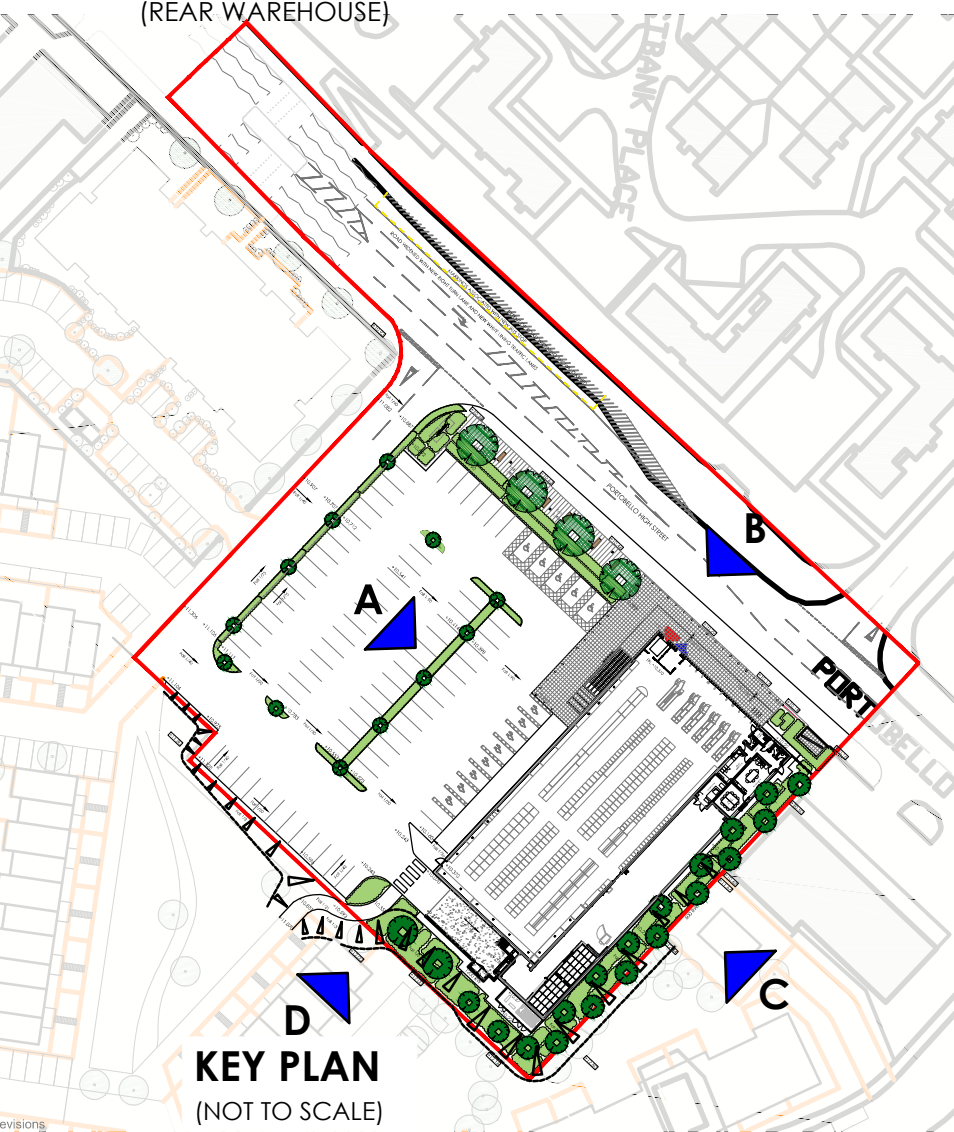

ELEVATION D
(LOADING BAY)