


NEWCRAIGHALL ROAD ROUNDABOUT LOCATION PLAN Scale 1:500

PART 4

Road markings for stopping, waiting, loading and parking controls

Sign table — Schedule 7, Part 4			
(1) Item	(2) Description	(3) Diagram	(4) Variables in Part 5
1	Waiting of vehicles prohibited at all times or stopping of vehicles in a lay-by prohibited except in emergency		3

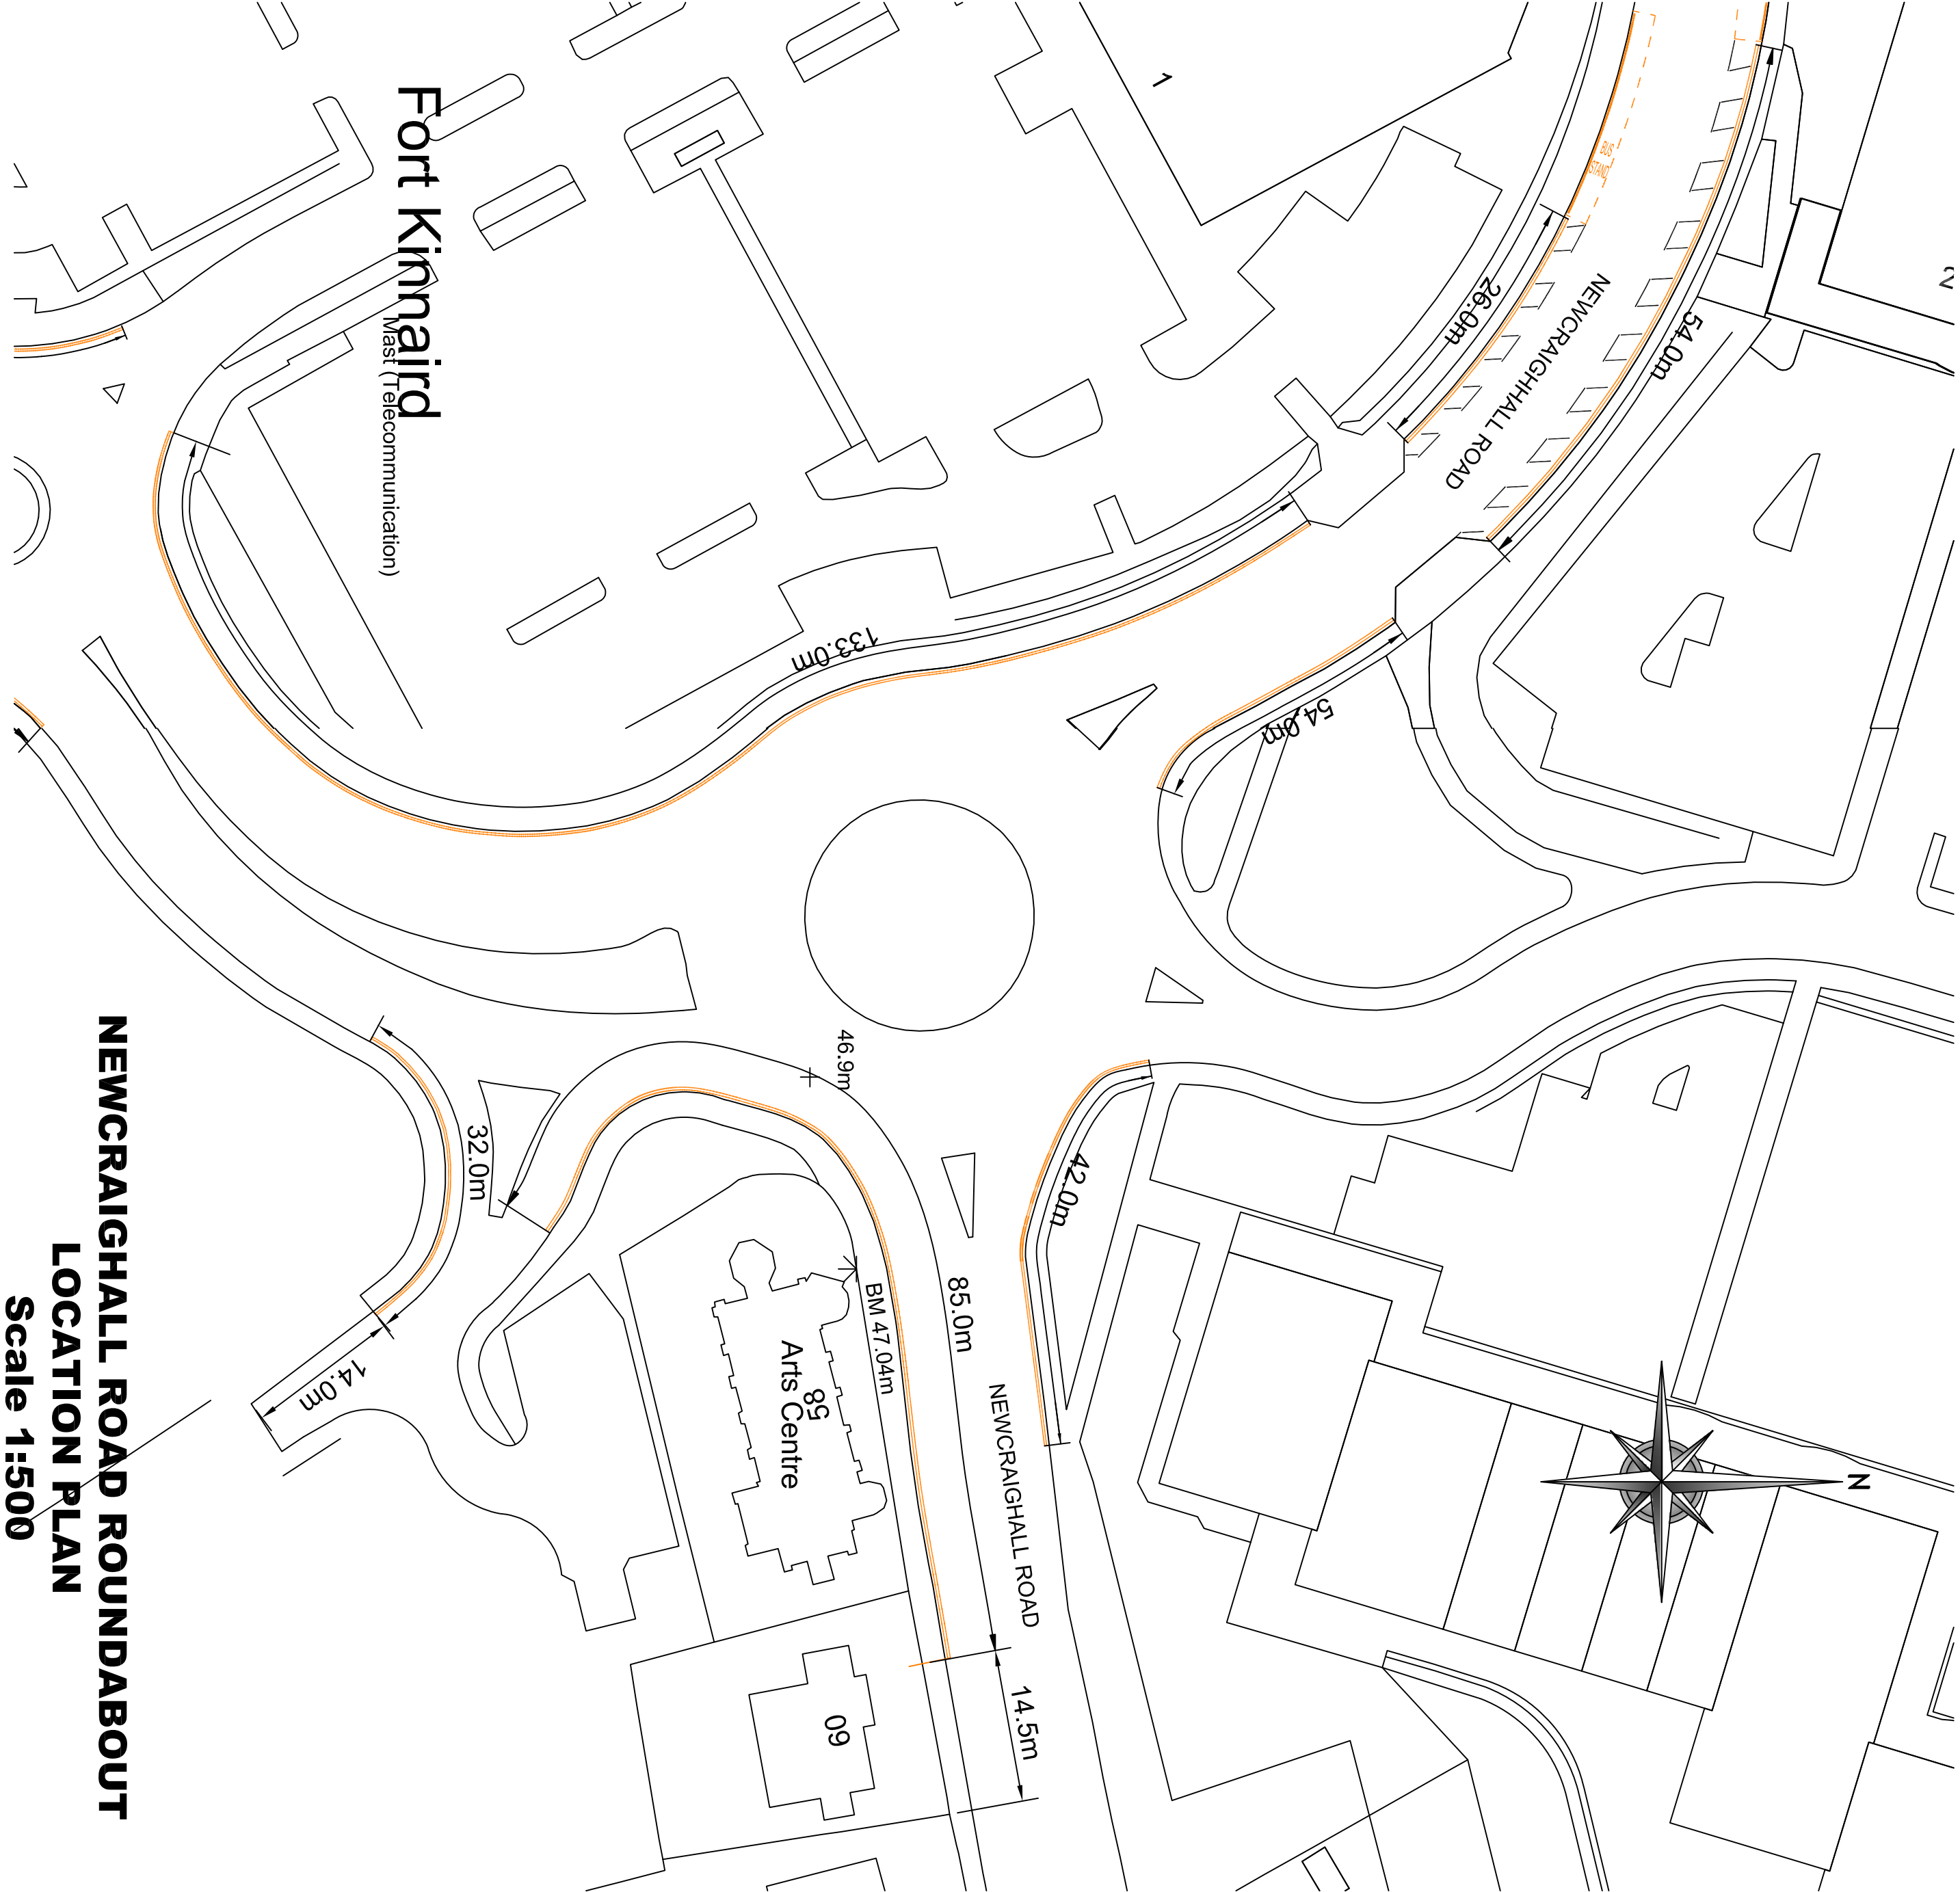

NEWCRAIGHALL ROAD ROUNDABOUT LOCATION PLAN Scale 1:500

PARKING RESTRICTIONS				
REVISION	DETAILS	BY	DATE	CHECKED
<div>◆EDINBURGH◆</div> <div>THE CITY OF EDINBURGH COUNCIL</div>				
<div>The City of Edinburgh Council East Neighbourhood Office 101 Middle Mains Road, Edinburgh EH16 4ZG Tel. No. 0131 - 529 - 3111</div>		<div>East Neighbourhood Environment Team</div>		
<div>NEWCRAIGHALL ROAD ROADABOUT PARKING RESTRICTIONS</div>				
Date: May 2016 Scale: As Shown		Job. No.	Drawn by: KDA Checked by: AM	
DRG. No. W17/03/RM/May 2016				