



SOUTH ELEVATION [AS PROPOSED]



SOUTH ELEVATION [AS PROPOSED WITH ORIGINAL BUILDING OVERLAYED]

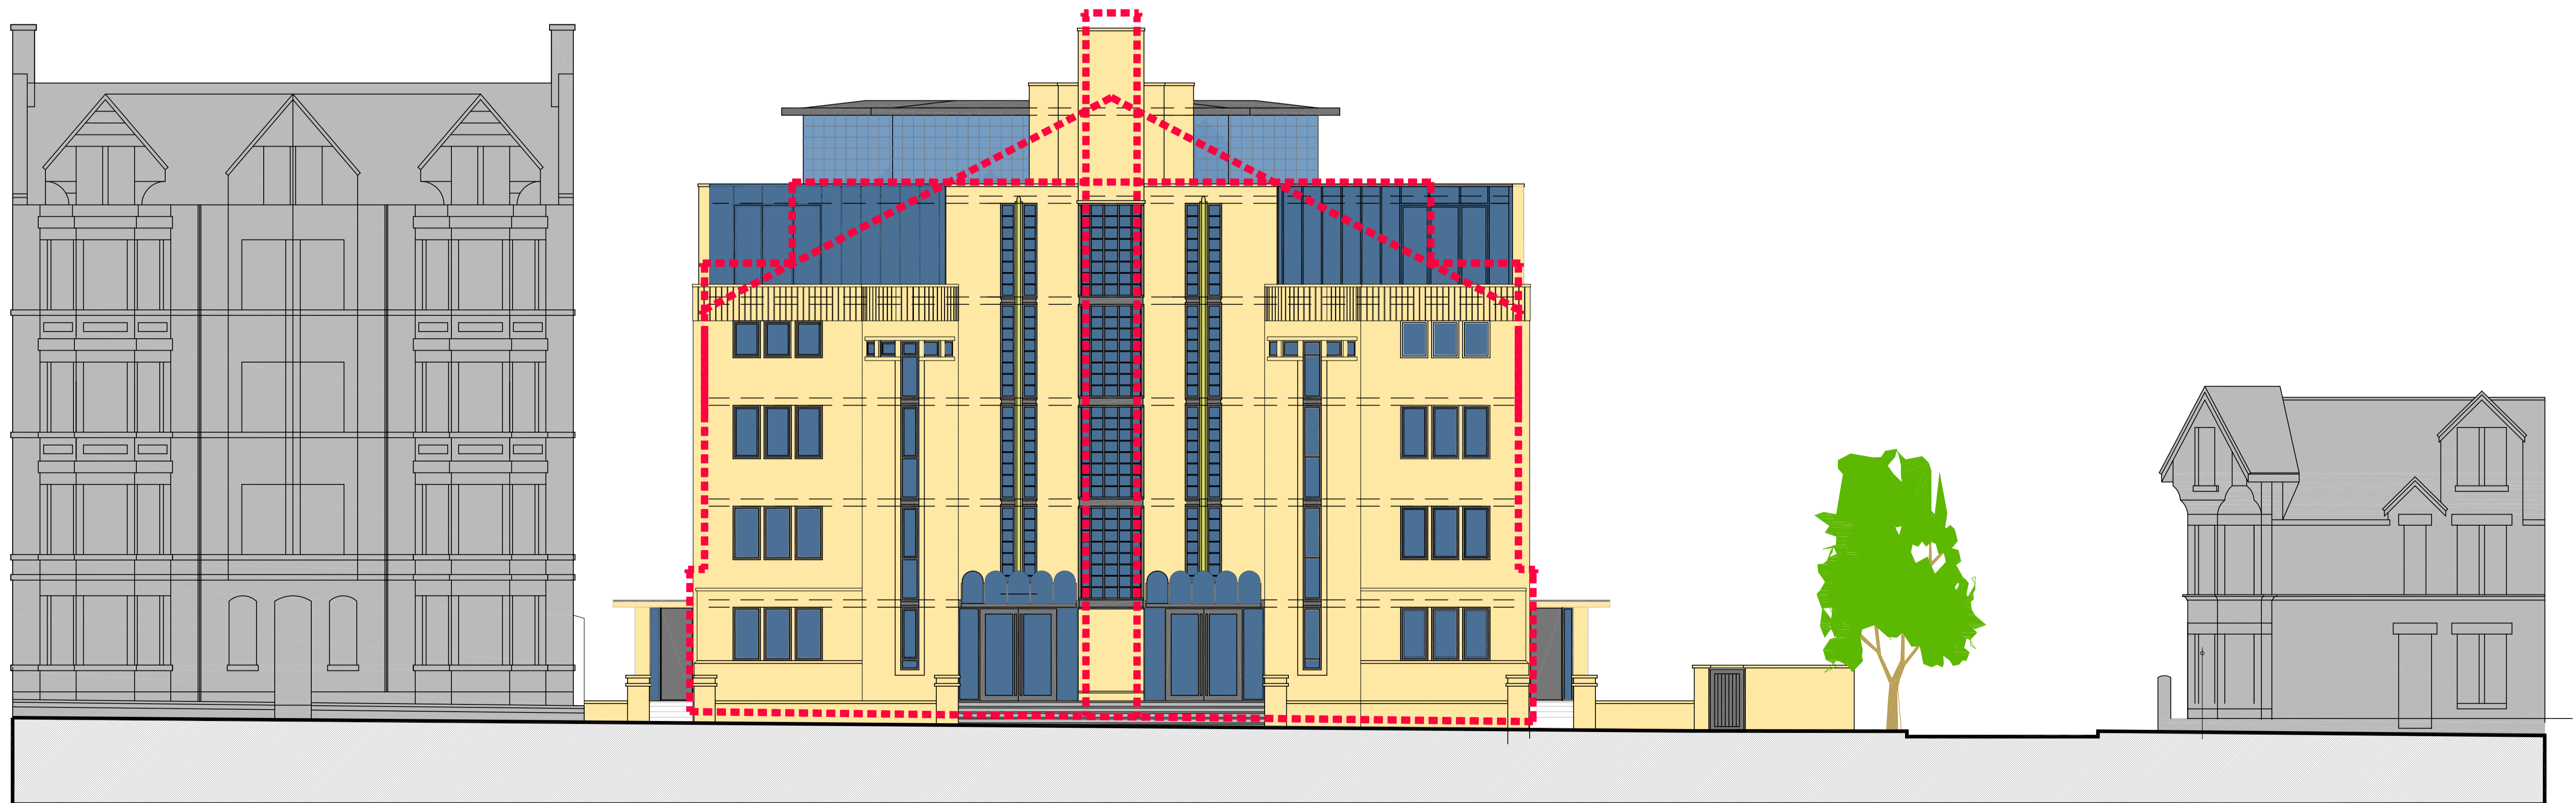


WEST ELEVATION [AS PROPOSED]

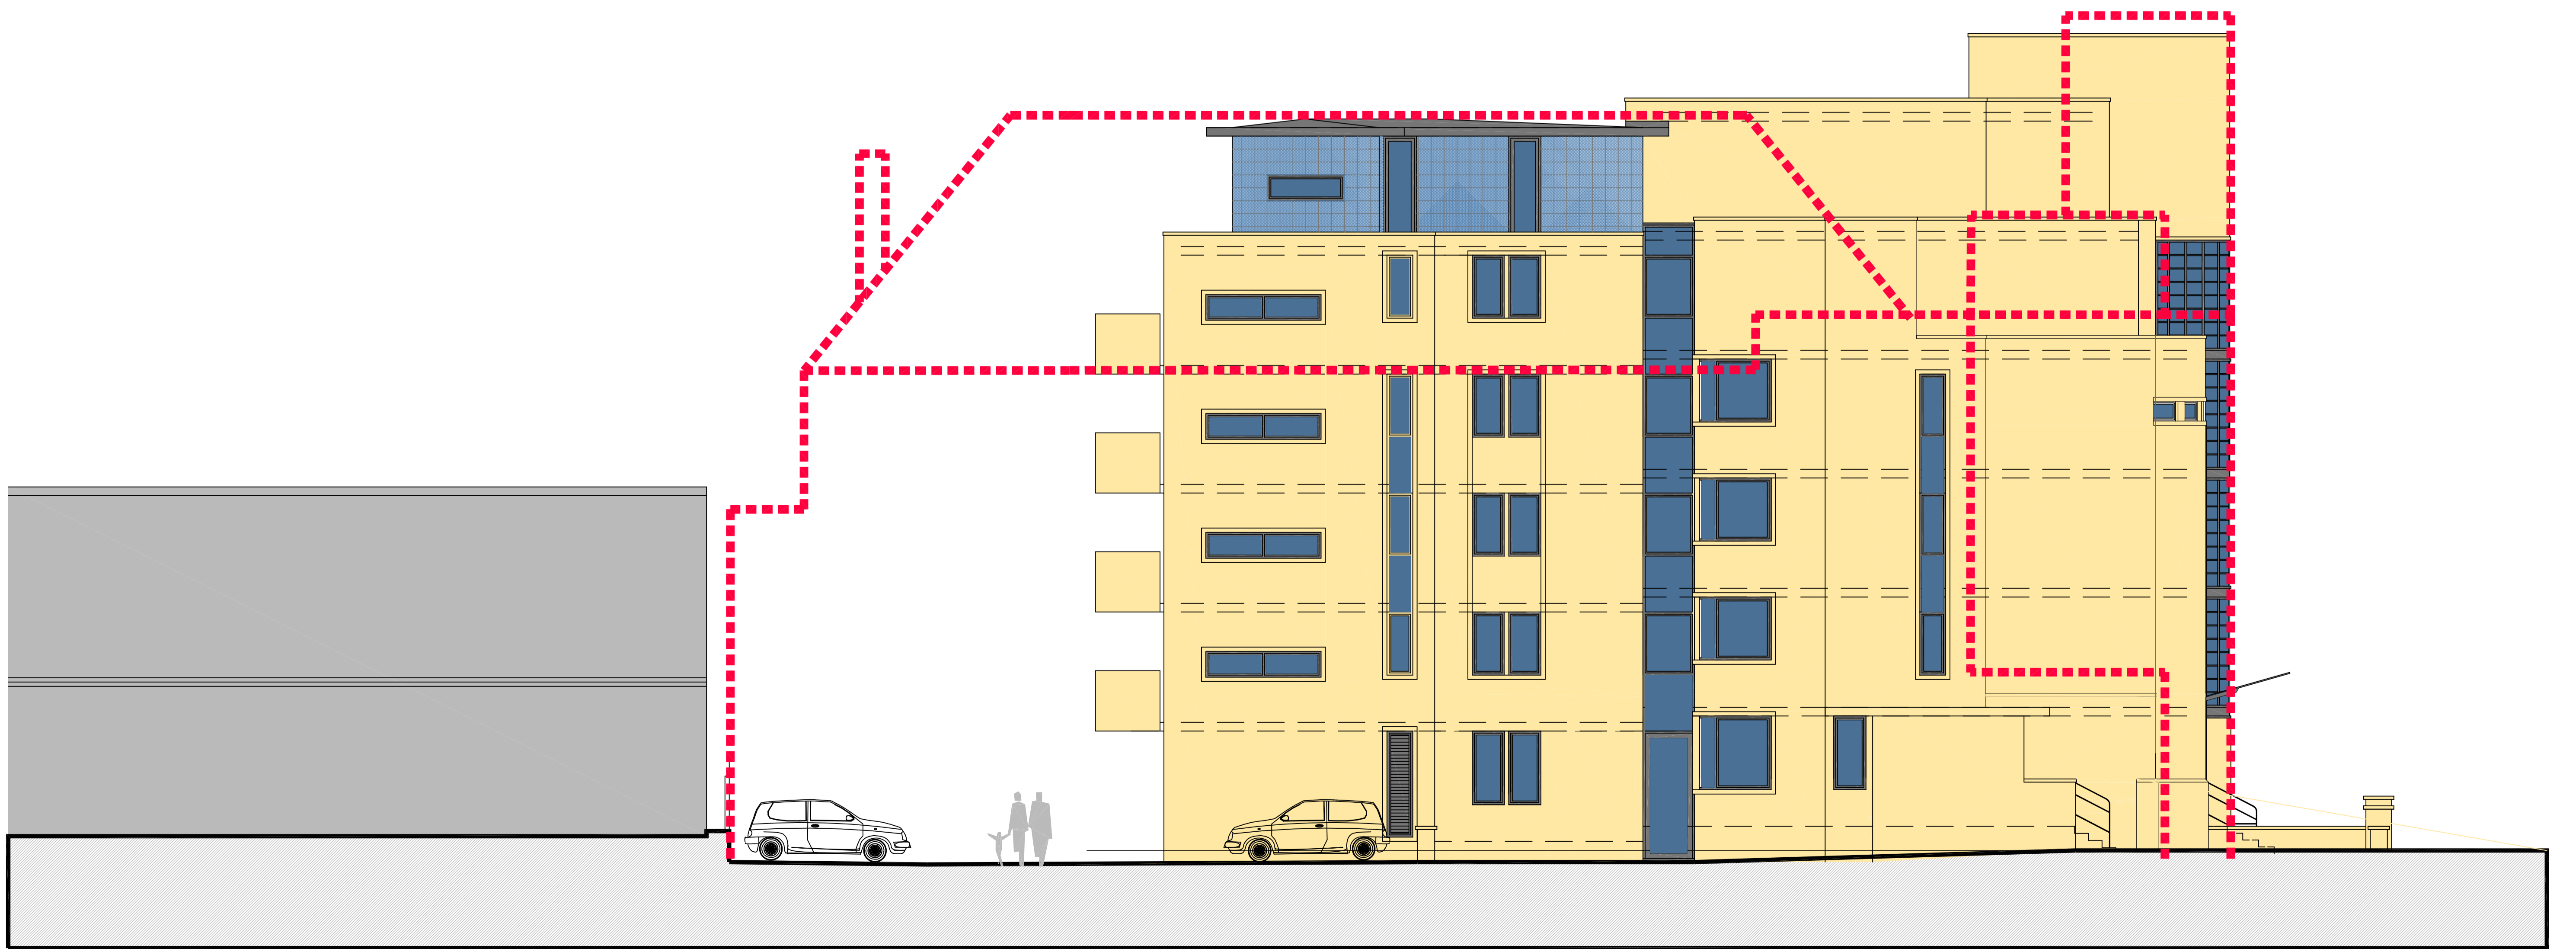

WEST ELEVATION [AS PROPOSED WITH ORIGINAL BUILDING OVERLAYED]




EAST ELEVATION [AS PROPOSED]

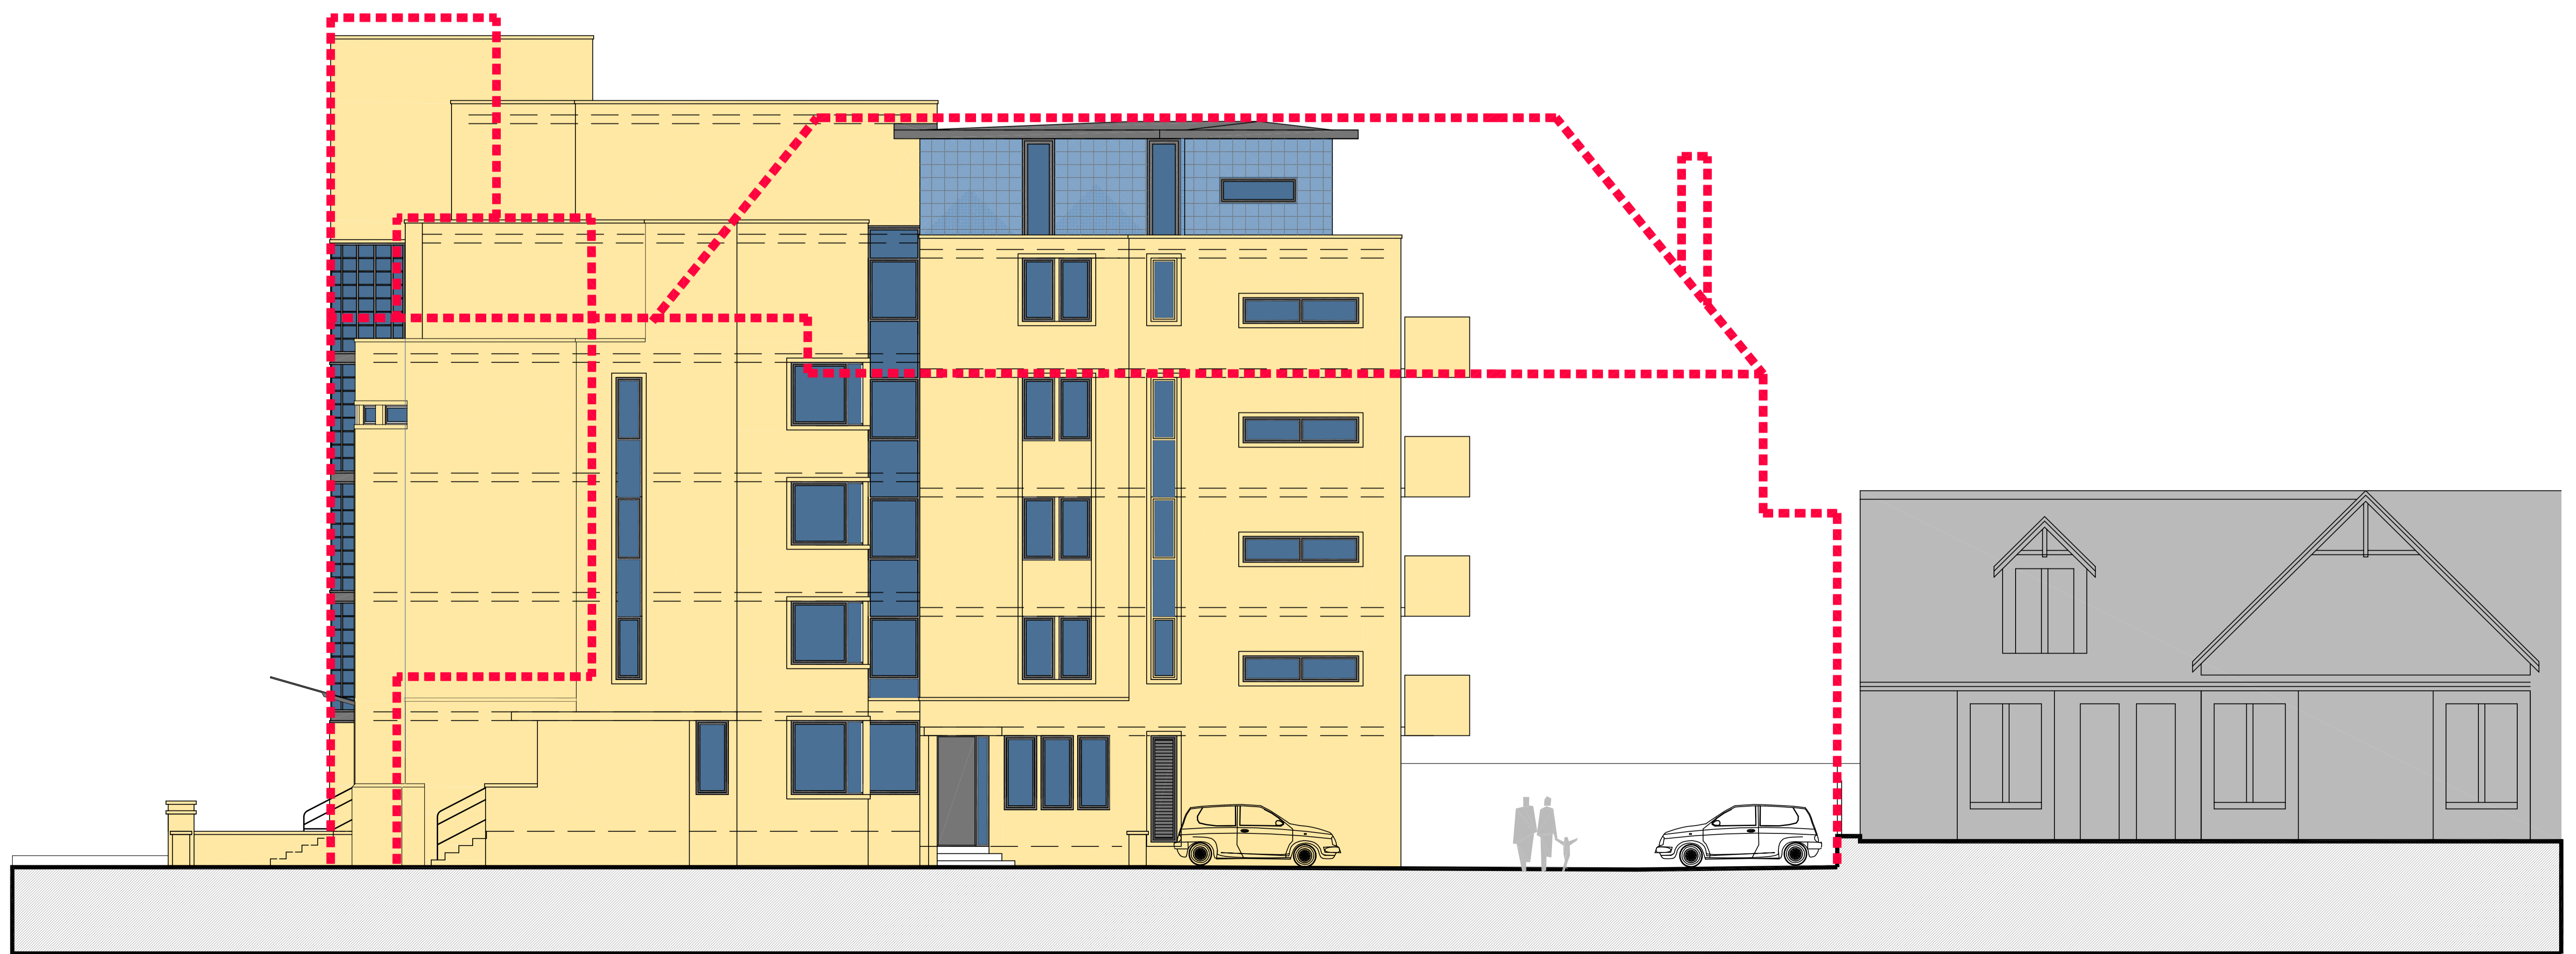

EAST ELEVATION [AS PROPOSED WITH ORIGINAL BUILDING OVERLAYED]




NORTH ELEVATION [AS PROPOSED]

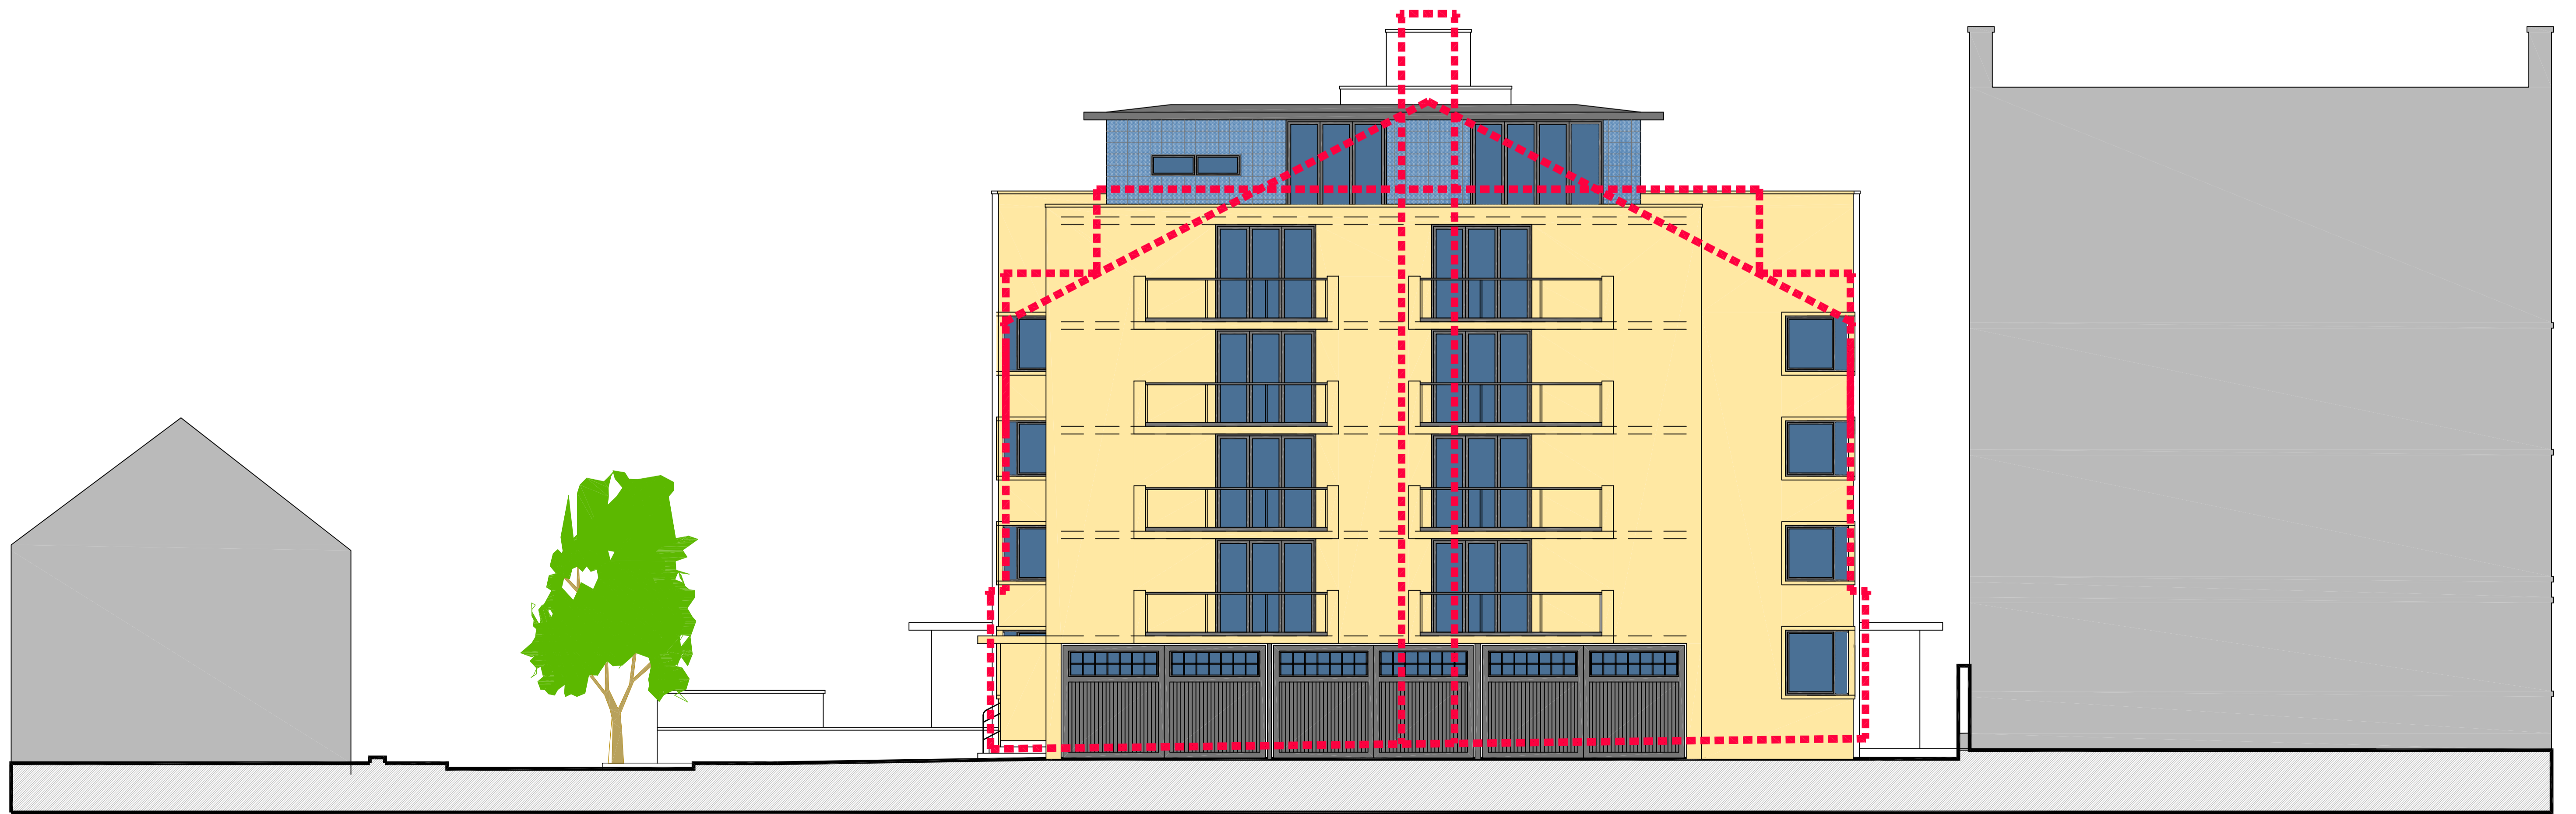


NORTH ELEVATION [AS PROPOSED WITH ORIGINAL BUILDING OVERLAYED]





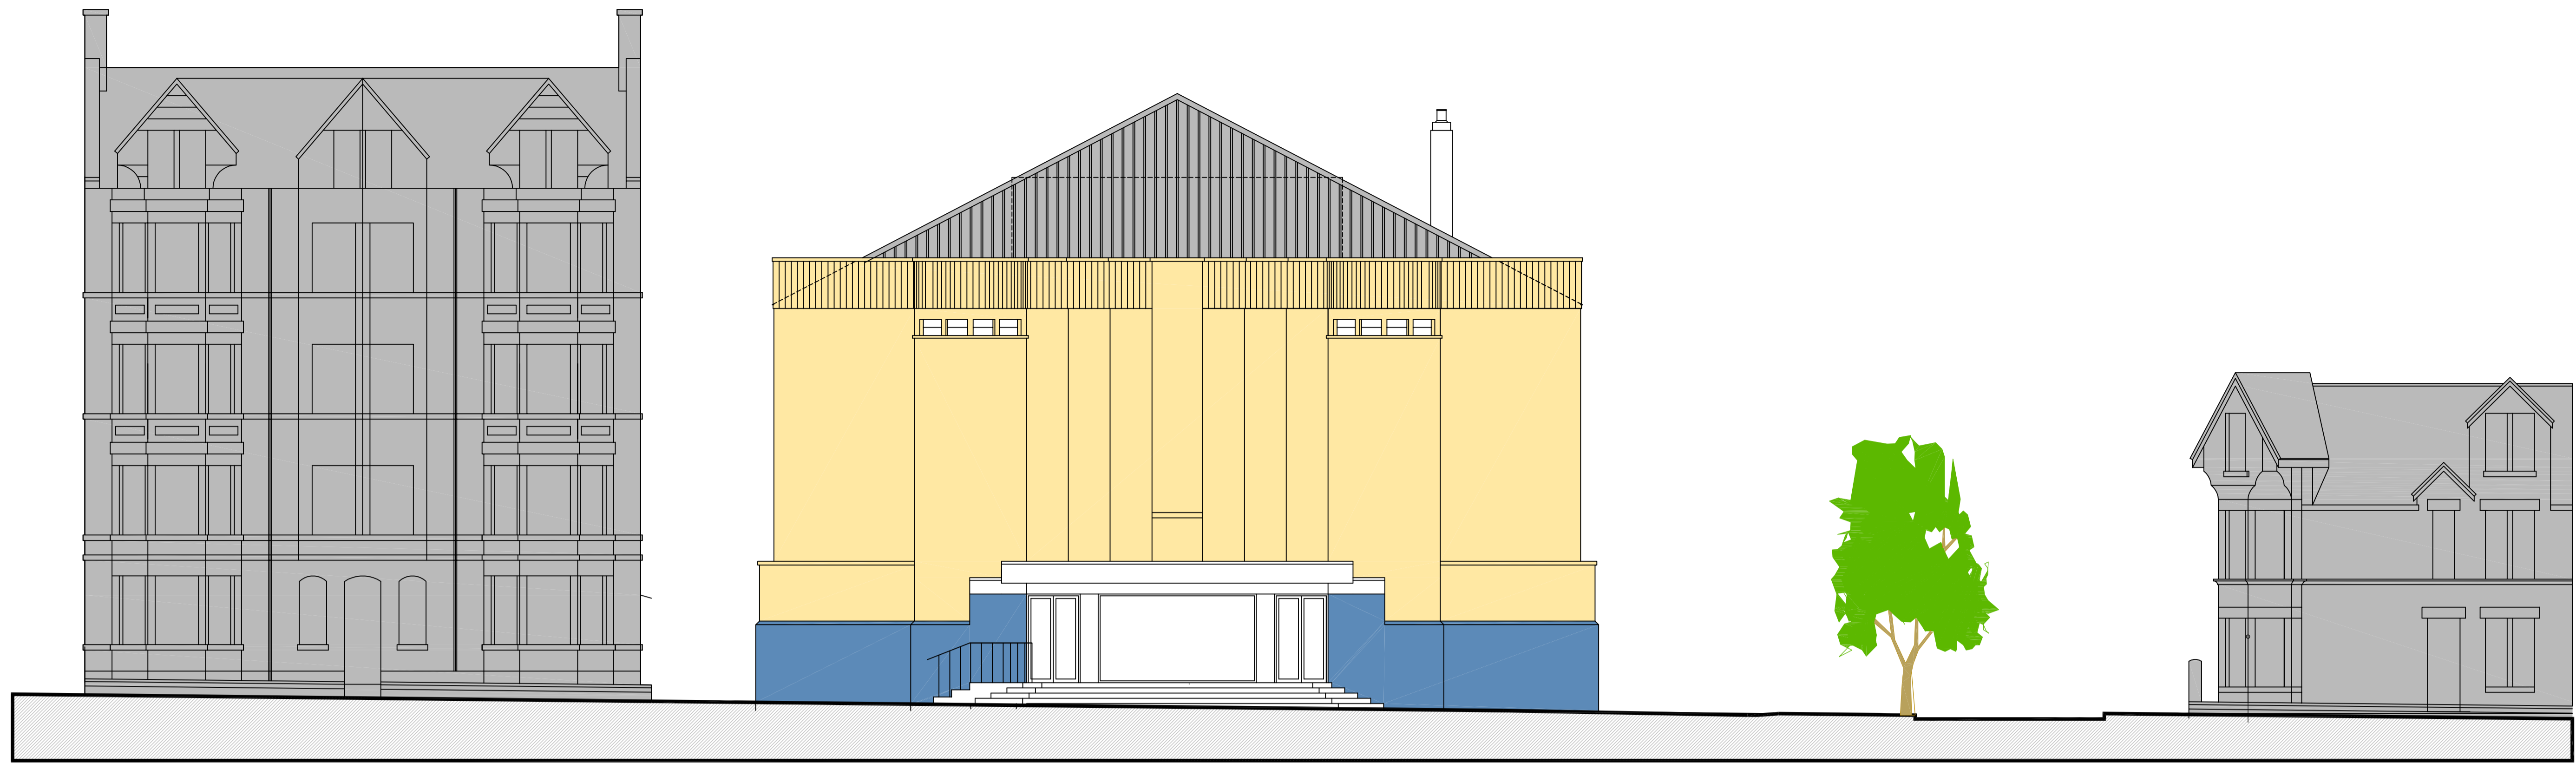


SOUTH ELEVATION [AS EXISTING]

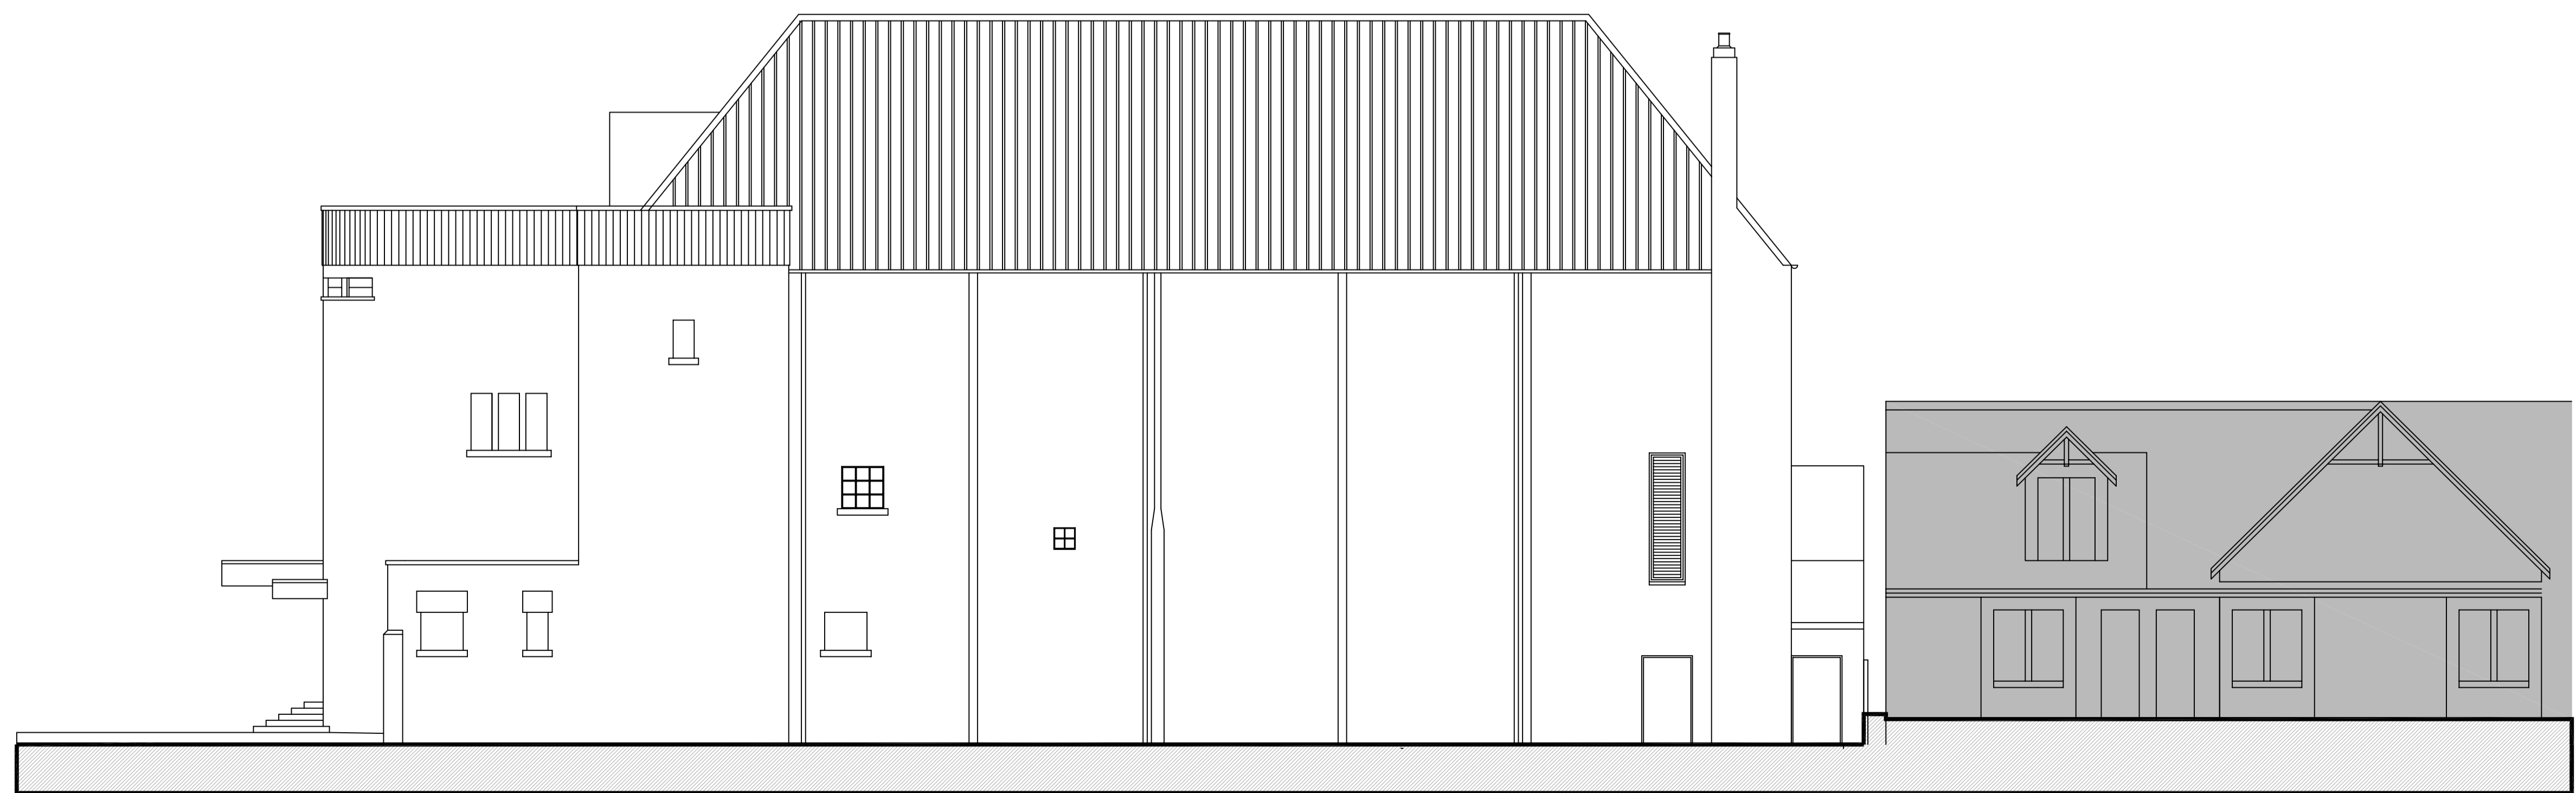


EAST ELEVATION [AS EXISTING]

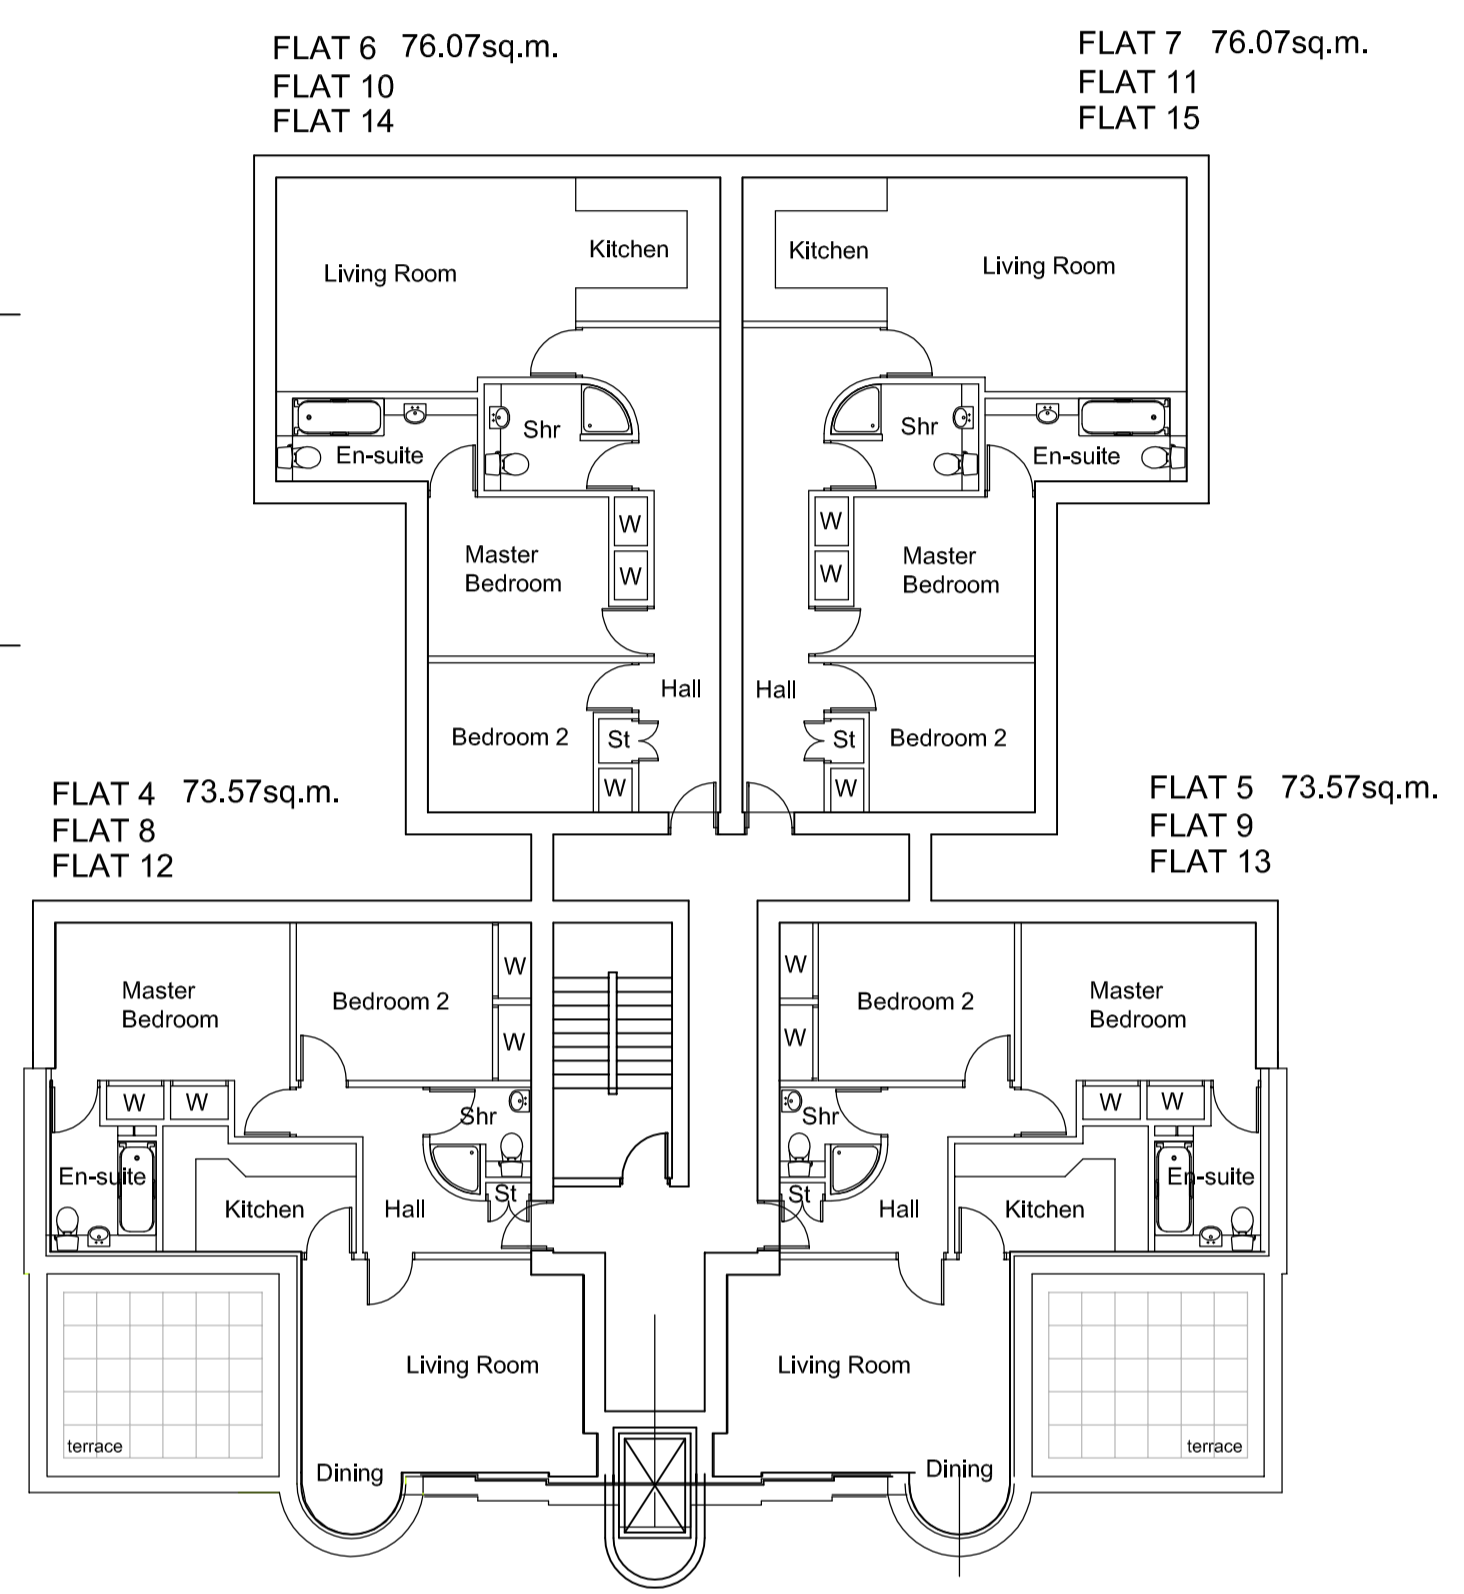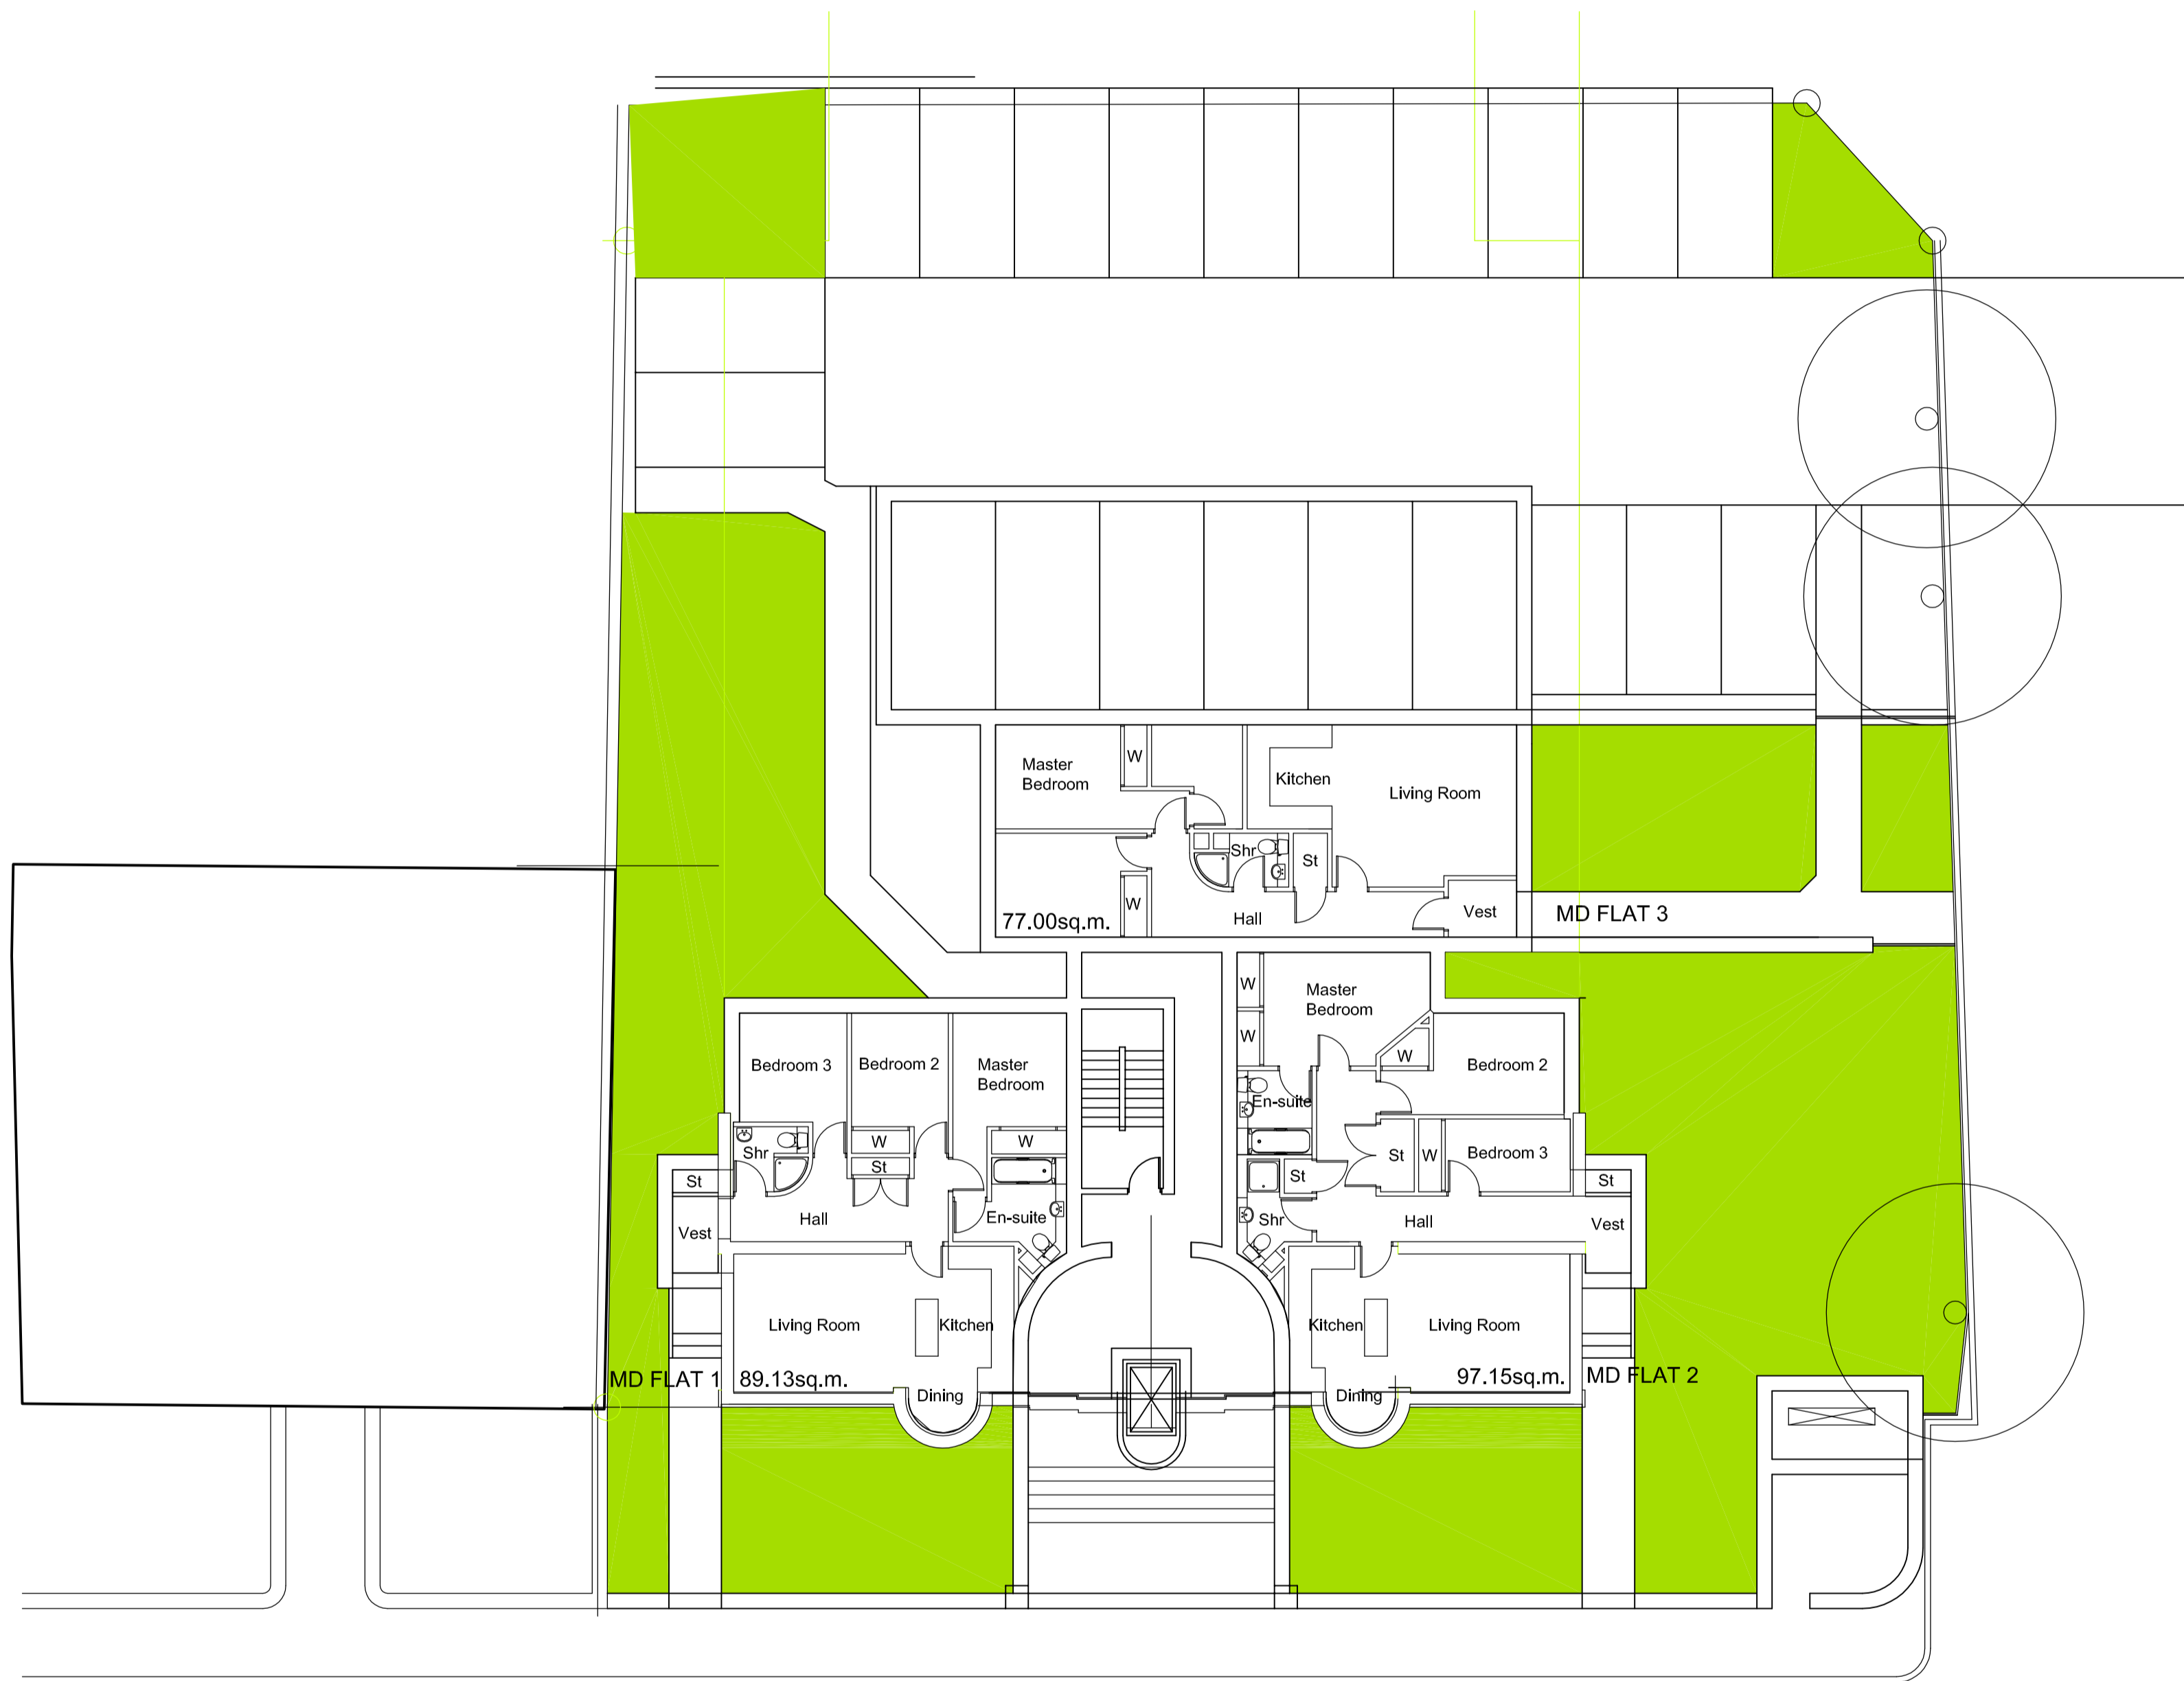

FIRST TO THIRD FLOOR PLAN [AS PROPOSED]

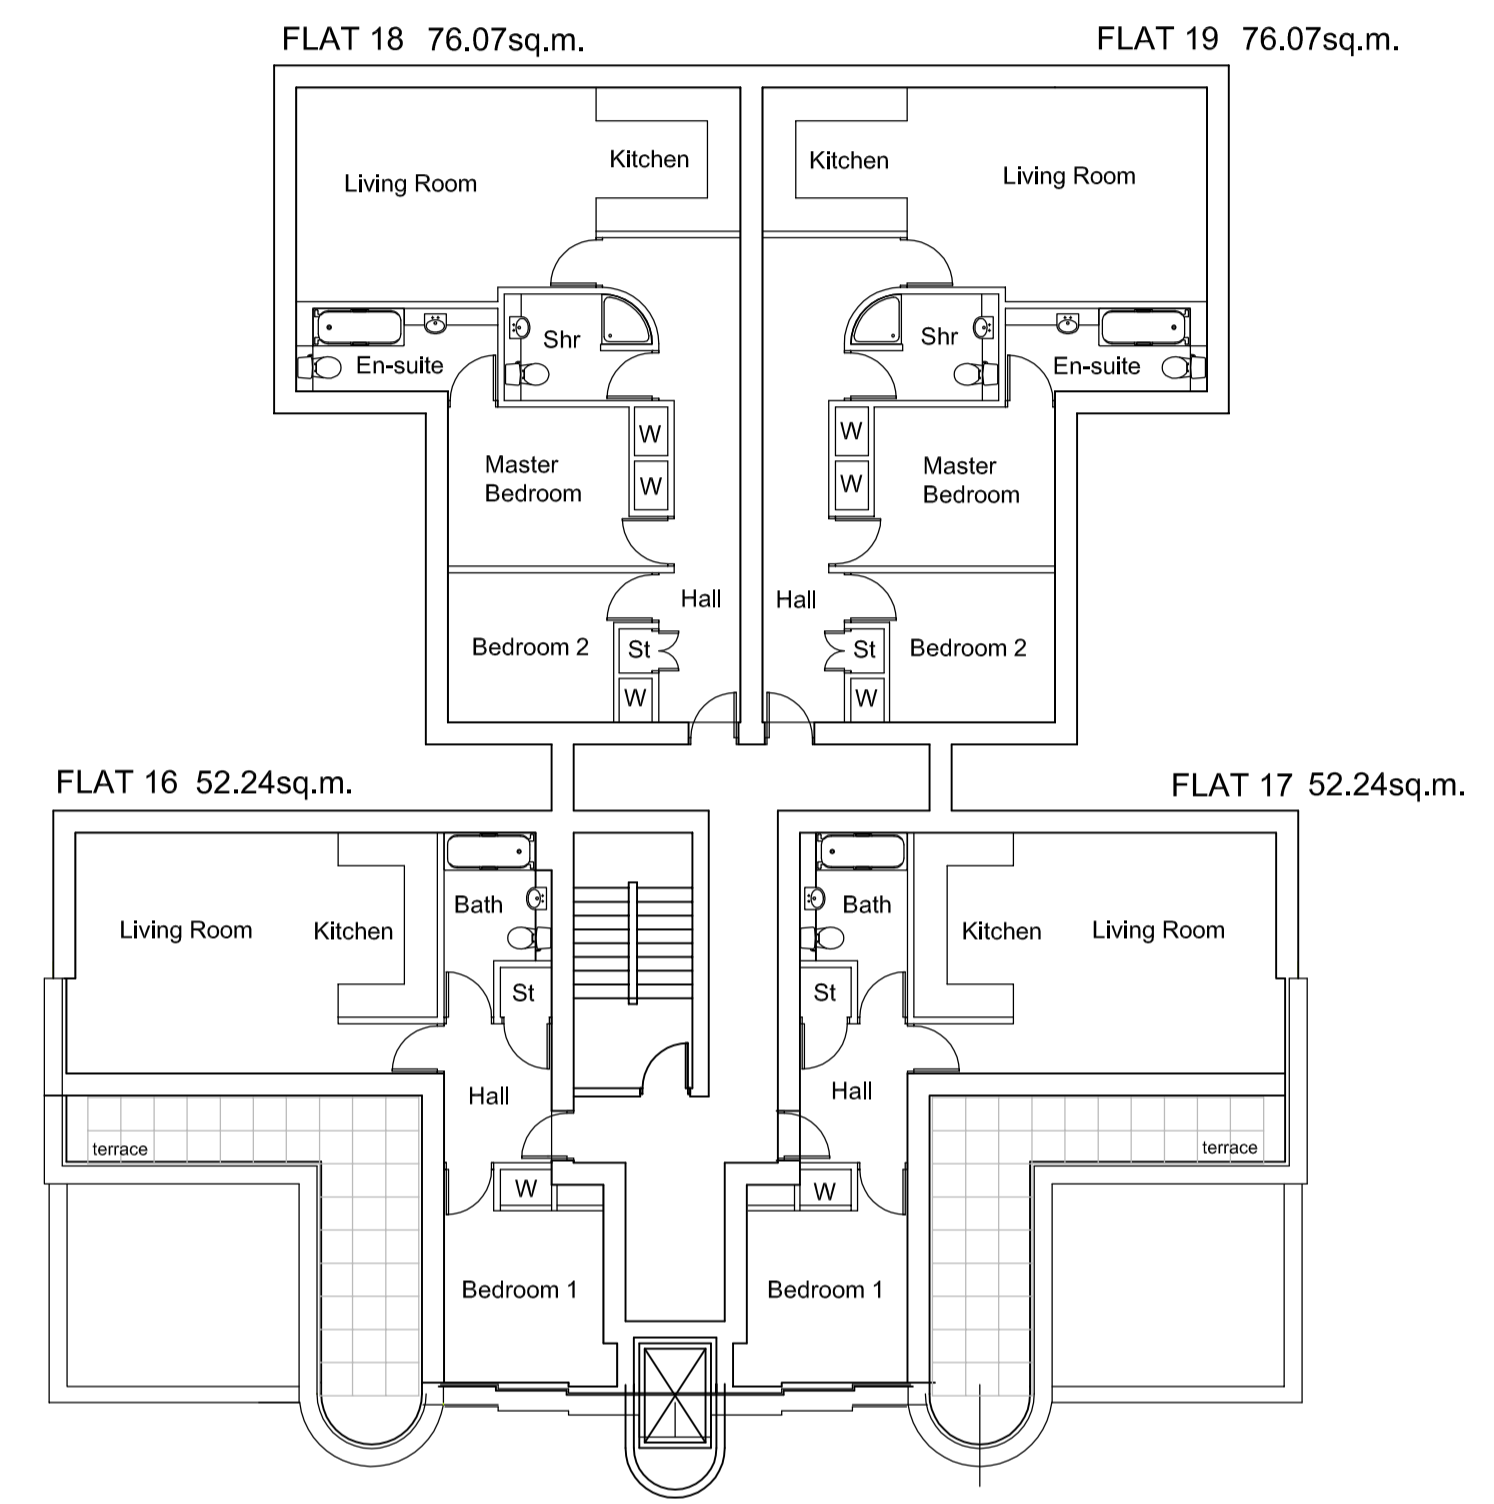

FIFTH FLOOR PLAN [AS PROPOSED]

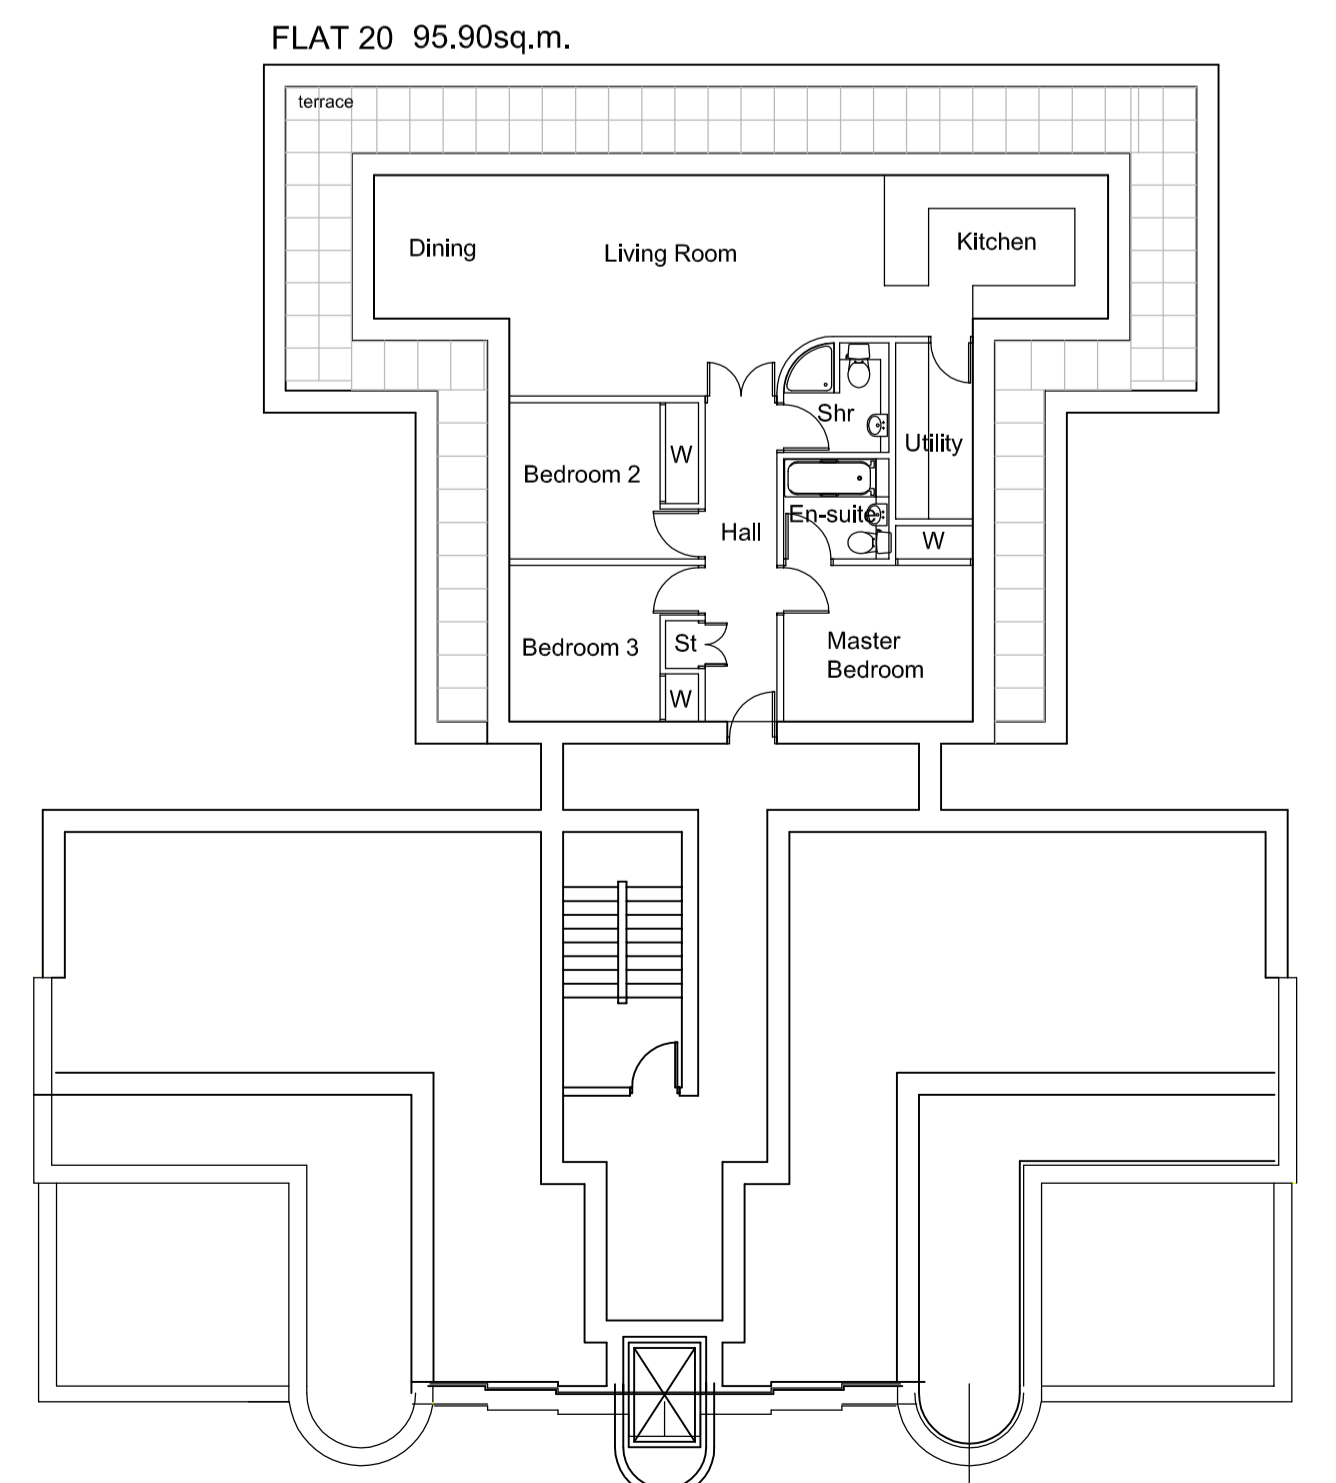

FIFTH FLOOR PLAN [AS PROPOSED]