


Detailed Elevation

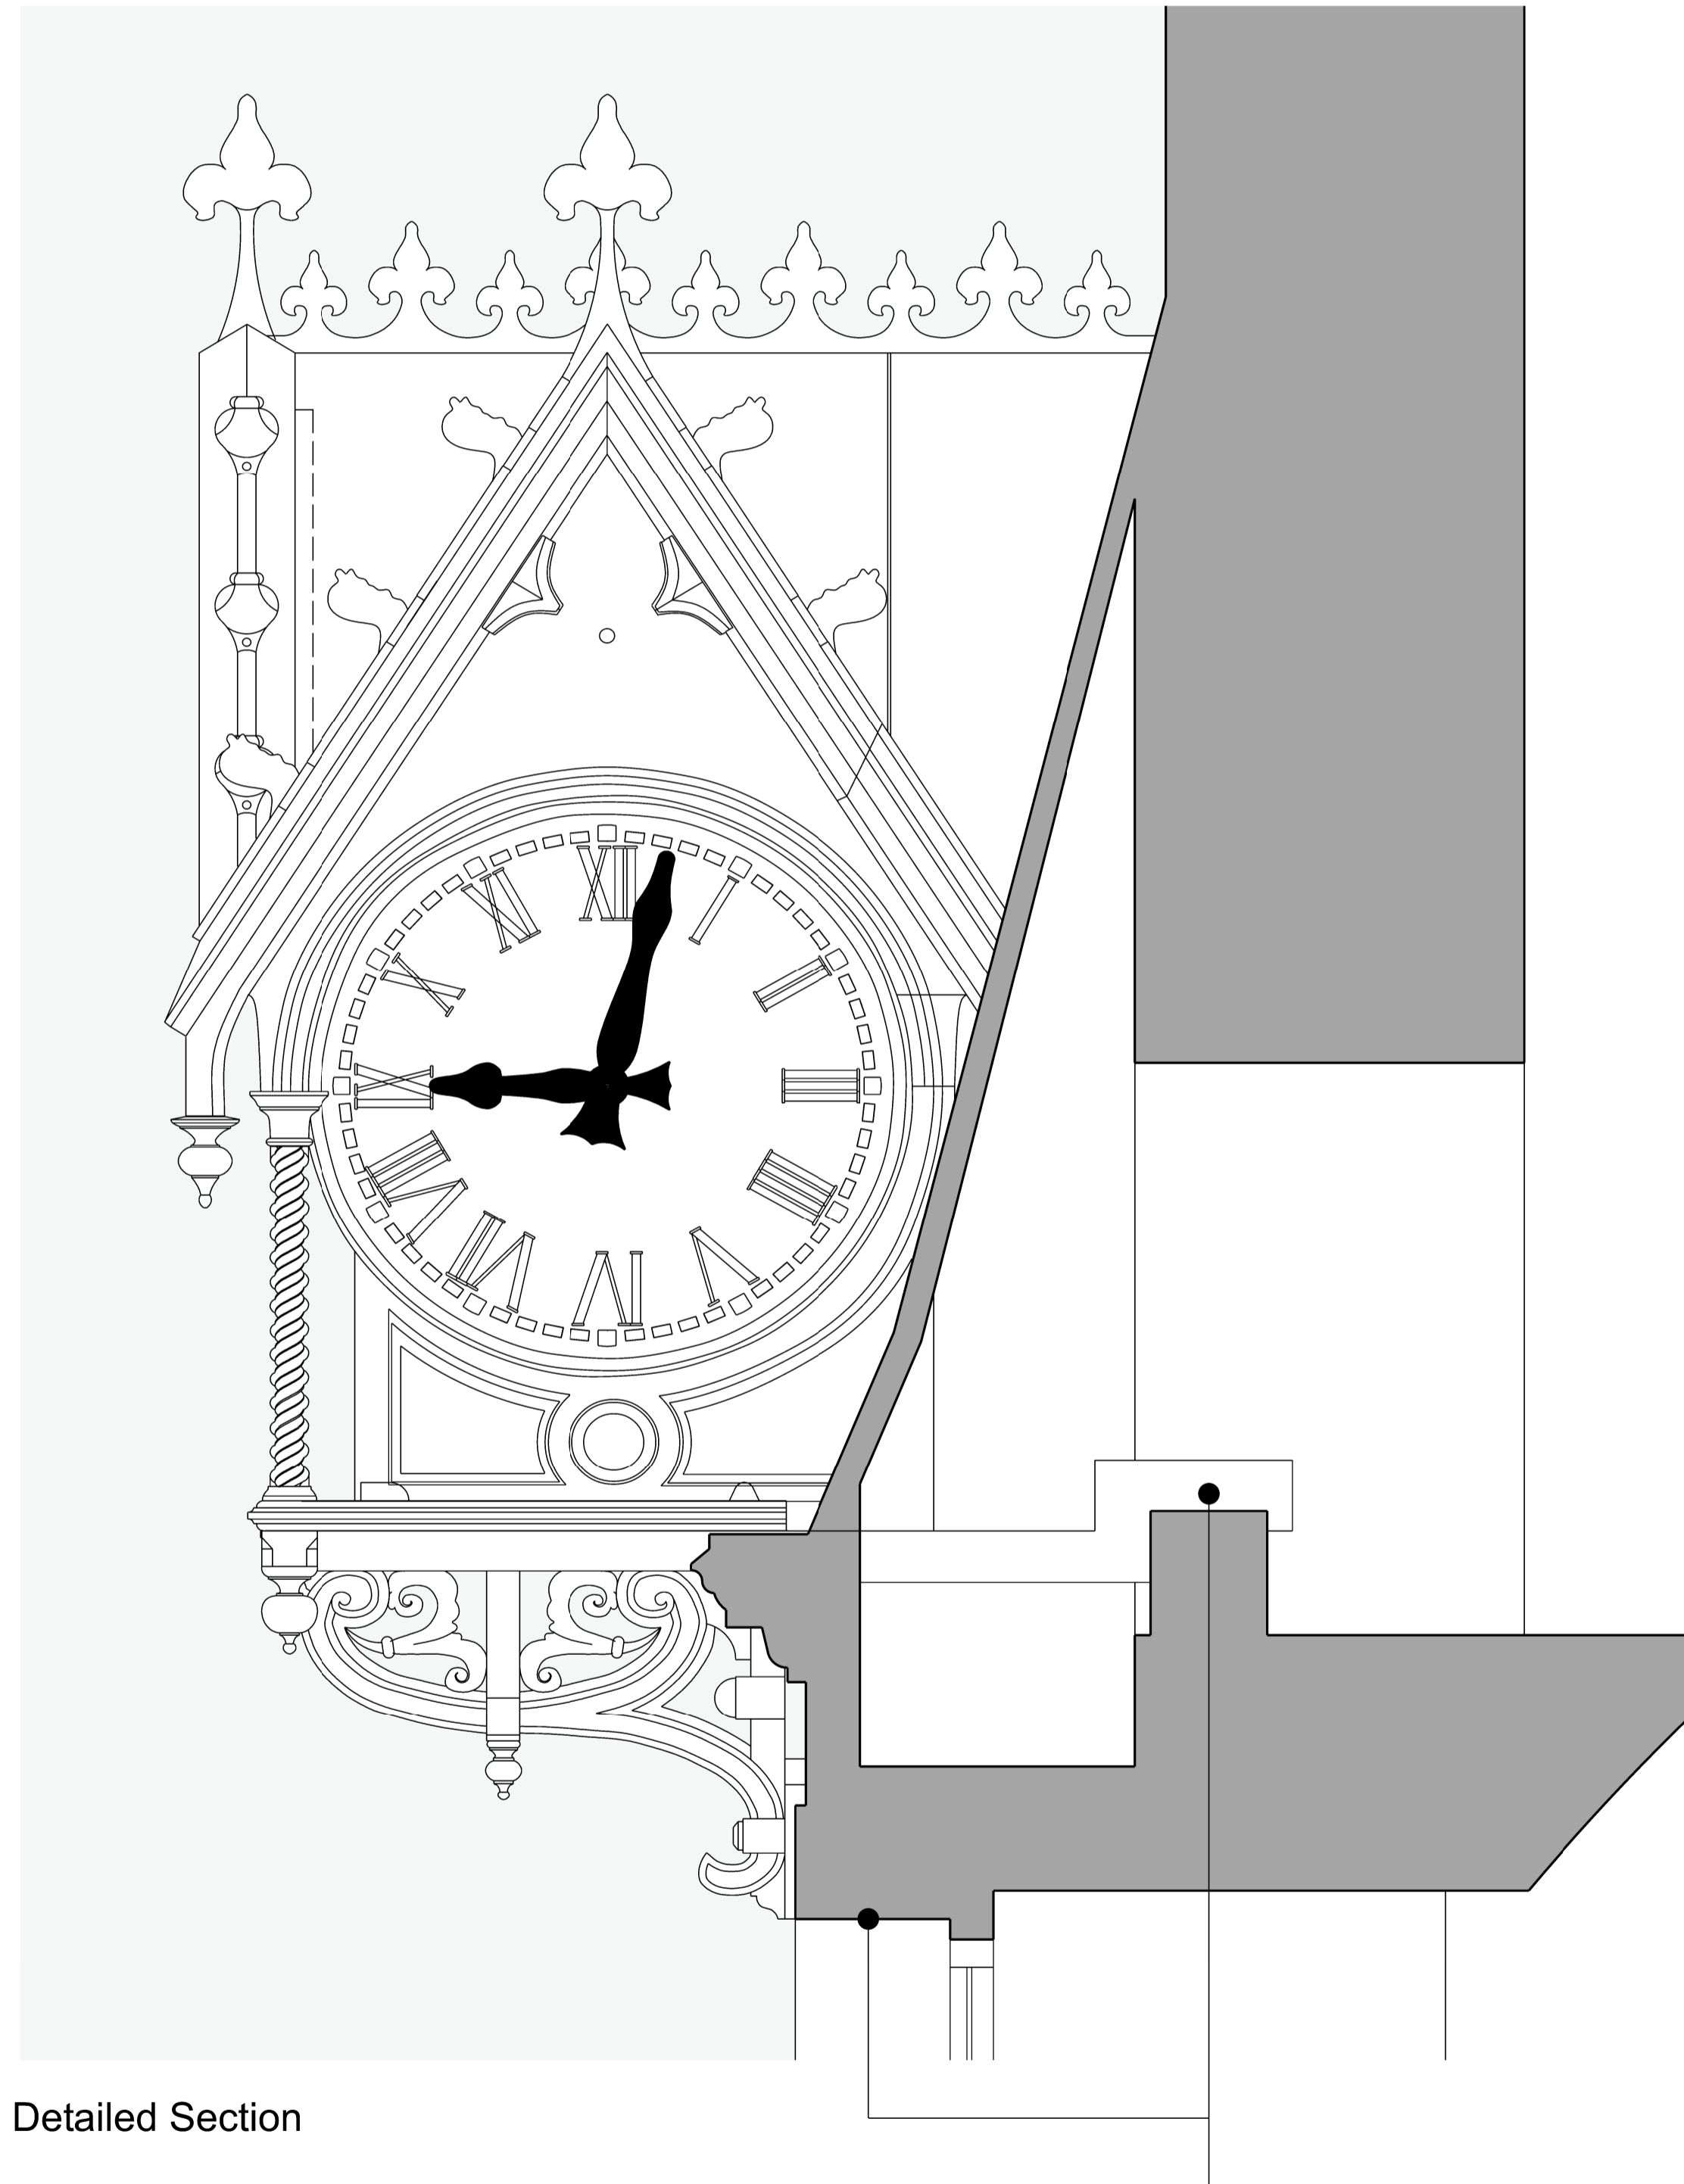

Detailed Section

REV -	REVISION NOTE -	DATE -	BY -

KEY

NOTES -  
 DO NOT SCALE FROM DRAWING  
 ALL DIMENSIONS TO BE CHECKED ON SITE PRIOR TO THE START OF ANY WORK AND ANY DISCREPANCIES NOTIFIED IN WRITING.  
 REFER TO ENGINEERS' DRAWINGS FOR ALL STRUCTURAL, HEATING, LIGHTING, POWER, EXTERNAL AND UNDERGROUND DRAINAGE AND VENTILATION INFORMATION  
 ALL BUILDING WORKS TO COMPLY IN ALL RESPECTS TO CURRENT BUILDING STANDARDS FOR COUNTRY IN WHICH SITE IS LOCATED.

CLIENT -  
 CITY OF EDINBURGH COUNCIL  
 PROJECT -  
 PORTOBELLO BAPTIST CHURCH CLOCK  
 DRAWING -  
 PROPOSED ELEVATION & SECTION

DATE -	BY -	SCALE -
NOVEMBER 2018	EF	1:20@A3 / 1:10@A1

JOB NO -	CHKD -	DRWG NO -
20090	GH	L (GA) 03

**COLLECTIVE ARCHITECTURE**

MERCAT BUILDING, 26 GALLOWGATE, GLASGOW, G1 5AB, UK  
 TELEPHONE +44(0)141 552 3001

24 AINSLIE PLACE, EDINBURGH, EH3 6AJ  
 TELEPHONE +44(0)131 516 2270

EMAIL INFO@COLLECTIVEARCHITECTURE.CO.UK  
 WWW.COLLECTIVEARCHITECTURE.CO.UK