


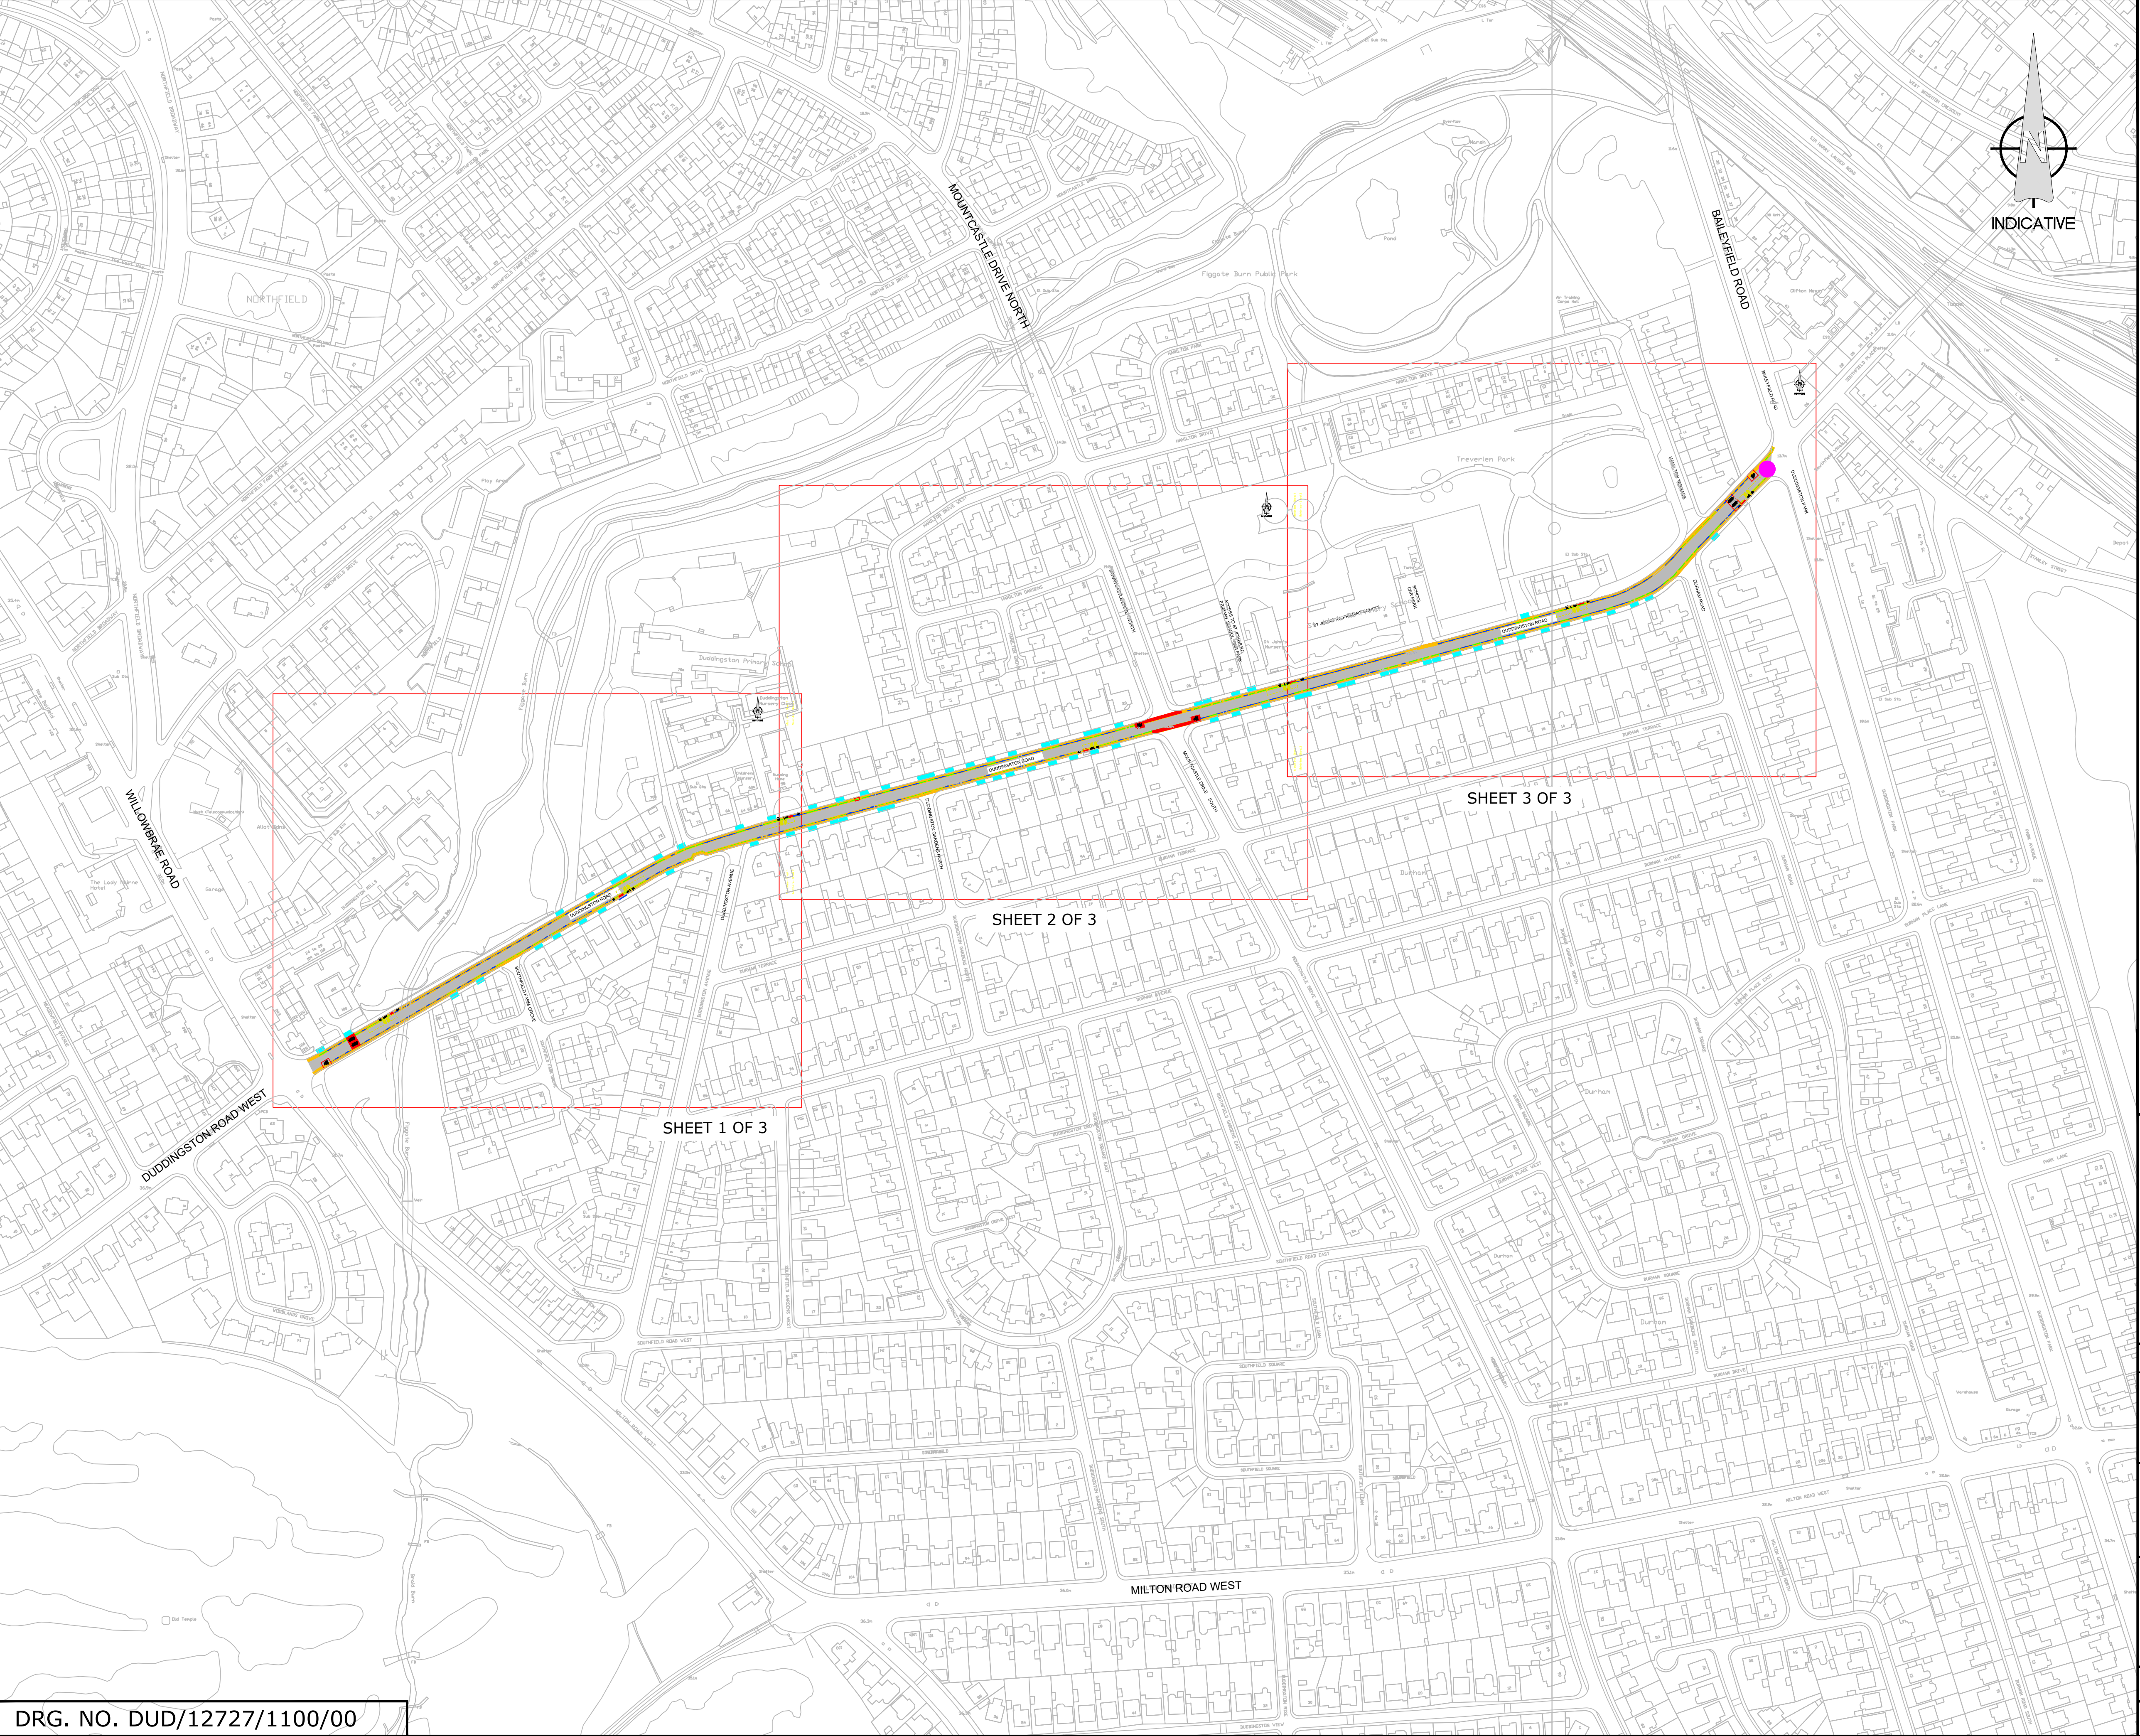

- NOTES:
1. DIMENSIONS ARE APPROXIMATE ONLY DUE TO NO TOPOGRAPHICAL SURVEY. DRAWING BASE RECEIVED FROM OTHERS. SURVEY CARRIED OUT BY OTHERS. SUSTRANS CANNOT GUARANTEE THEIR ACCURACY. CONTRACTOR TO SATISFY THEMSELVES AS TO THE ACCURACY OF SUCH INFORMATION.
 2. ALL DIMENSIONS IN METRES UNLESS OTHERWISE STATED.
 3. DO NOT SCALE FROM ANY DRAWING. WORK TO FIGURED DIMENSIONS ONLY. ANY DISCREPANCIES IN DIMENSION ARE TO BE REFERRED TO THE DESIGNER BEFORE WORK IS PUT TO HAND.
 4. ALL DIMENSIONS AND LEVELS ARE TO BE CHECKED ON SITE BY THE CONTRACTOR PRIOR TO PREPARING ANY WORKING DRAWINGS OR COMMENCING ON SITE.
 5. ALL WORKS BY THE CONTRACTOR MUST BE CARRIED OUT IN SUCH A WAY THAT ALL REQUIREMENTS UNDER THE HEALTH AND SAFETY AT WORK ACT ARE SATISFIED.
 6. ALL WORK IS TO BE CARRIED OUT IN COMPLIANCE WITH THE REQUIREMENTS OF THE STATUTORY AUTHORITIES AND CONSTRUCTION DESIGN AND MANAGEMENT REGULATIONS.

IMPORTANT

HEALTH, SAFETY & ENVIRONMENTAL INFORMATION

IN ADDITION TO THE HAZARDS AND RISKS NORMALLY ASSOCIATED WITH THE TYPE OF WORK DETAILED ON THIS DRAWING, PLEASE NOTE THE FOLLOWING SIGNIFICANT RISKS TO HEALTH & SAFETY:-

THE SIGNIFICANT RISKS ASSOCIATED WITH THE PROJECT ARE NOTED BELOW

Ref:	
1	The site specific hazards are highlighted on drawings and identified in designer's hazard register.

REFERENCE RESIDUAL HAZARD REGISTER FOR FULL DETAILS
REF: DUD-DRA-12727-1100

IT IS ASSUMED THAT ALL WORKS SHALL BE UNDERTAKEN BY A COMPETENT CONTRACTOR WORKING WHERE APPROPRIATE TO AN APPROVED SAFE SYSTEM OF WORK

This map is reproduced from Ordnance Survey material with the permission of Ordnance Survey on behalf of the Controller of Her Majesty's Stationery Office © Crown copyright. Unauthorised reproduction infringes Crown copyright and may lead to prosecution or civil proceedings.

100023420 (2019)

EDINBURGH

THE CITY OF EDINBURGH COUNCIL

The City of Edinburgh Council
Waverley Court
4 East Market Street
Edinburgh, EH8 8BG
Telephone: 0131 200 2000


PLANNING
INFRASTRUCTURE
TRANSPORTATION & DELIVERY

SPACES FOR PEOPLE
DUDDINGSTON ROAD
GENERAL ARRANGEMENT OVERVIEW

Date: 15/07/2020
Scale: 1:2000

Job No.: 636991

Drawn by: AMF
Checked by:
Reviewed by:

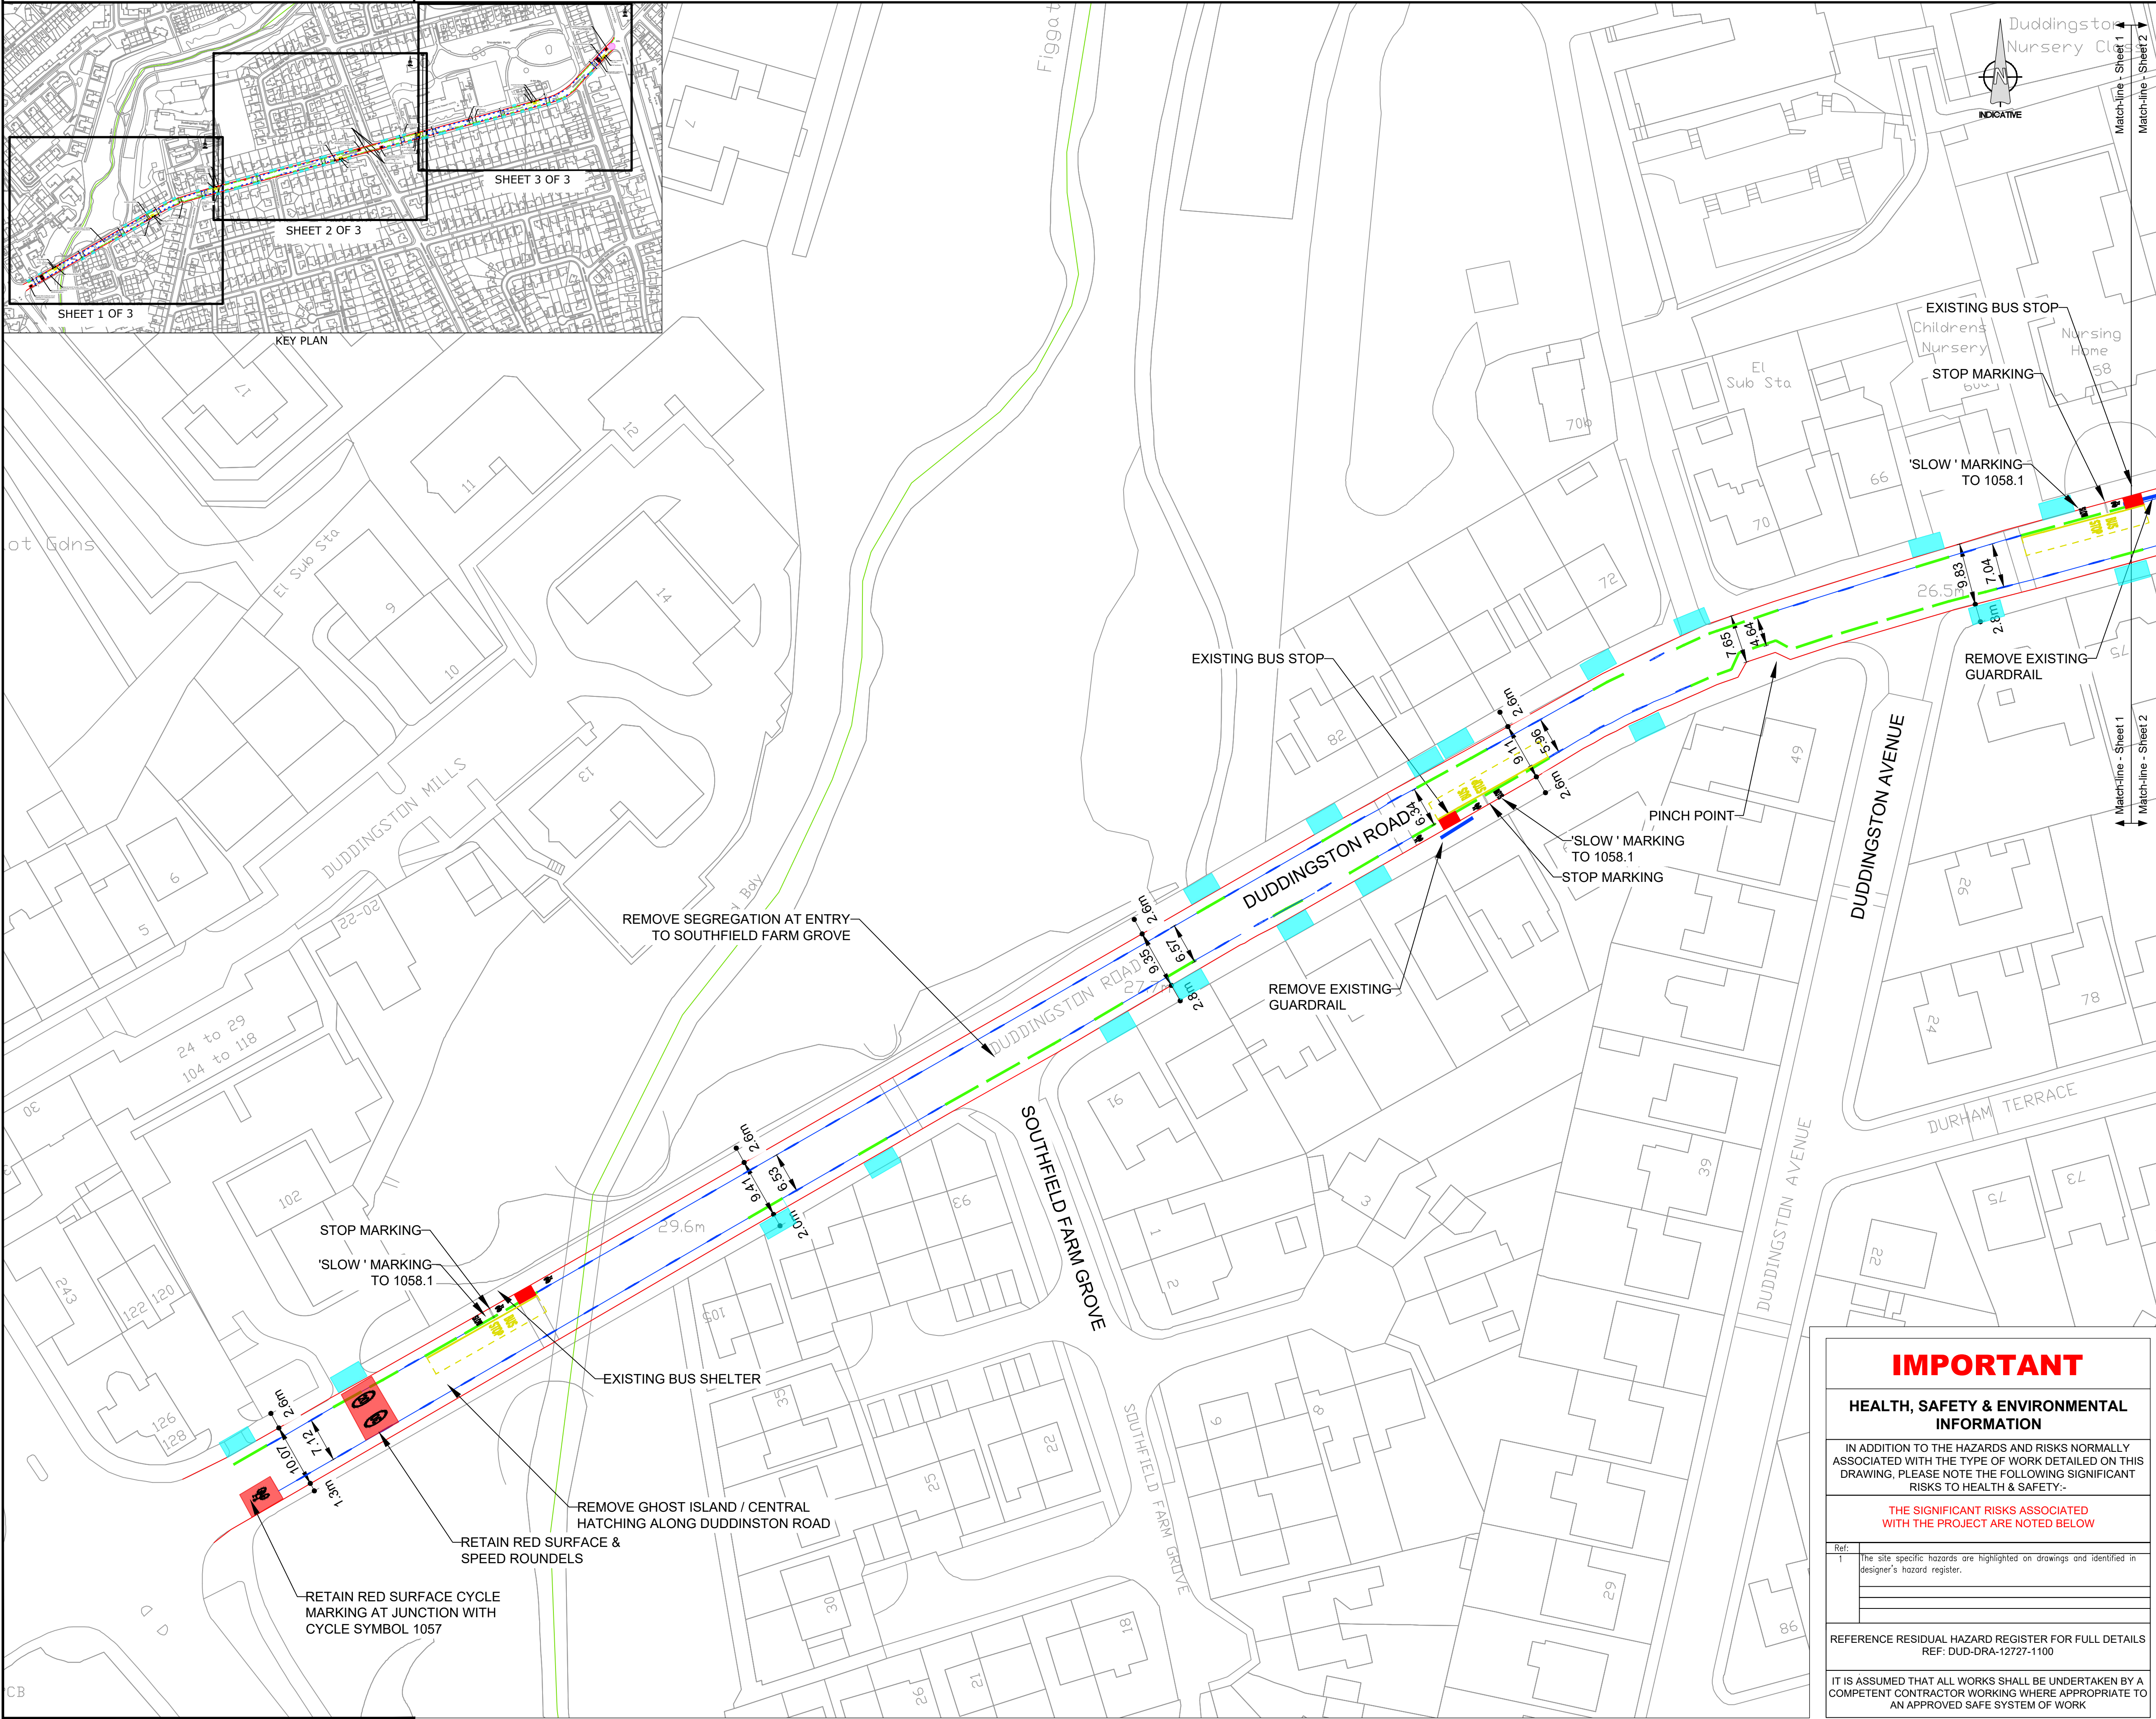

NOTES:

1. DIMENSIONS ARE APPROXIMATE ONLY DUE TO NO TOPOGRAPHICAL SURVEY.
2. DRIVEWAYS, D-ISLANDS AND BUS STOPS NEED TO BE KEPT CLEAR OF SEGREGATION.
3. THE MINIMUM ROAD WIDTH IS TO BE 6.5m.
4. ALL EXISTING ROAD MARKINGS TO REMAIN IN PLACE UNLESS THEY ARE IDENTIFIED TO BE UP-GRADED ON GENERAL ARRANGEMENT OR SITE CLEARANCE DRAWINGS.

- REIDWELD BUS BOARDER PLATFORM (Fig 2)
- EXISTING GUARDRAIL TO BE REMOVED
- PROPOSED CYCLE LANE DEFENDER (Fig 1.)
- ADVISORY LANE ROAD MARKING
- EDGE OF EXISTING ROAD
- APPROXIMATE DRIVEWAY LOCATION - ORCAS NOT TO BE PLACED OVER DRIVEWAY OR ACCESS POINTS.
- INDICATIVE LOCATION OF BUS STOP MARKINGS
- CYCLE SYMBOL TO MARKING 1057



Fig 1. ORCA WAND - TO PROVIDE TRAFFIC SEGREGATION. PRODUCT 2.5m IN LENGTH & ARE BOLTED INTO CARRIAGEWAY WITH 5m GAP.



Fig 2. REDIWELD BUS PAD (OR SIMILAR)- RETAIN BUS STOPS WHERE NO LAYBY PROVIDED.

This map is reproduced from Ordnance Survey material with the permission of Ordnance Survey on behalf of the Controller of Her Majesty's Stationary Office © Crown copyright. Unauthorised reproduction infringes Crown copyright and may lead to prosecution or civil proceedings.

100023420 (2019)

IMPORTANT

HEALTH, SAFETY & ENVIRONMENTAL INFORMATION

IN ADDITION TO THE HAZARDS AND RISKS NORMALLY ASSOCIATED WITH THE TYPE OF WORK DETAILED ON THIS DRAWING, PLEASE NOTE THE FOLLOWING SIGNIFICANT RISKS TO HEALTH & SAFETY:-

THE SIGNIFICANT RISKS ASSOCIATED WITH THE PROJECT ARE NOTED BELOW

Ref:	1
	The site specific hazards are highlighted on drawings and identified in designer's hazard register.

REFERENCE RESIDUAL HAZARD REGISTER FOR FULL DETAILS
REF: DUD-DRA-12727-1100

IT IS ASSUMED THAT ALL WORKS SHALL BE UNDERTAKEN BY A COMPETENT CONTRACTOR WORKING WHERE APPROPRIATE TO AN APPROVED SAFE SYSTEM OF WORK

REVISION	DETAILS	BY	DATE	CHECKED
----------	---------	----	------	---------


• EDINBURGH •
THE CITY OF EDINBURGH COUNCIL

The City of Edinburgh Council
Waverley Court
4 East Market Street
Edinburgh, EH8 8BG
Telephone: 0131 200 2000

PLACE MANAGEMENT
INFRASTRUCTURE
TRANSPORT DESIGN & DELIVERY

SPACES FOR PEOPLE
DUDDINGSTON ROAD
SHEET 1 OF 3

Date: 12/06/2020 Scale: 1:500	Job No.: 636991	Drawn by: GAW Checked by: Reviewed by:
----------------------------------	-----------------	--

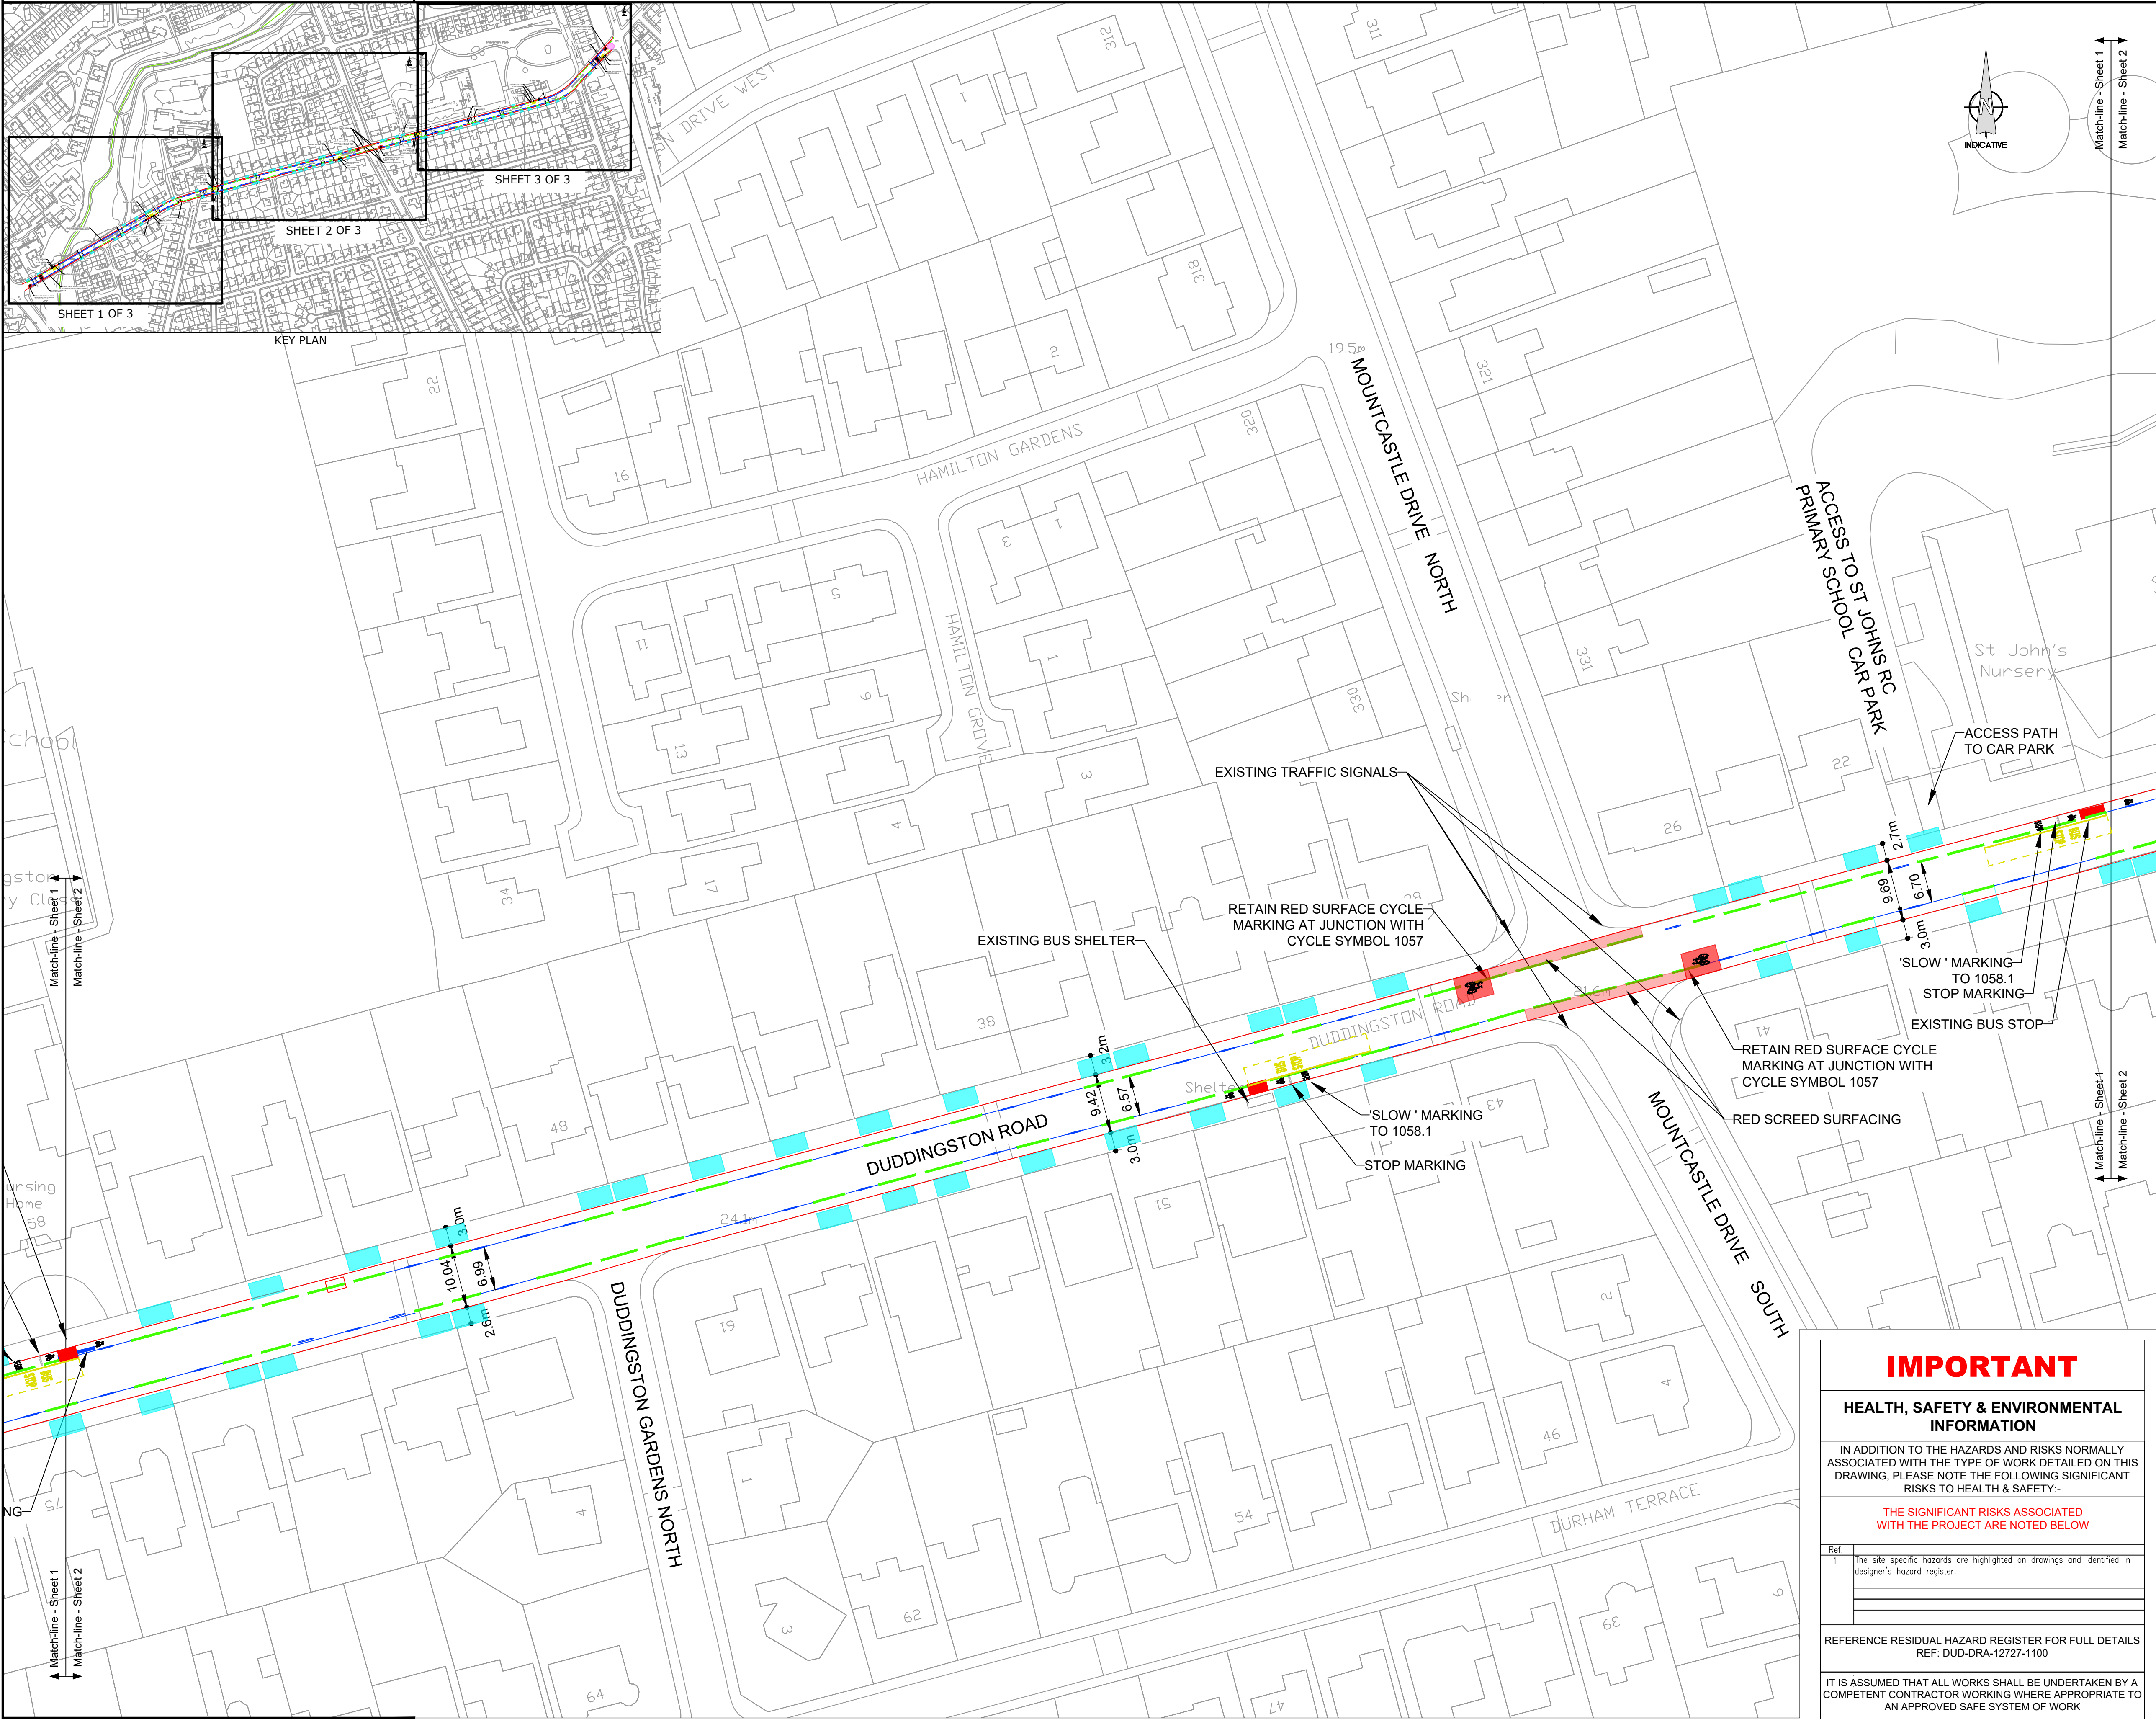

- NOTES:**
1. DIMENSIONS ARE APPROXIMATE ONLY DUE TO NO TOPOGRAPHICAL SURVEY.
 2. DRIVEWAYS, D-ISLANDS AND BUS STOPS NEED TO BE KEPT CLEAR OF SEGREGATION.
 3. THE MINIMUM ROAD WIDTH IS TO BE 6.5m.
 4. ALL EXISTING ROAD MARKINGS TO REMAIN IN PLACE UNLESS THEY ARE IDENTIFIED TO BE UP-GRADED ON GENERAL ARRANGEMENT OR SITE CLEARANCE DRAWINGS.

- REIDWELD BUS BOARDER PLATFORM (Fig 2)
- EXISTING GUARDRAIL TO BE REMOVED
- PROPOSED CYCLE LANE DEFENDER (Fig 1.)
- ADVISORY LANE ROAD MARKING
- EDGE OF EXISTING ROAD
- APPROXIMATE DRIVEWAY LOCATION - ORCAS NOT TO BE PLACED OVER DRIVEWAY OR ACCESS POINTS.
- INDICATIVE LOCATION OF BUS STOP MARKINGS
- CYCLE SYMBOL TO MARKING 1057



Fig 1. ORCA WAND - TO PROVIDE TRAFFIC SEGREGATION. PRODUCT 2.5m IN LENGTH & ARE BOLTED INTO CARRIAGEWAY WITH 5m GAP.



Fig 2. REDIWELD BUS PAD (OR SIMILAR)- RETAIN BUS STOPS WHERE NO LAYBY PROVIDED.

This map is reproduced from Ordnance Survey material with the permission of Ordnance Survey on behalf of the Controller of Her Majesty's Stationary Office © Crown copyright. Unauthorised reproduction infringes Crown copyright and may lead to prosecution or civil proceedings.

100023420 (2019)

IMPORTANT

HEALTH, SAFETY & ENVIRONMENTAL INFORMATION

IN ADDITION TO THE HAZARDS AND RISKS NORMALLY ASSOCIATED WITH THE TYPE OF WORK DETAILED ON THIS DRAWING, PLEASE NOTE THE FOLLOWING SIGNIFICANT RISKS TO HEALTH & SAFETY:-

THE SIGNIFICANT RISKS ASSOCIATED WITH THE PROJECT ARE NOTED BELOW

Ref: 1 The site specific hazards are highlighted on drawings and identified in designer's hazard register.

REFERENCE RESIDUAL HAZARD REGISTER FOR FULL DETAILS REF: DUD-DRA-12727-1100

IT IS ASSUMED THAT ALL WORKS SHALL BE UNDERTAKEN BY A COMPETENT CONTRACTOR WORKING WHERE APPROPRIATE TO AN APPROVED SAFE SYSTEM OF WORK

REVISION	DETAILS	BY	DATE	CHECKED
----------	---------	----	------	---------

• EDINBURGH •
THE CITY OF EDINBURGH COUNCIL

The City of Edinburgh Council
Waverley Court
4 East Market Street
Edinburgh, EH8 8BG
Telephone: 0131 200 2000

PLACE MANAGEMENT
INFRASTRUCTURE
TRANSPORT DESIGN & DELIVERY

SPACES FOR PEOPLE
DUDDINGSTON ROAD
SHEET 1 OF 3

Date: 17/06/2020 Job No.: 636991 Drawn by: GAW
Checked by: Reviewed by:

- | | |
|---|--|
|  | REIDWELD BUS BOARDER PLATFORM (Fig 2) |
|  | EXISTING GUARDRAIL TO BE REMOVED |
|  | PROPOSED CYCLE LANE DEFENDER (Fig 1.) |
|  | ADVISORY LANE ROAD MARKING |
|  | EDGE OF EXISTING ROAD |
|  | APPROXIMATE DRIVEWAY LOCATION -
ORCAS NOT TO BE PLACED OVER
DRIVEWAY OR ACCESS POINTS. |
|  | INDICATIVE LOCATION OF BUS STOP
MARKINGS |
|  | CYCLE SYMBOL TO MARKING 1057 |
|  | EXISTING PEDESTRIAN CROSSING POINT |



Fig 1. ORCA WAND - TO PROVIDE TRAFFIC SEGREGATION. PRODUCT 2.5m IN LENGTH & ARE BOLTED INTO CARRIAGEWAY WITH 5m GAP.



Fig 2. REDIWELD BUS PAD (OR SIMILAR)- RETAIN BUS STOPS WHERE NO LAYBY PROVIDED.

This map is reproduced from Ordnance Survey material with the permission of Ordnance Survey on behalf of the Controller of Her Majesty's Stationery Office © Crown copyright. Unauthorised reproduction infringes Crown copyright and may lead to prosecution or civil proceedings.

100023420 (2019)

IMPORTANT

HEALTH, SAFETY & ENVIRONMENTAL INFORMATION

IN ADDITION TO THE HAZARDS AND RISKS NORMALLY ASSOCIATED WITH THE TYPE OF WORK DETAILED ON THIS DRAWING, PLEASE NOTE THE FOLLOWING SIGNIFICANT RISKS TO HEALTH & SAFETY:-

THE SIGNIFICANT RISKS ASSOCIATED WITH THE PROJECT ARE NOTED BELOW

Ref:	
1	The site specific hazards are highlighted on drawings and identified in designer's hazard register.

REFERENCE RESIDUAL HAZARD REGISTER FOR FULL DETAILS
REF: DUD-DRA-12727-1100

IT IS ASSUMED THAT ALL WORKS SHALL BE UNDERTAKEN BY A
COMPETENT CONTRACTOR WORKING WHERE APPROPRIATE TO
AN APPROVED SAFE SYSTEM OF WORK

REVISION	DETAILS	BY	DATE	CHECKED
----------	---------	----	------	---------

◆ EDINBURGH ◆
THE CITY OF EDINBURGH COUNCIL

The City of Edinburgh Council
Waverley Court
4 East Market Street
Edinburgh, EH8 8BG
Telephone: 0131 200 2000

PLACE MANAGEMENT
INFRASTRUCTURE
TRANSPORT DESIGN & DELIVERY

SPACES FOR PEOPLE
DUDDINGSTON ROAD
SHEET 3 OF 3

Date: 17/06/2020	Job No.: 636991	Drawn by: GAW
Scale: 1:500		Checked by:
		Reviewed by: