



**THE BOATHOUSE
 3 KINGS PLACE
 EDINBURGH. EH15. 1DU**

**PROPOSED ALTERATIONS
 AND EXTENSIONS**

PROPOSED SECTIONS

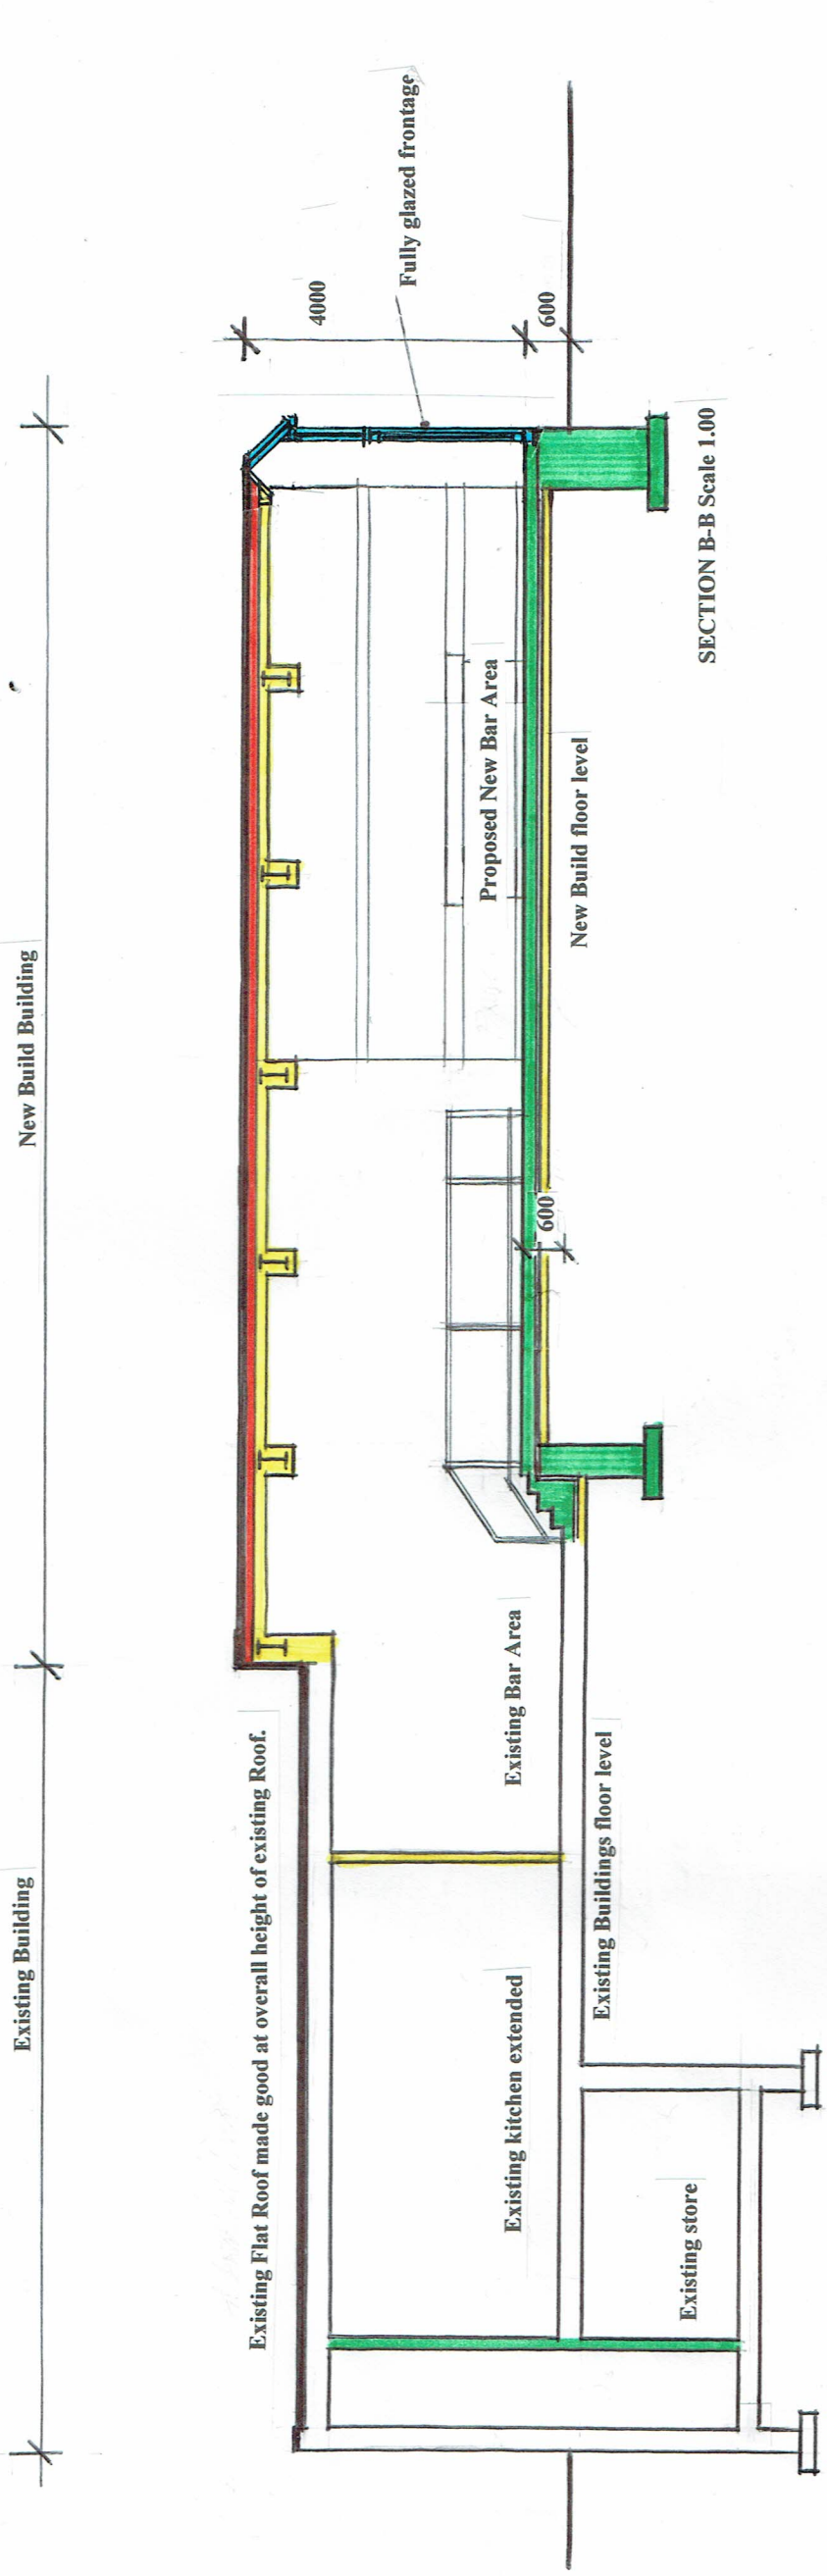

SECTION B-B Scale 1.00

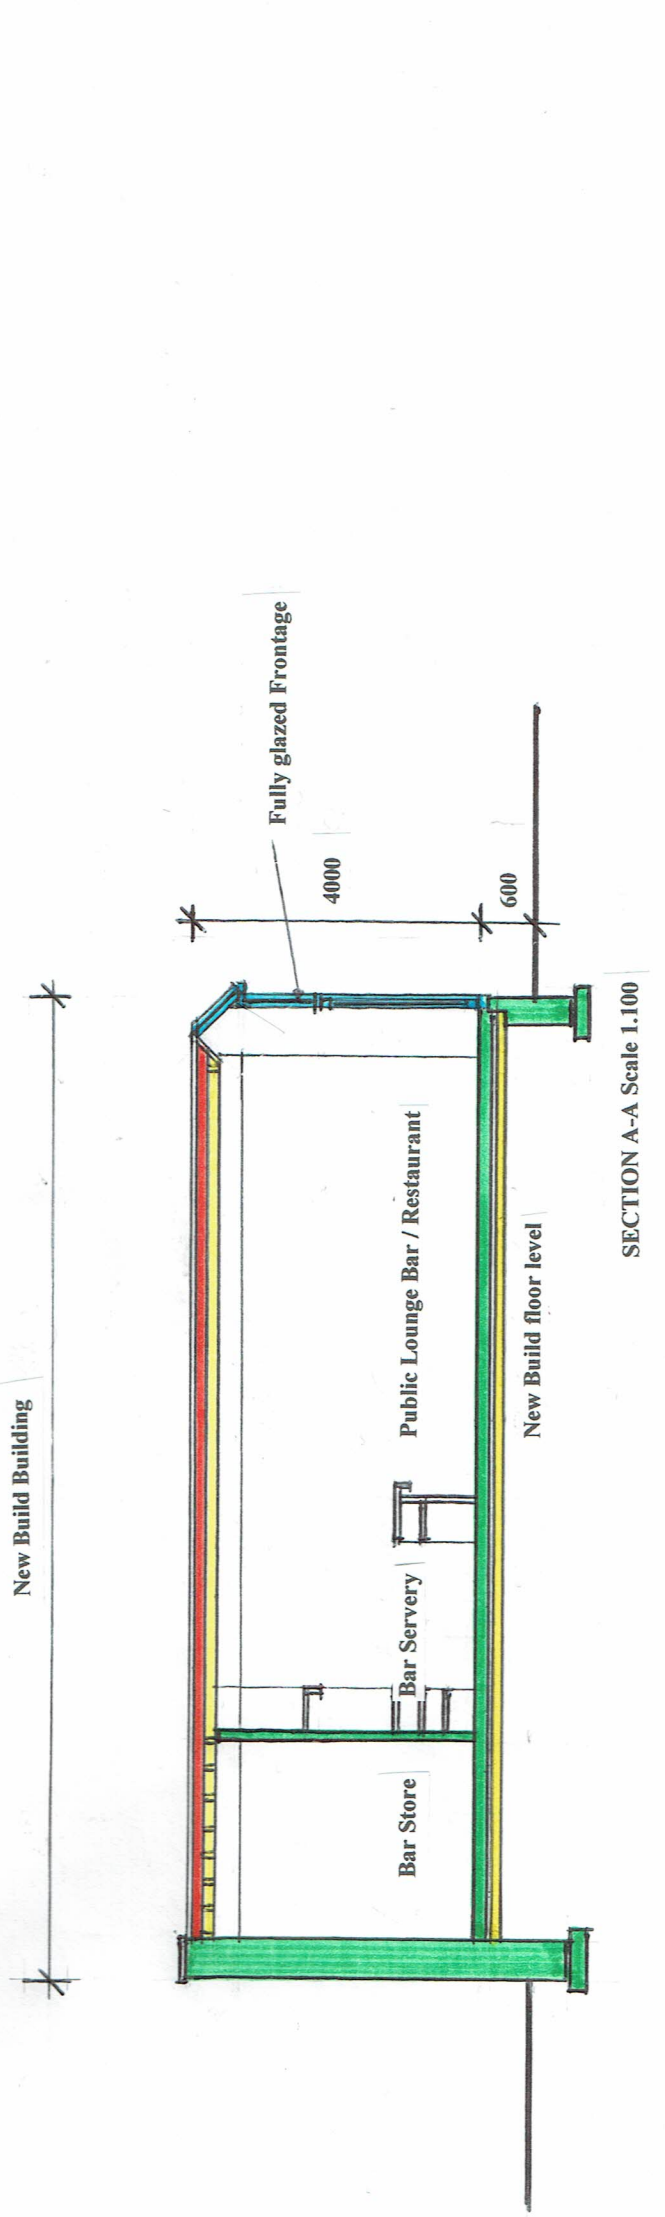

SECTION A-A Scale 1.100